


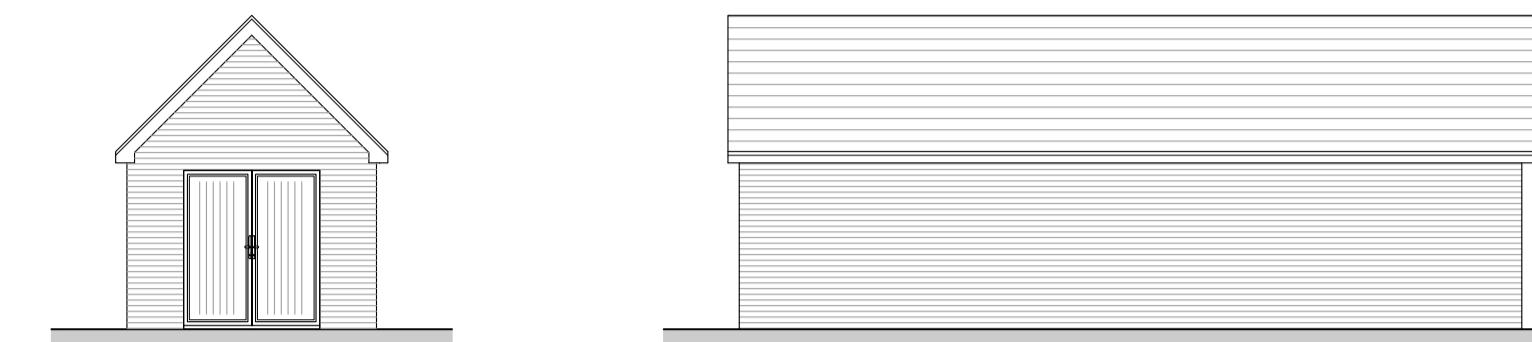

Front Elevation 1:100



Side Elevation 1:100



Rear Elevation 1:100 Side Elevation 1:100

