
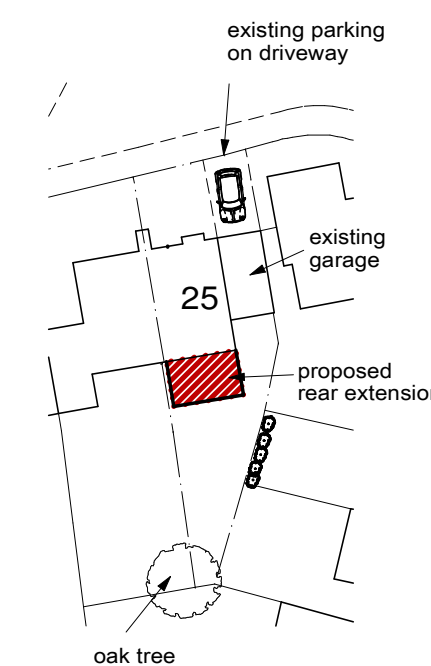
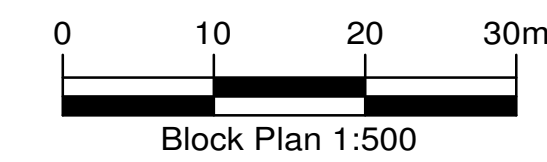
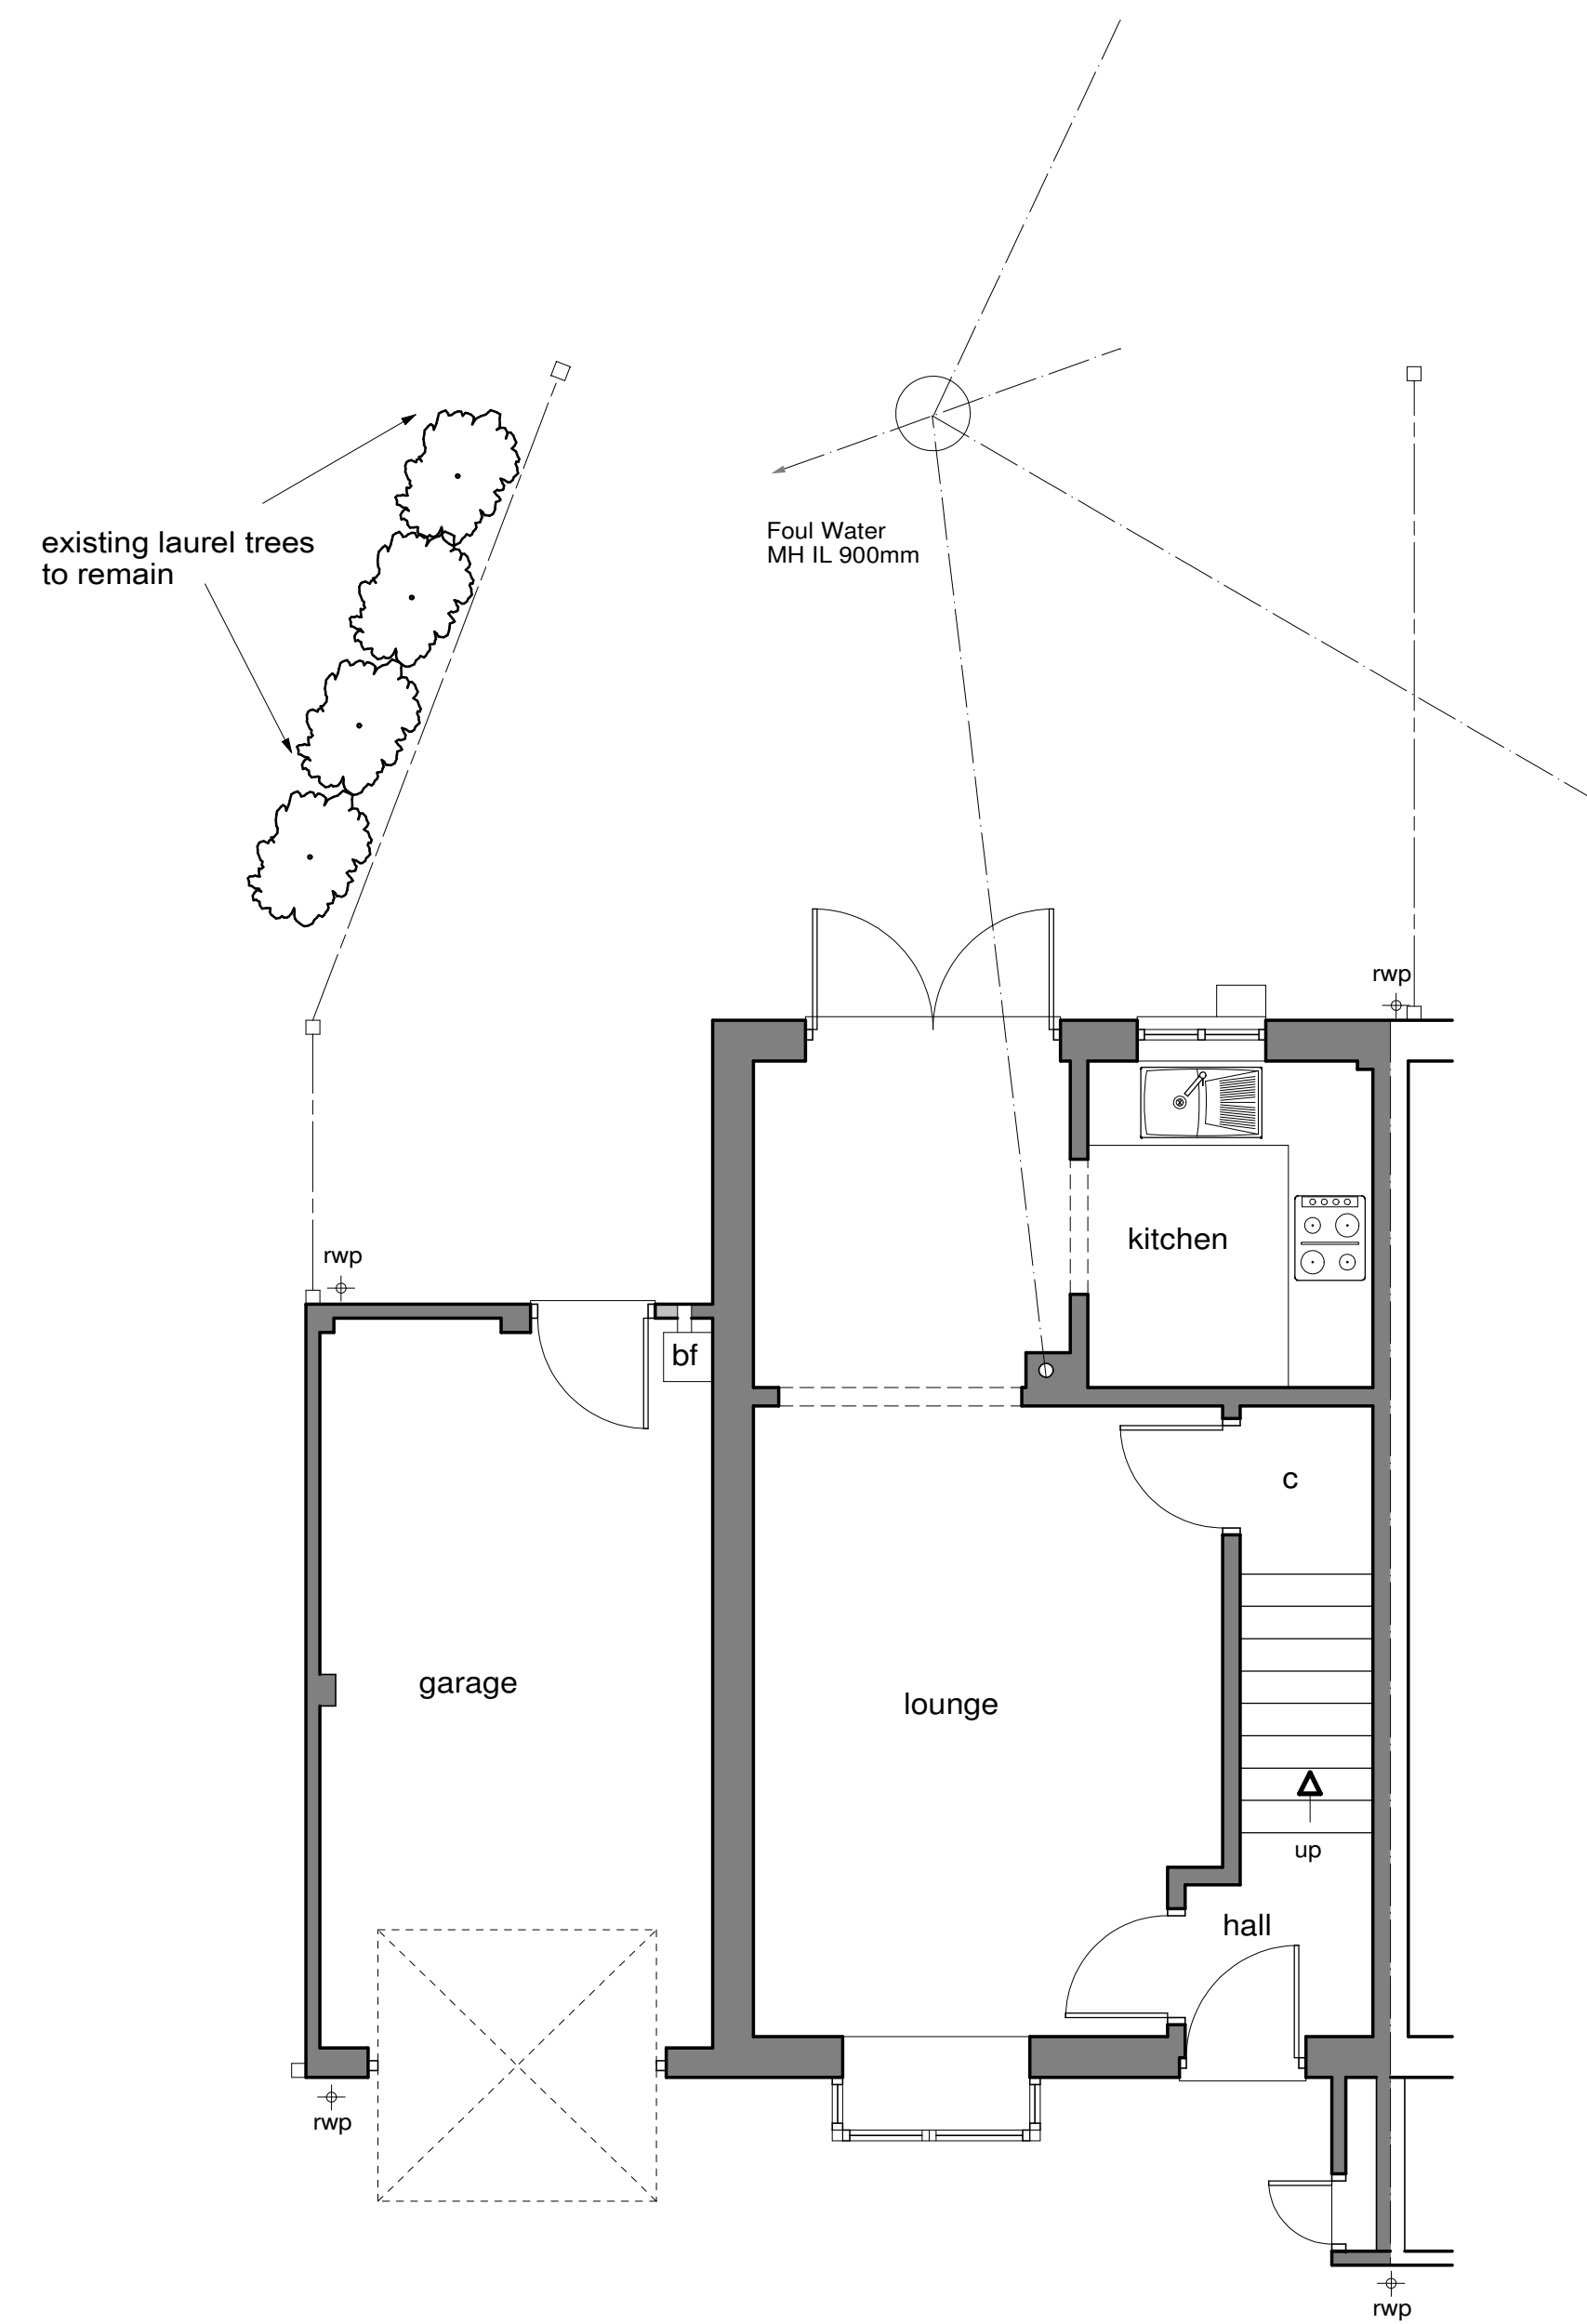
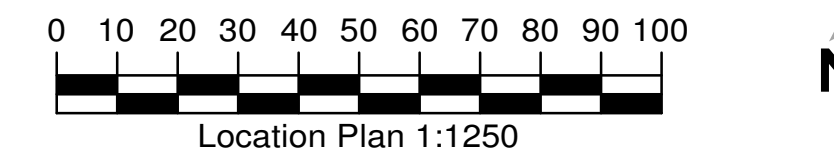
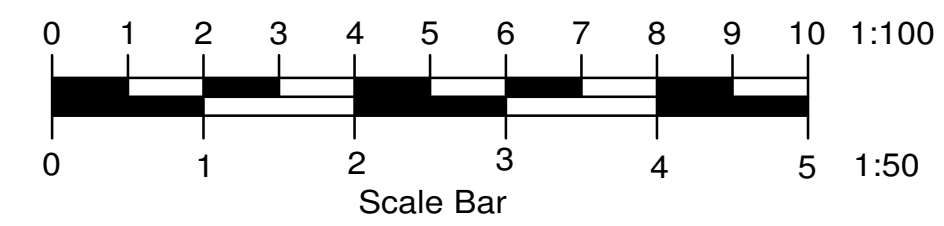
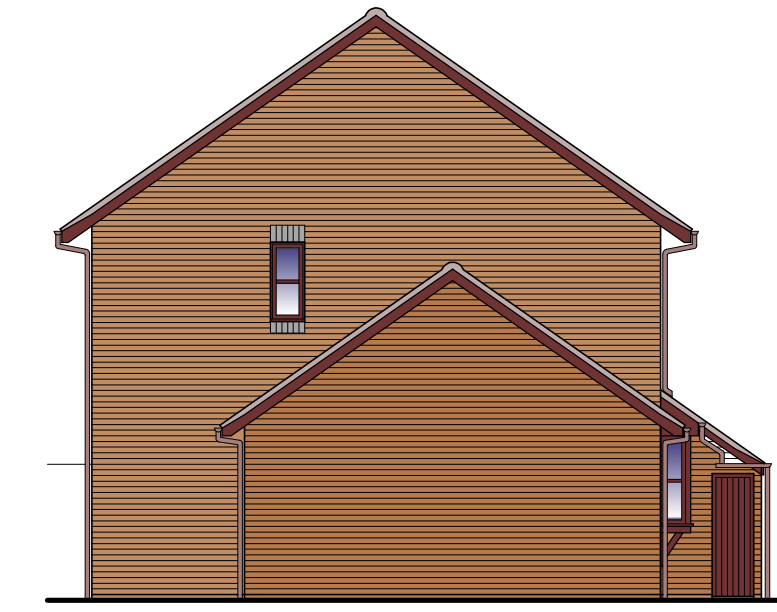


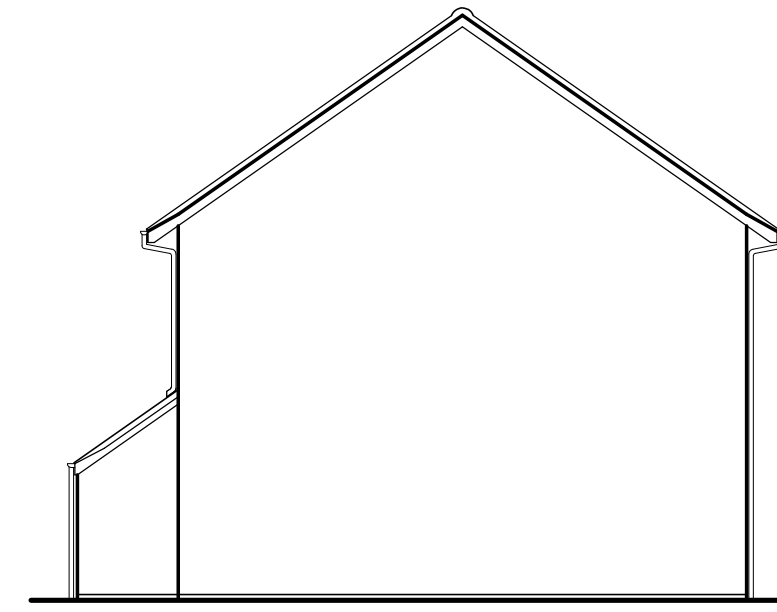

	-	-
Client		
Sandra Parslow		
Job Title		
25 St James Road		
Finchampstead		
RG40 4RT		
Drawing Title		
Existing Plans		
and Elevations		
Scale		
1-50 1-100		
Date		
Sept 25		
Drawn by		
wen		
Drg No.		
W- 2841		
Rev.		