


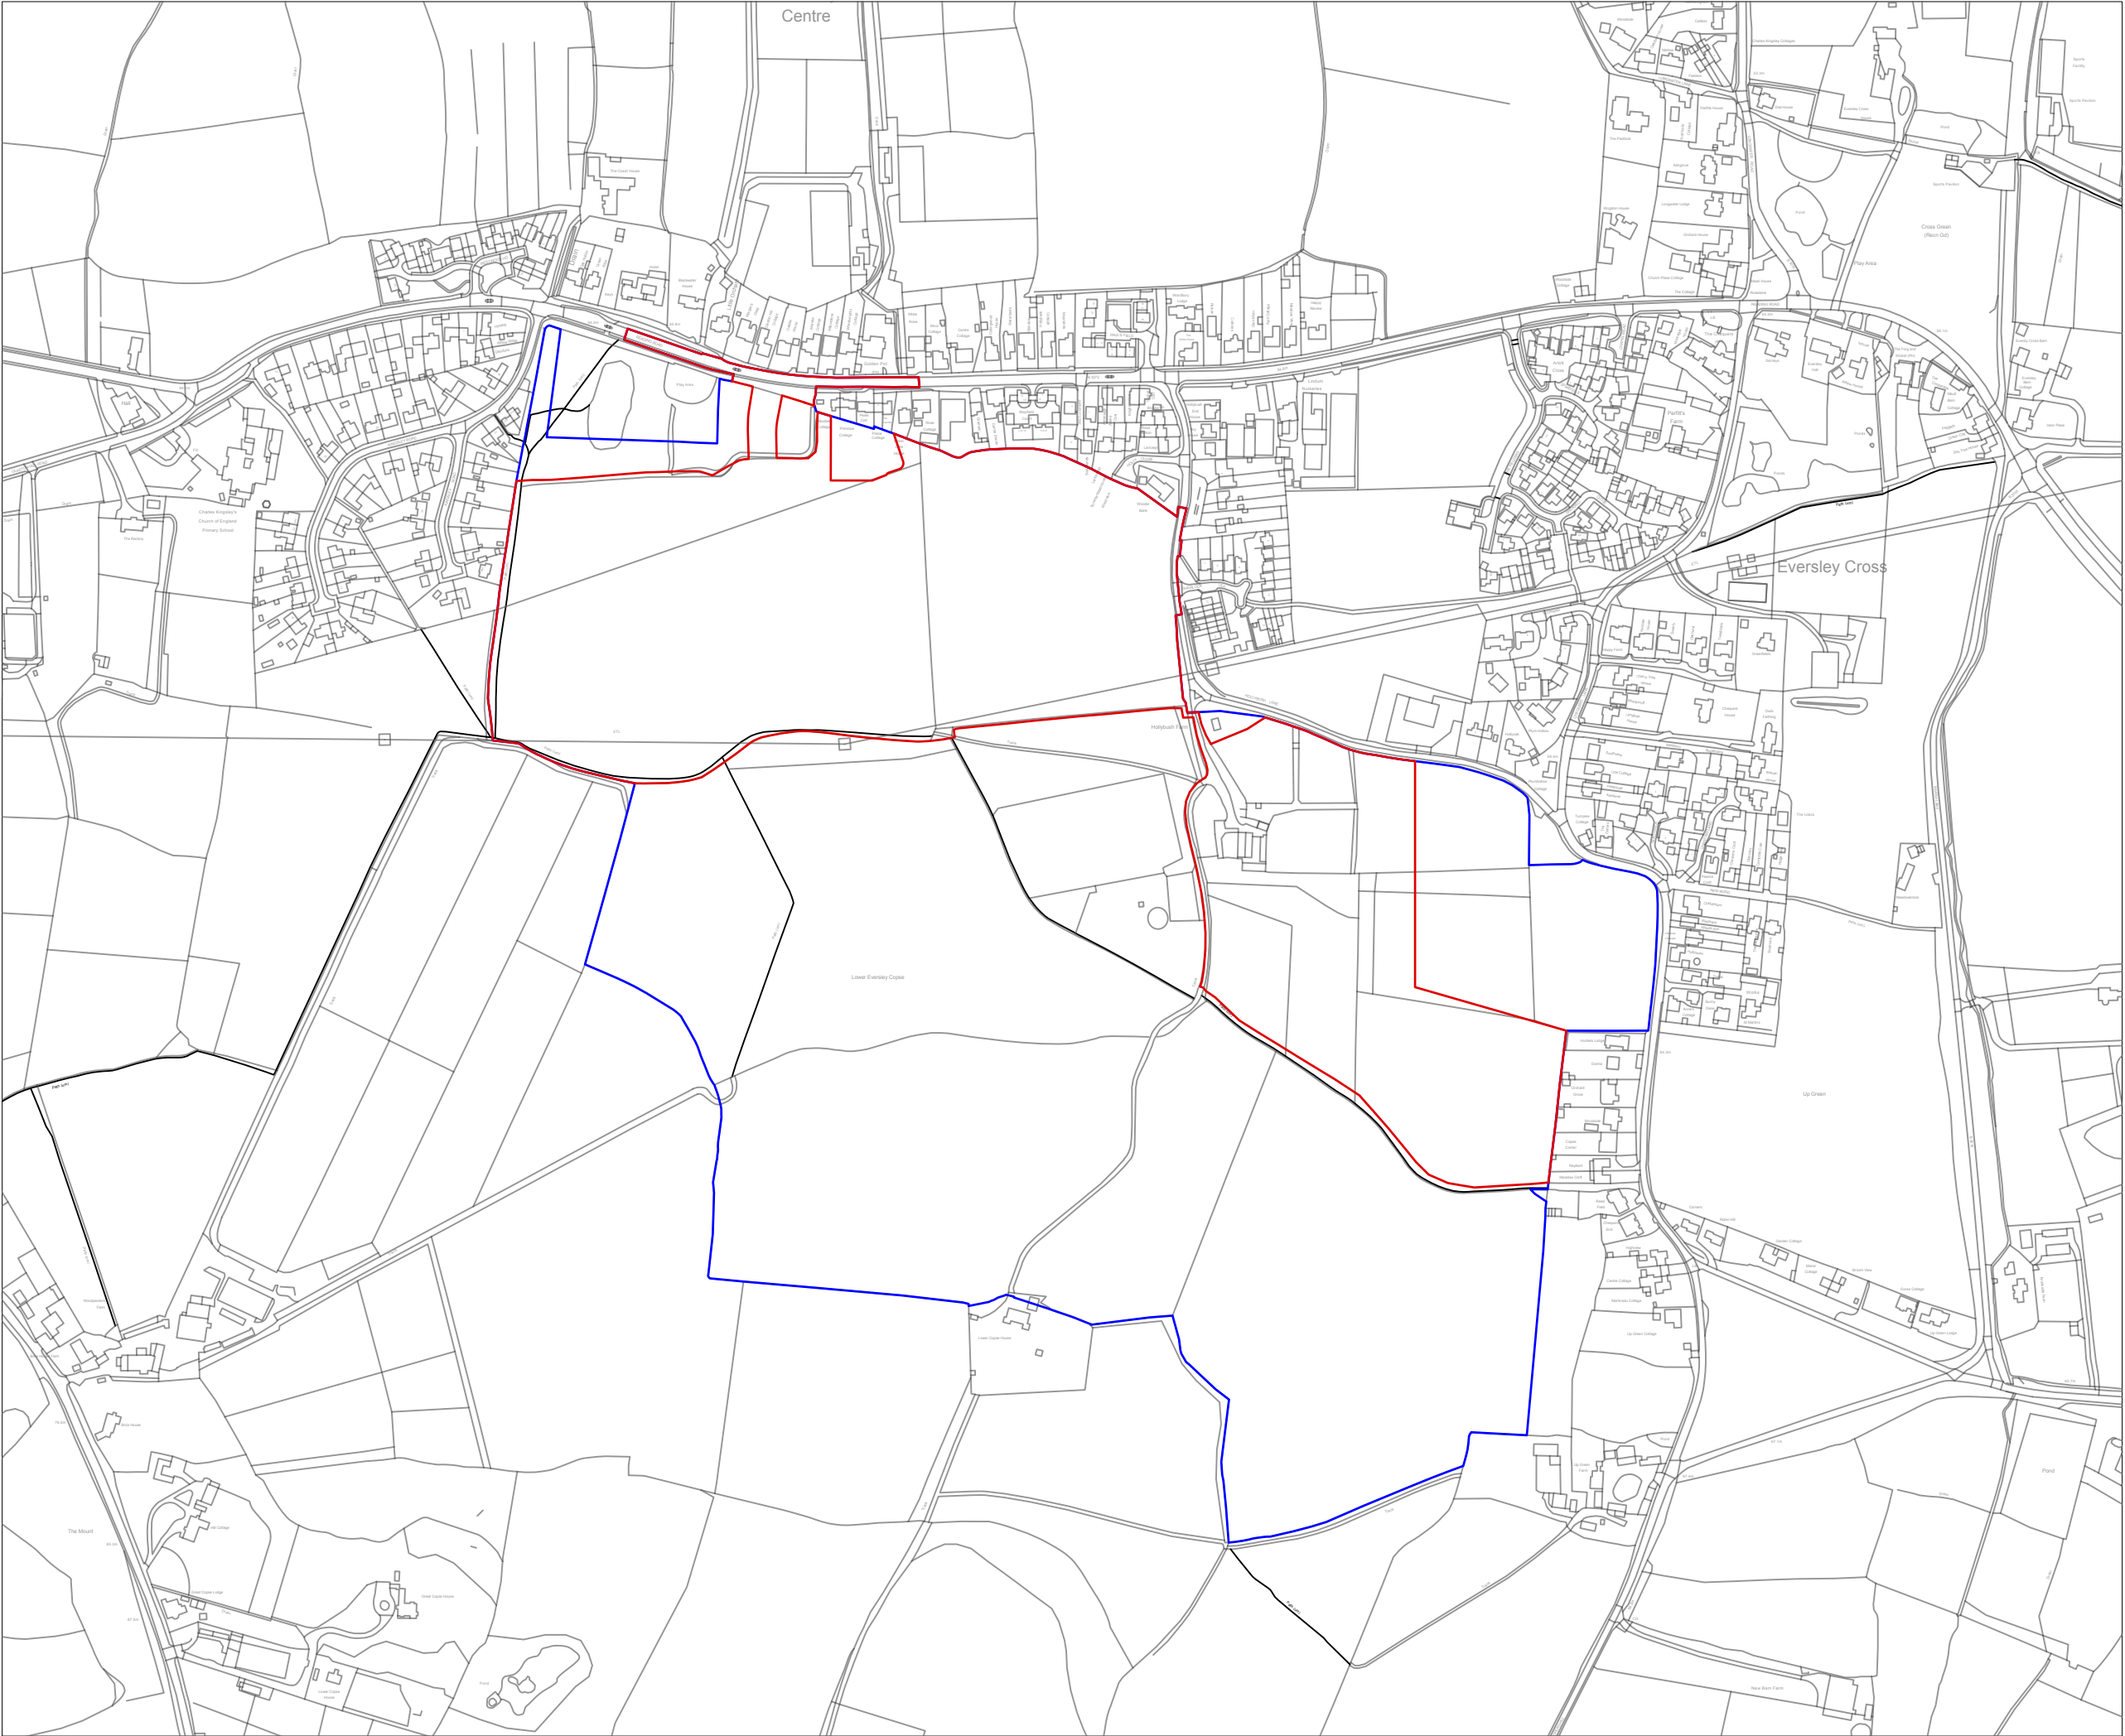

- Site boundary
- Land within Cemex ownership

Notes/Revisions


Land off Reading Road, Eversley
CEMEX



Site location plan

Status:		Drawn by:	Checked by:
FINAL		FH	IP
Project Number:	Scale @ A3:	Date:	
233607	1:5000	10/03/2025	
Drawing Number:			Revision:
TOR-SK001			

© Crown Copyright and database rights 2025 OS Licence no. AC0000849896

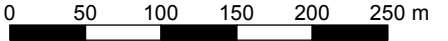

© tor&co 2025

tor
&co

Everdene House
Deansleigh Road
Bournemouth BH7 7DU
020 3664 6755
enquiries@torandco.com
www.torandco.com