



© KYLE SEELEY ASSOCIATES LTD  
THIS DRAWING IS THE SOLE COPYRIGHT OF KYLE SEELEY ASSOCIATES AND NO PART  
MAY BE REPRODUCED WITHOUT THEIR WRITTEN CONSENT.  
ONLY SCALE FROM THIS DRAWING FOR THE PURPOSES OF DETERMINING A PLANNING  
APPLICATION.  
ALL DIMENSIONS ARE TO BE CHECKED ON SITE  
THIS DRAWING IS TO BE READ IN CONJUNCTION WITH ALL RELEVANT CONSULTANTS  
INFORMATION.

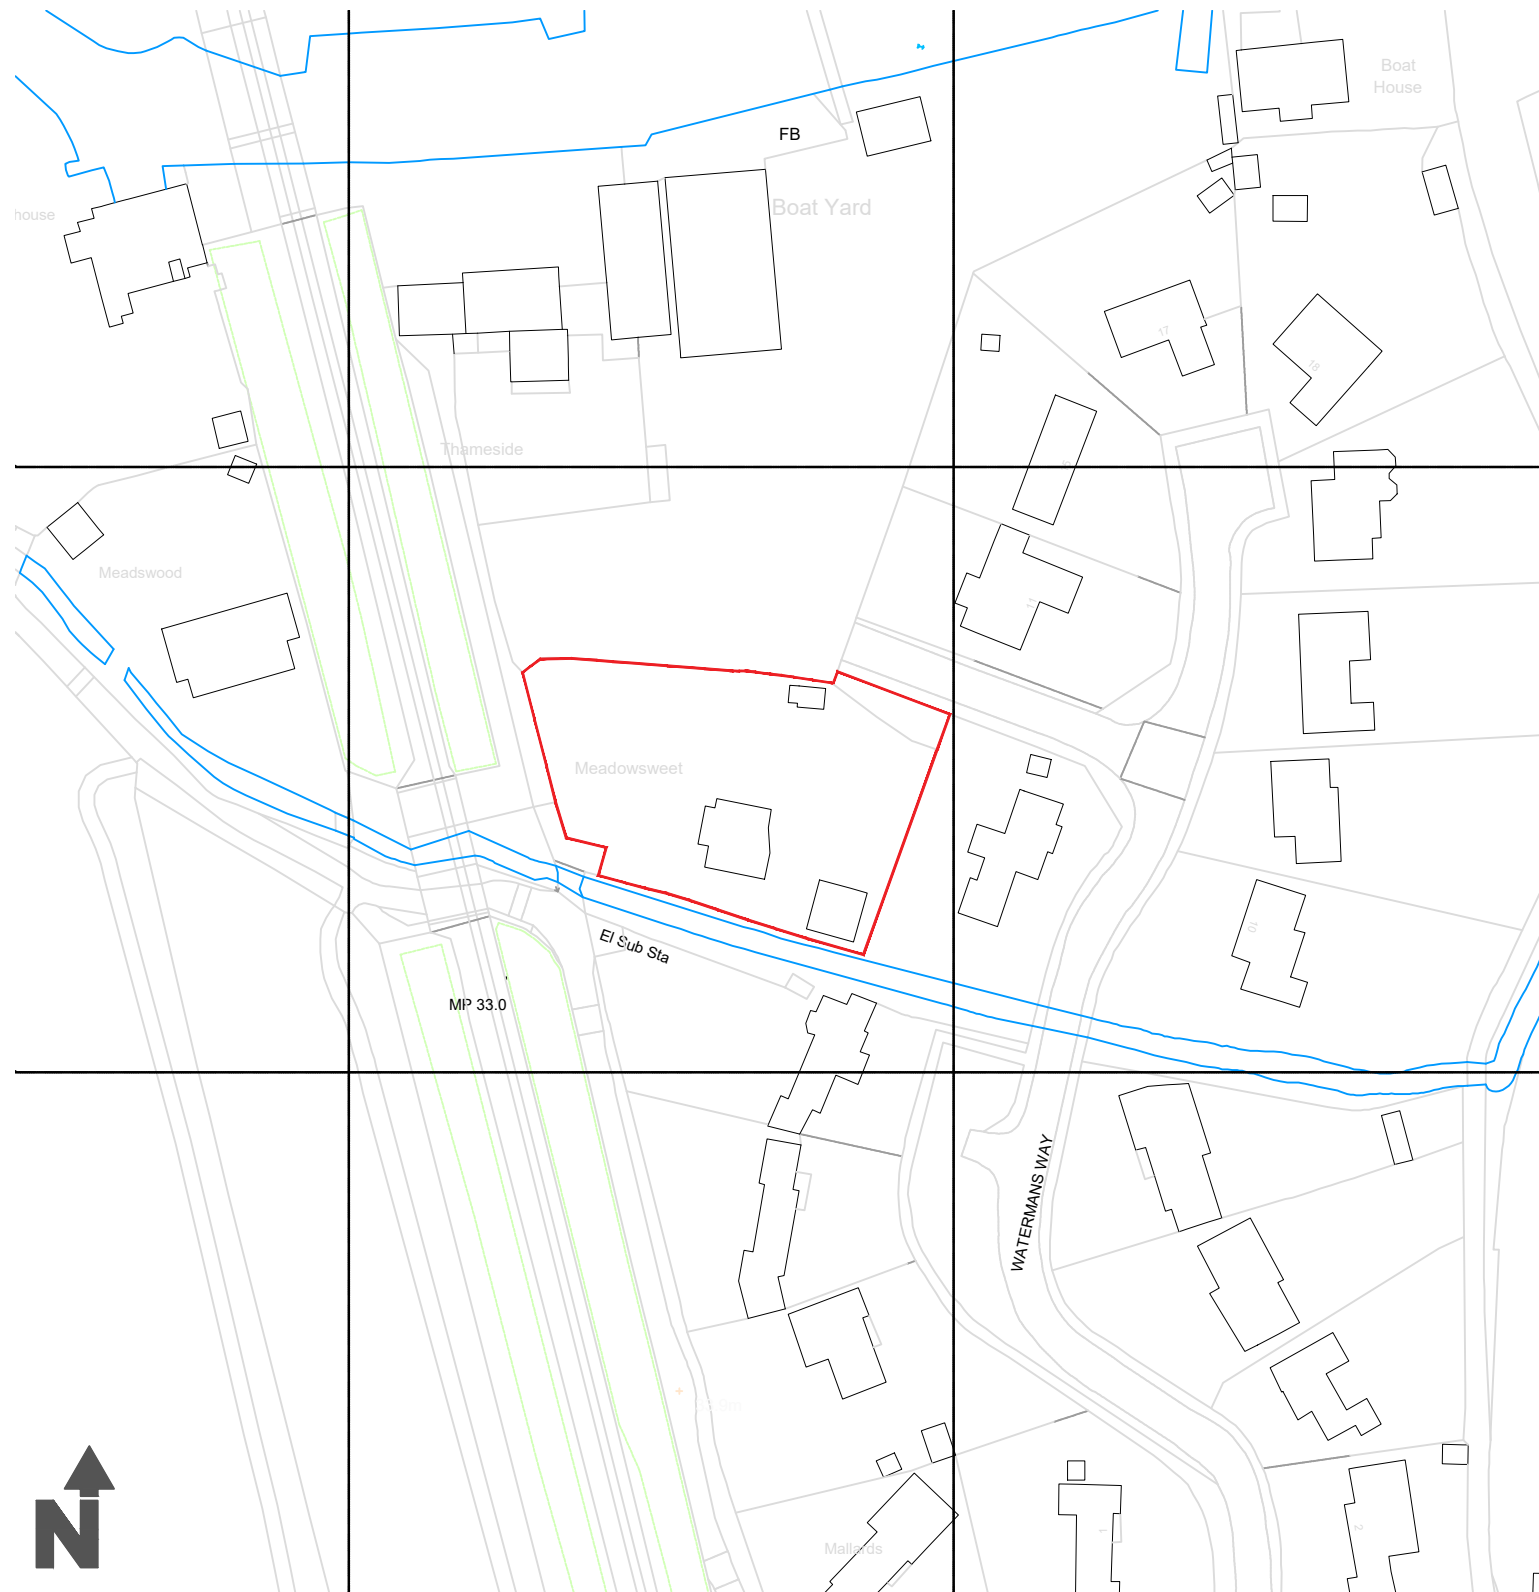

LOCATION PLAN 1:1250

0 10 20 30 40m  
Scale 1:1250

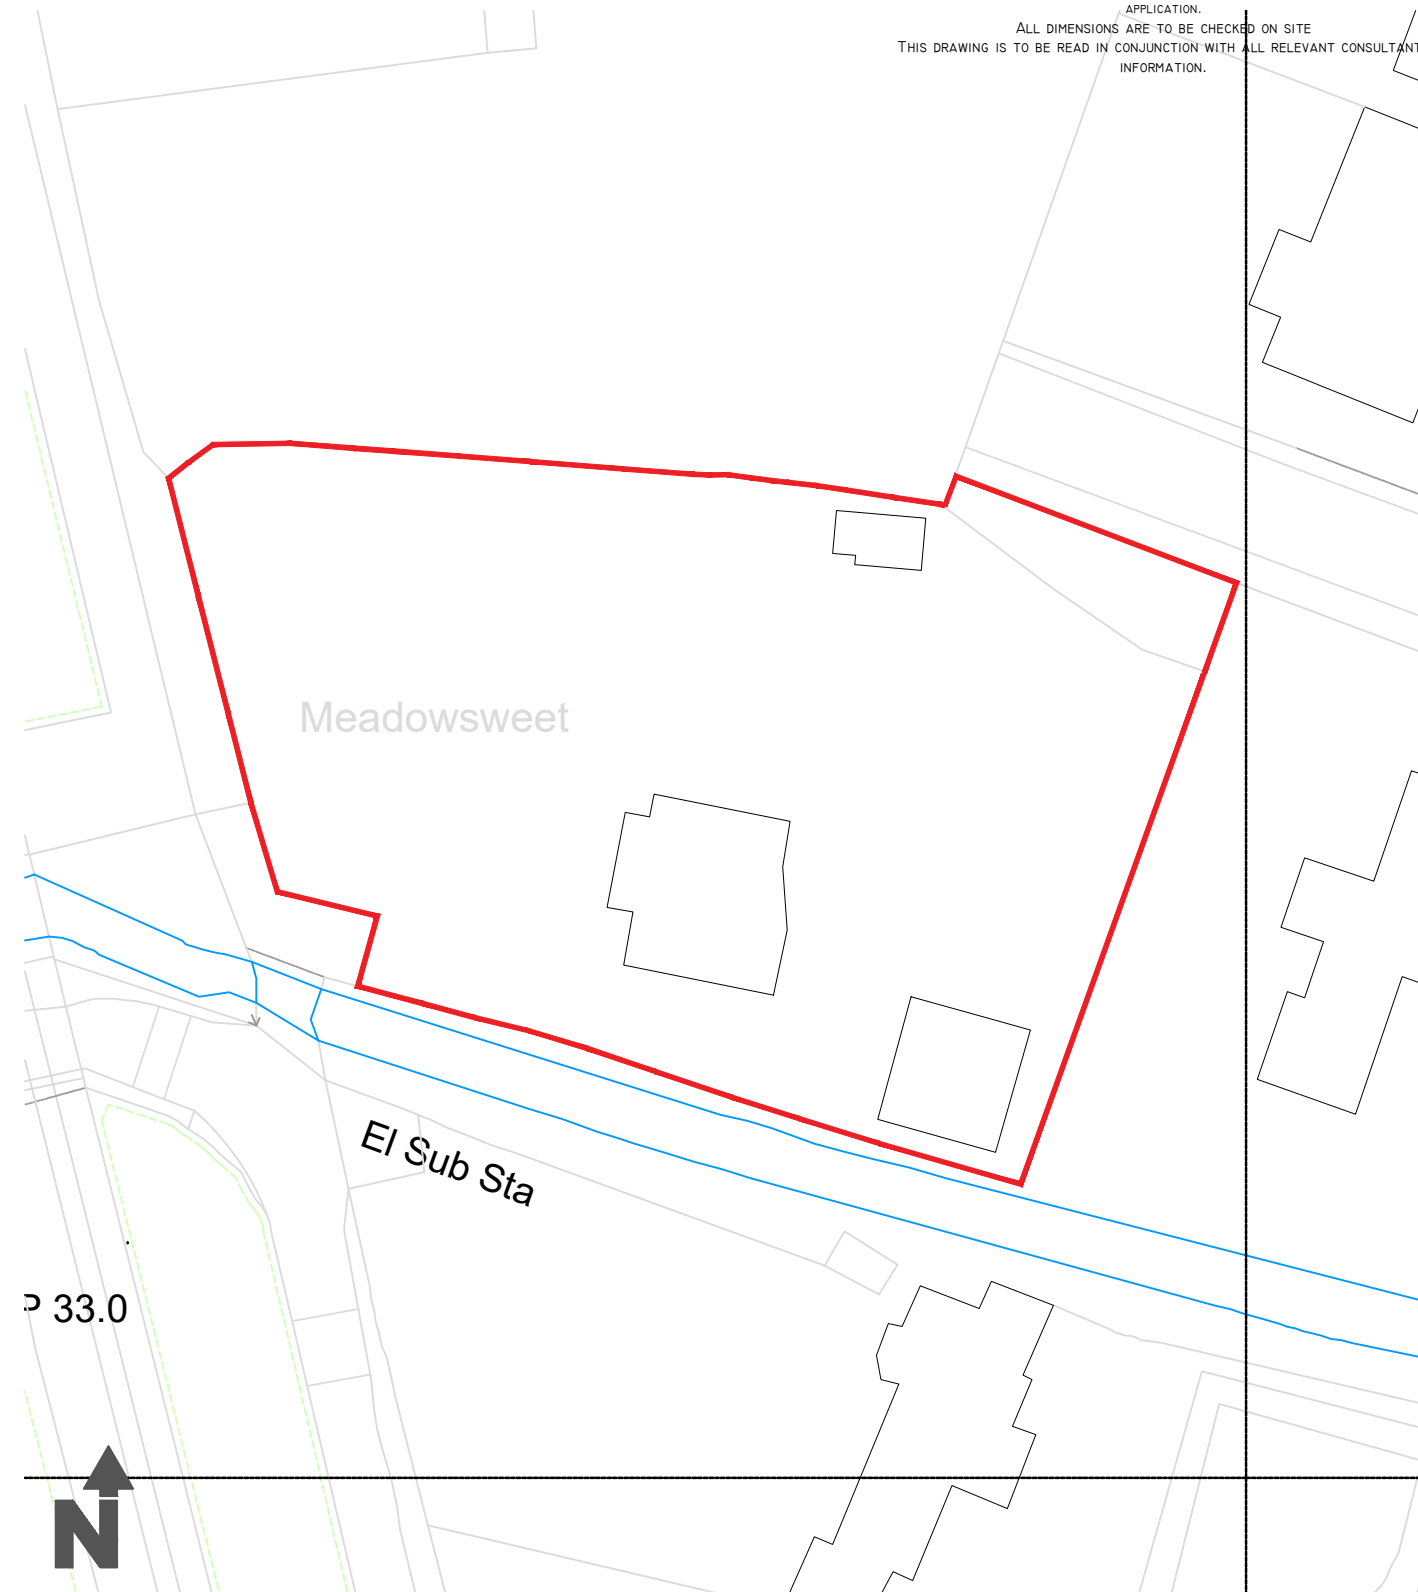

BLOCK PLAN 1:500

0 10 20m  
Scale 1:500

CLIENT

MR D BUSHNELL

PROJECT

MEADOW SWEET, LODDON DRIVE, RG10 8HD

DRAWING TITLE

LOCATION AND BLOCK PLAN

DRAWN

KRMS

DATE

24.04.2023

SCALE

AS SHOWN @ A3

REV. NOTES

DRAWING No.

001

DATE

REV.

-