


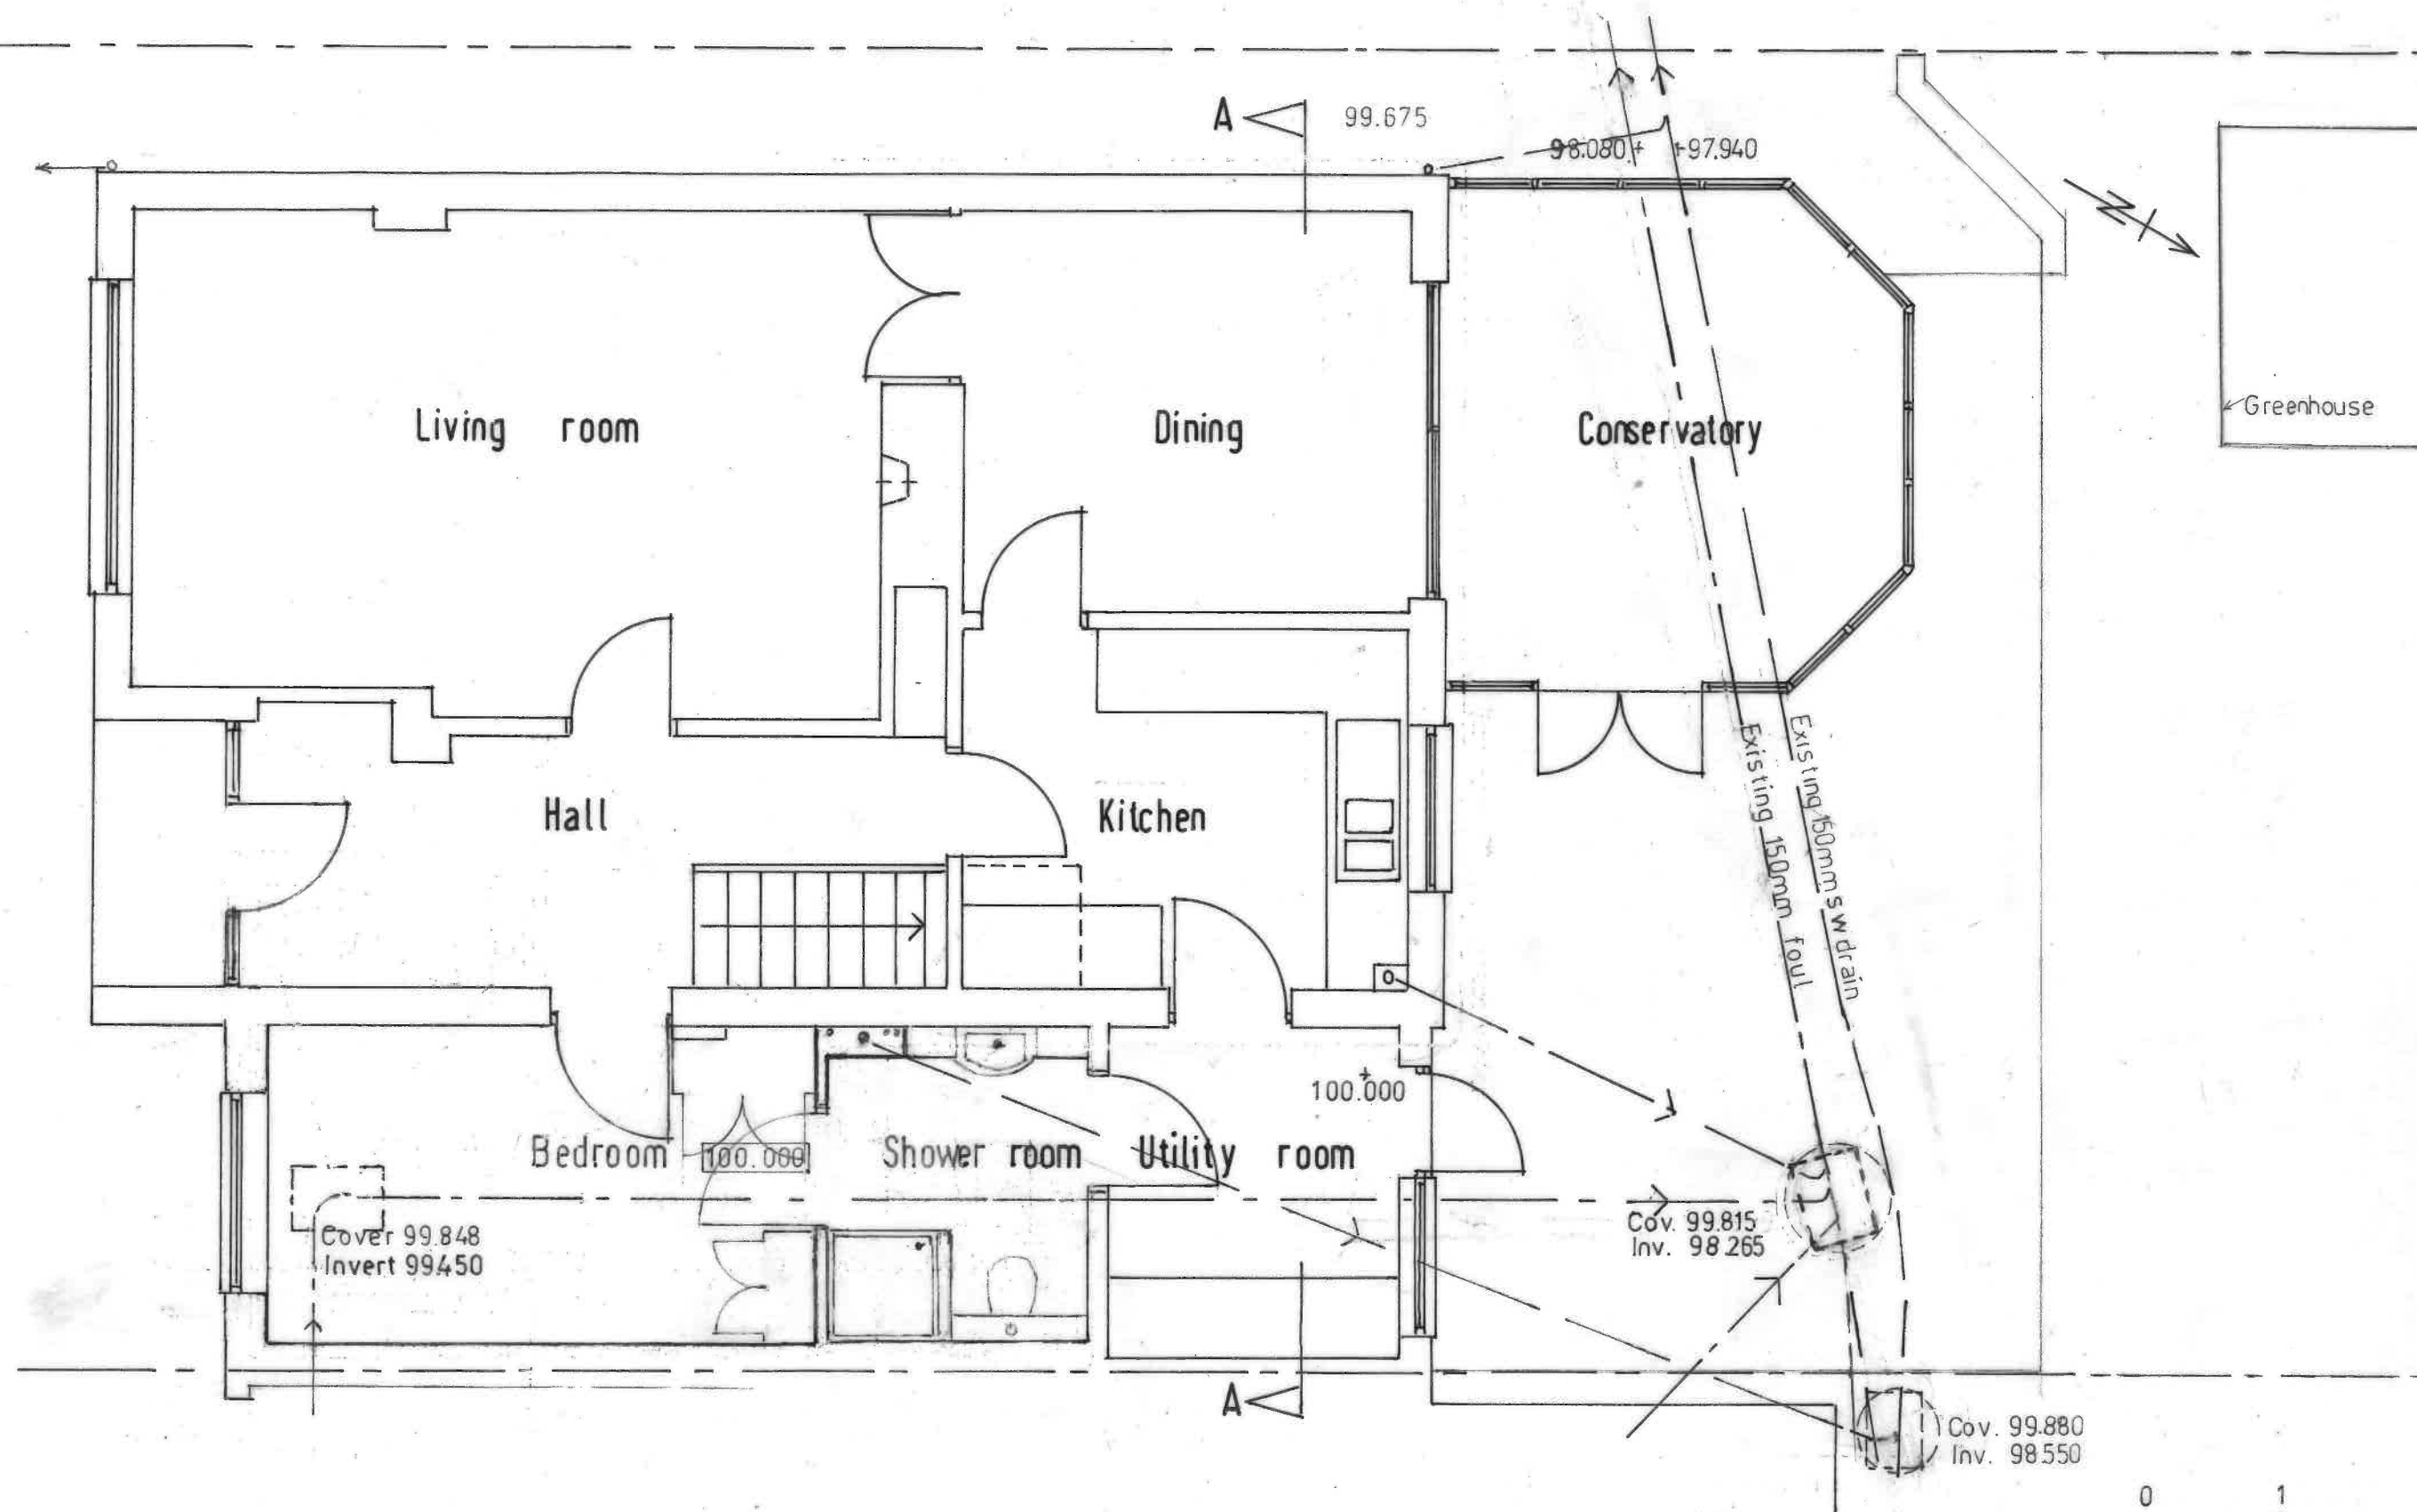

Ground floor as existing

Proposed extension to 13 Proctors Road,
Wokingham, for Mr WW & Mrs R.J. Wong.

MD Glover

Scale 1/50

Date Dec 2022

Drwg 23/01/01