


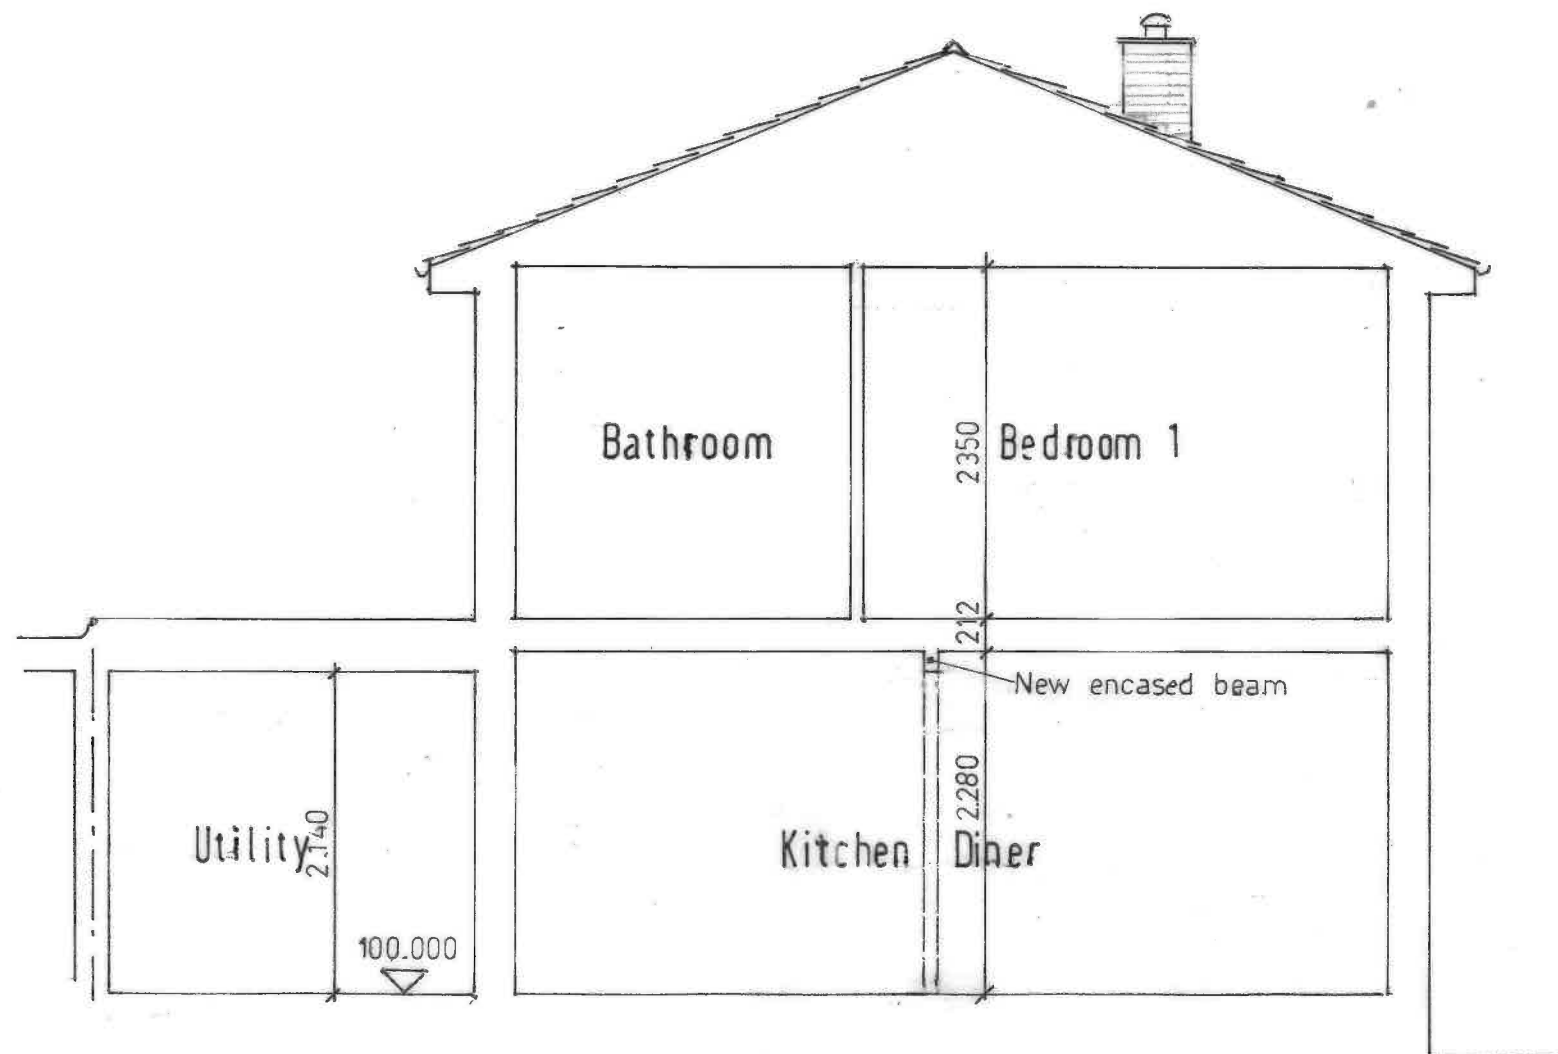

Section A-A as proposed

Proposed extension to 13 Proctors Road,
Wokingham, for Mr W.W. & Mrs R.J. Wong.

M.D. Glover

0 1

Scale 1/50

Date Mar 2023

Drwg 23/01/13