


EXISTING Block Plan  
Scale 1:500

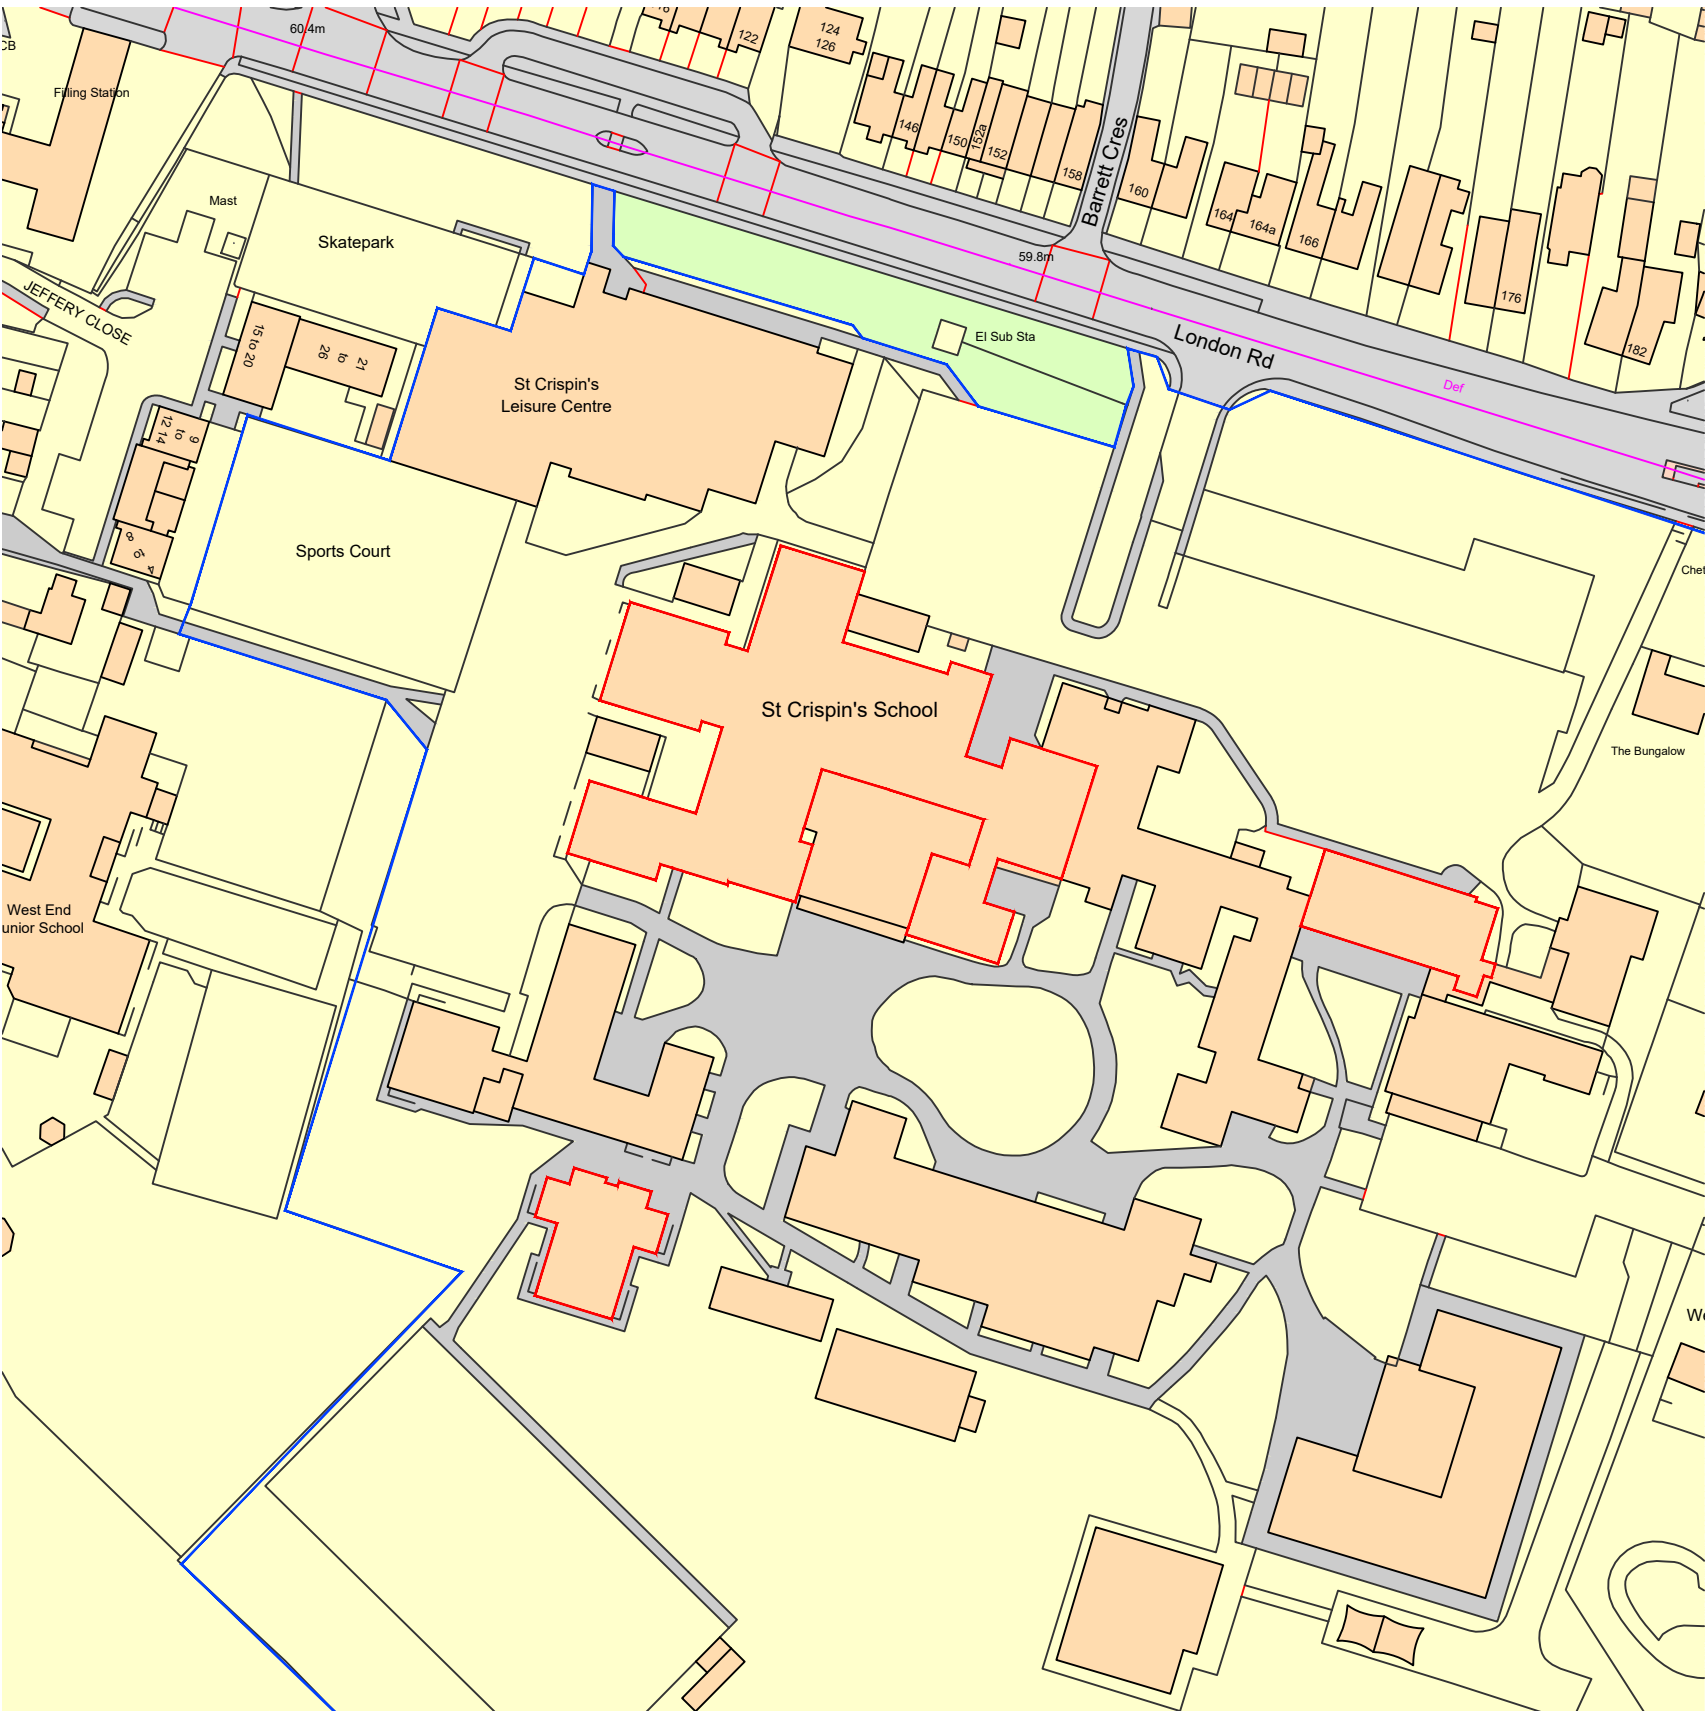

0 5 10 15 20 25 Scale 1:500  
50 (metres)

NOTES:  
ALL LEVELS, ANGLES AND DIMENSIONS TO BE CHECKED  
ON SITE PRIOR TO COMMENCEMENT OF WORKS.  
  
THIS DRAWING IS TO BE READ IN CONJUNCTION WITH ALL  
RELEVANT BARKER ASSOCIATES DRAWINGS, SCHEMATICS,  
ARCHITECTS, STRUCTURAL AND ALL OTHER SERVICES  
DRAWINGS, SPECIFICATIONS AND SCHEDULES.



EXISTING Location Plan  
Scale 1:1250

0 10 20 30 40 50 75 Scale 1:1250  
100 (metres)



**APPLICATION SITE**  
Site Area = 2,383.00m2  
  
**Ownership boundary**

Drawing Status:			
PLANNING			
P01	Draft issued for comments	09/09/25	JM
Rev	Description	Date	By
Barker			
Majesty House, Avenue West Skyline 120, Braintree Essex, CM77 7AA T: 01279 647111 W: www.barker-associates.co.uk E: mail@barker-associates.co.uk © THIS DRAWING IS A COPYRIGHT OF BARKER ASSOCIATES.			
Client			
THE CIRCLE TRUST			
Project Title			
Installation of Solar PV Panels at St Crispin's School London Rd RG40 1SS			
Drawing Title			
EXISTING LOCATION PLAN AND BLOCK PLAN			
ARCHITECTURAL			
Project No: P25-0431	Date: Sept 2025	Drawn: JM	Checked: MV
Scale: 1:500 / 1:1250 @A1	Status: D2	Revision:	P01
Drawing Number			
P25431-BA-A1-00-DR-A-3000			