



THIS DRAWING IS TO BE READ IN CONJUNCTION WITH ALL
RELEVANT BARKER ASSOCIATES DRAWINGS, SCHEMATICS,
ARCHITECTS, STRUCTURAL AND ALL OTHER SERVICES
DRAWINGS, SPECIFICATIONS AND SCHEDULES.

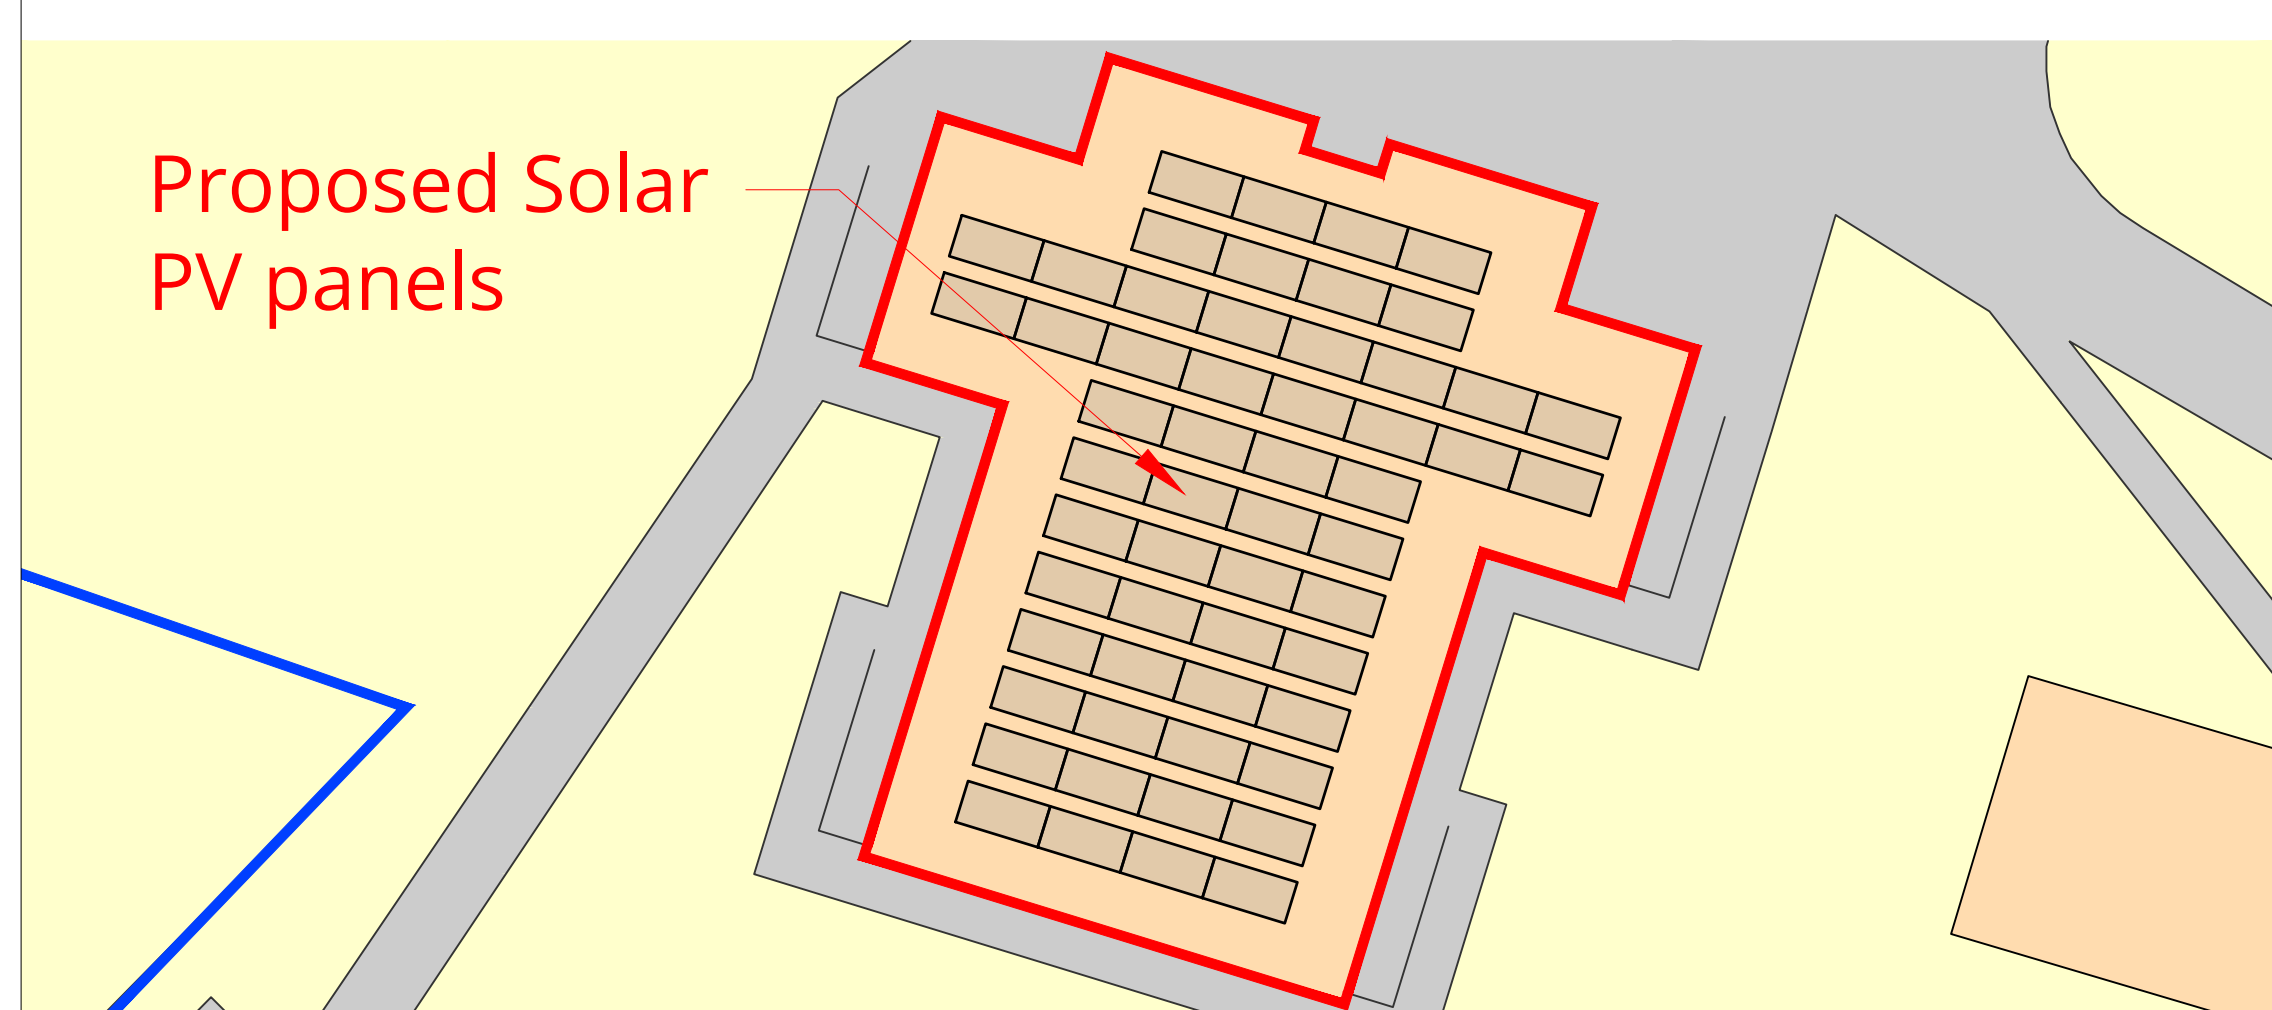

 APPLICATION SITE
Site Area = 2,383.00m²

 Ownership boundary



P01	Draft issued for comments		09/09/25	JM
Rev	Description	Date	By	
<div><div>Majesty House, Avenue West Skyline 120, Baintree Essex, CM77 7AA T: 01279 647111 W: www.barker-associates.co.uk E: mail@barker-associates.co.uk</div><p>© THIS DRAWING IS A COPYRIGHT OF BARKER ASSOCIATES.</p></div>				
Client				
THE CIRCLE TRUST				
Project Title				
Installation of Solar PV Panels at St Crispin's School London Rd RG40 1SD				
Drawing Title				
PROPOSED SOLAR PV PANELS LOCATION _ PLAN				
ARCHITECTURAL				
Project No. P25-0431	Date	Sept 2025	Drawn	JM
Scale: 1:200 @A1	Status	D2	Checked	MV
Drawing Number		P01		
P25431-BA-A1-00-DR-A-3100				