



COLD ROOF
PROPOSED ROOFLIGHT KERB DETAIL


COLD ROOF
REFURBISHED FLAT/PITCHED ROOF JUNCTION DETAIL

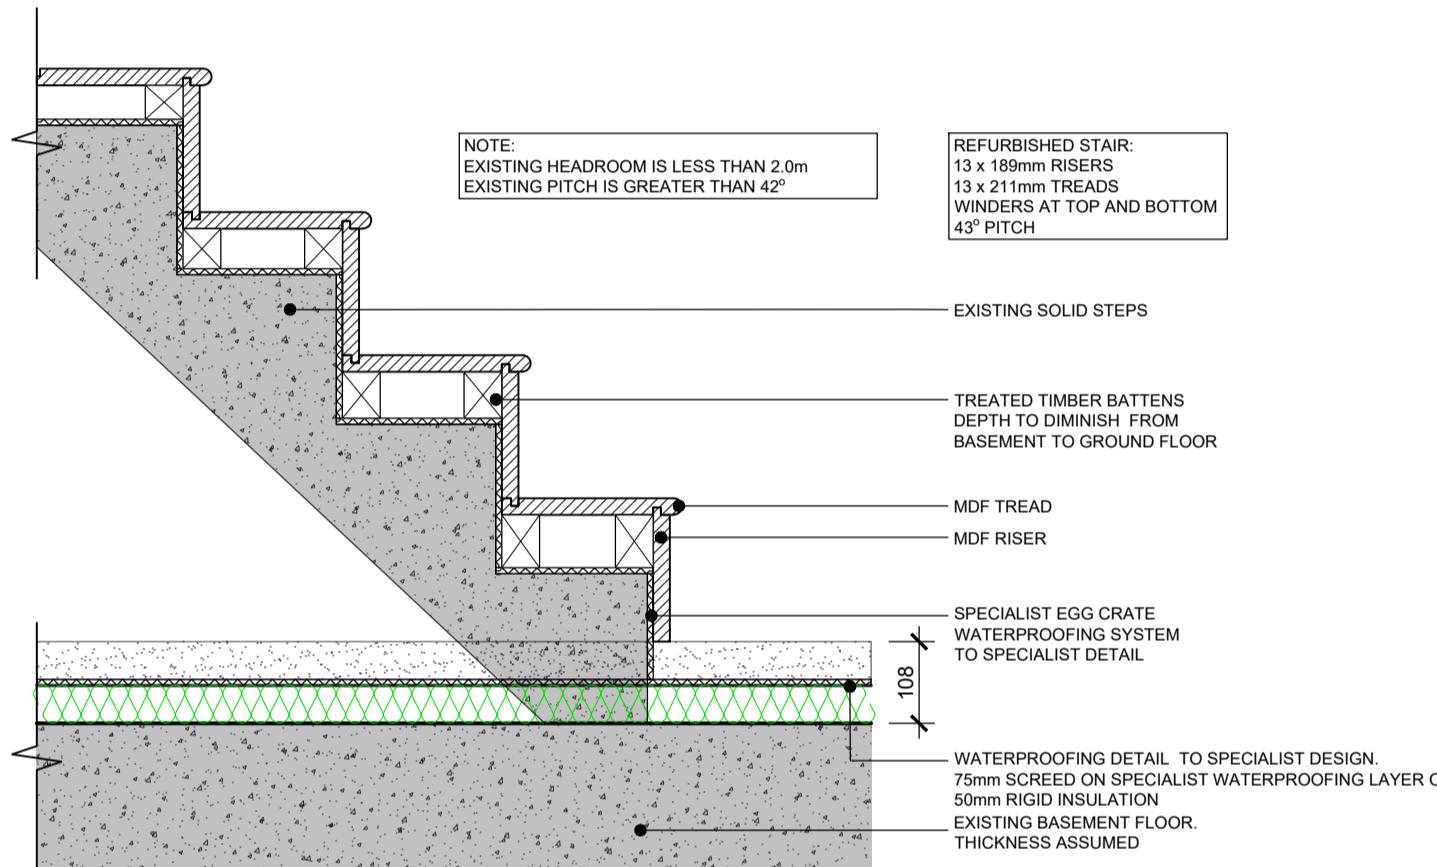


IN PRINCIPLE SECTION
BASEMENT STAIR REFURBISHMENT DETAIL

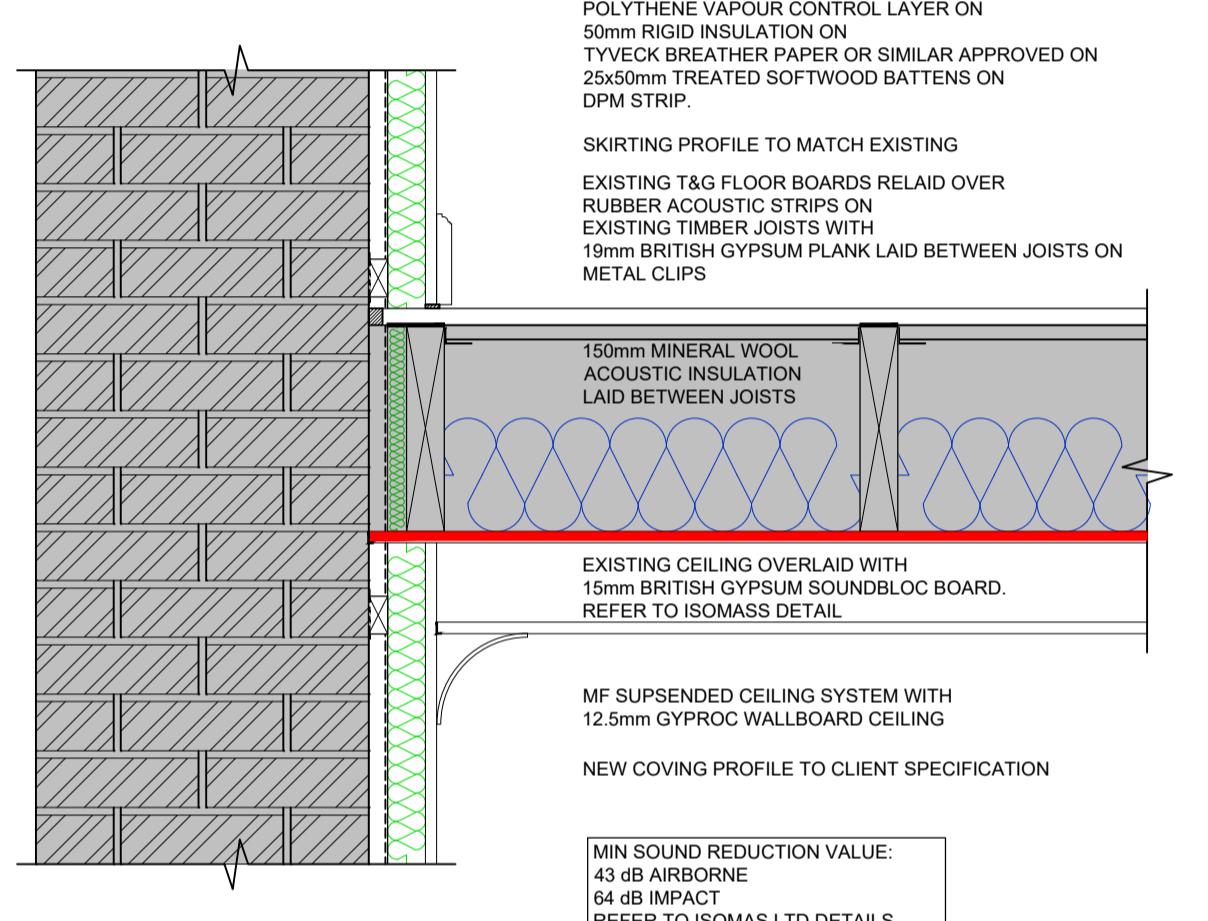


EXISTING SUSPENDED FIRST FLOOR TIMBER JOIST

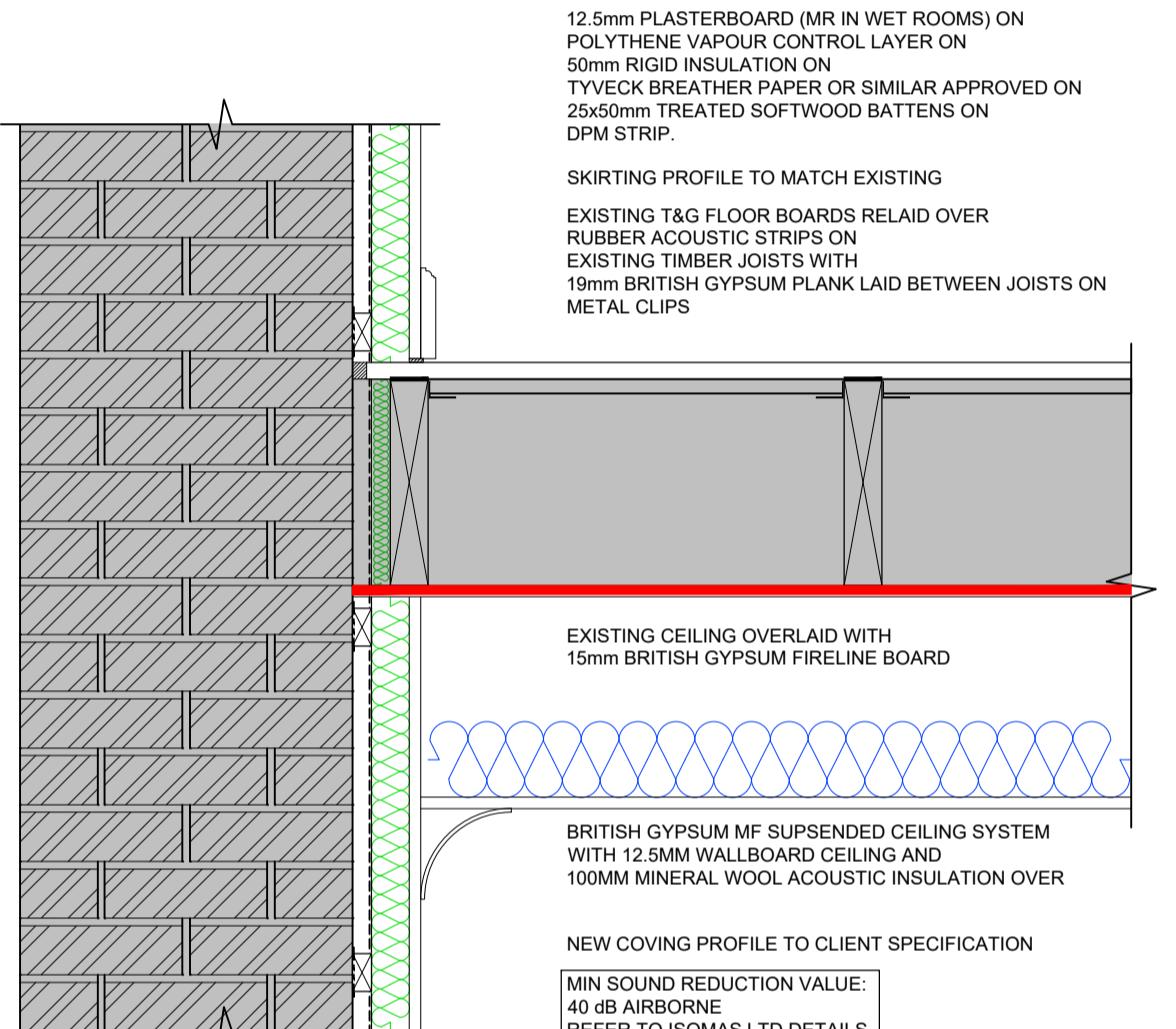

EXISTING SUSPENDED SECOND FLOOR TIMERO JOIST

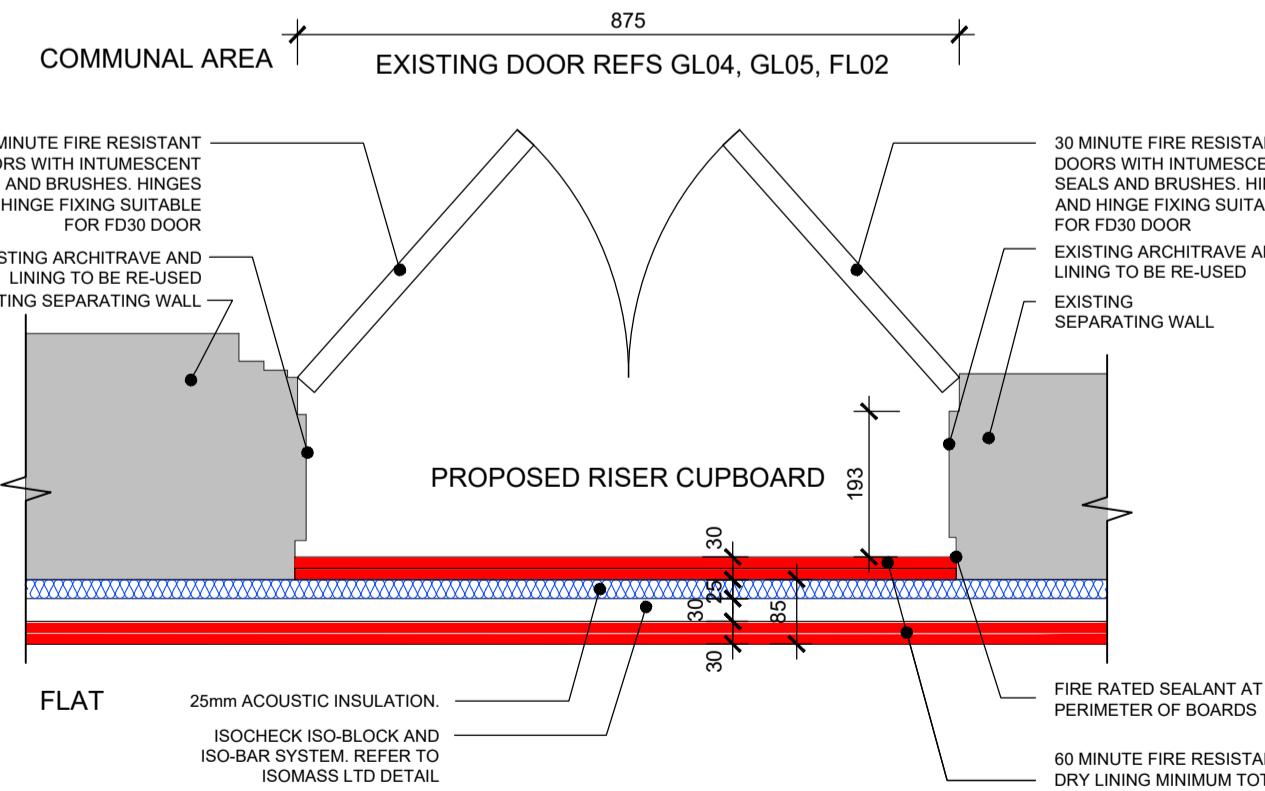

PROPOSED RISER CUPBOARD IN COMMUNAL AREA EXISTING OPENING

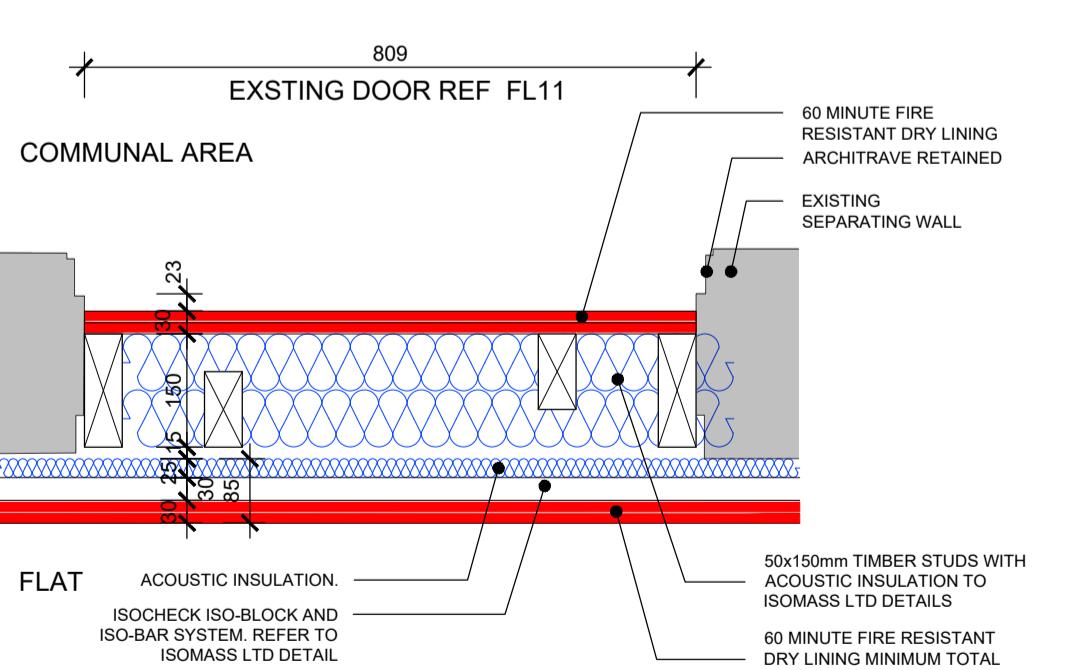

PROPOSED PROPOSED STOPPING UP OF EXISTING DOOR FL11

Rev	Date	Detail	Drawn	Chk
C1	29.08.25	CONSTRUCTION ISSUE	RS	CH

0 200mm 400mm 600mm 800mm 1m

0 100mm

SCALE 1:10

100mm

Status

CONSTRUCTION



Client
MR STEVE HICKS

Project Title
THE MOAT HOUSE, BIGGS LANE, ARBORFIELD, WOKINGHAM RG29LN

Drawing Title
SUPERSTRUCTURE DETAILS

Scale 1:10@ A1 Date JUN 2025 Drawn RJS Rev C1

Job N° 25-J4803 Drawing N° 16-003

The Copyright in this document and design is confidential to and the property of Ascot Design Limited.

DISCLAIMER NOTE
ADJACENT PROPERTIES AND BOUNDARIES ARE SHOWN FOR ILLUSTRATIVE PURPOSES ONLY AND HAVE NOT BEEN SURVEYED UNLESS OTHERWISE STATED.
ALL AREAS SHOWN ARE APPROXIMATE AND SHOULD BE VERIFIED BEFORE FORMING THE BASIS OF A DECISION.
DO NOT SCALE OTHER THAN FOR PLANNING APPLICATION PURPOSES.
ALL DIMENSIONS MUST BE CHECKED BY THE CONTRACTOR BEFORE COMMENCING WORK ON SITE.
NO DEVIATION FROM DRAWING WILL BE PERMITTED WITHOUT THE PRIOR WRITTEN CONSENT OF ASCOT DESIGN.
THE COPYRIGHT OF THIS DRAWING RESTS WITH ASCOT DESIGN AND MAY NOT BE REPRODUCED IN ANY FORM.
WORKING DRAWINGS, FOUNDATIONS, SUB-STRUCTURES, ETC. ALL WORK BELOW GROUND LEVEL IS SHOWN PROVISIONALLY. INSPECTION OF GROUND CONDITIONS IS ESSENTIAL PRIOR TO WORK COMMENCING.
REASSESSMENT IS ESSENTIAL WHEN THE GROUND CONDITIONS ARE APPARENT, AND REDESIGN MAY BE NECESSARY IN THE LIGHT OF THE RESULTS OF GROUND TESTS.
SUB-SOIL CONDITIONS RESTS WITH THE CONTRACTOR.