


DETAIL 7 - JAMB PLAN
PLOT 2 EXTERNAL KITCHEN DOOR DETAILS


DETAIL 8 PROPOSED STEPPED THRESHOLD DETAIL

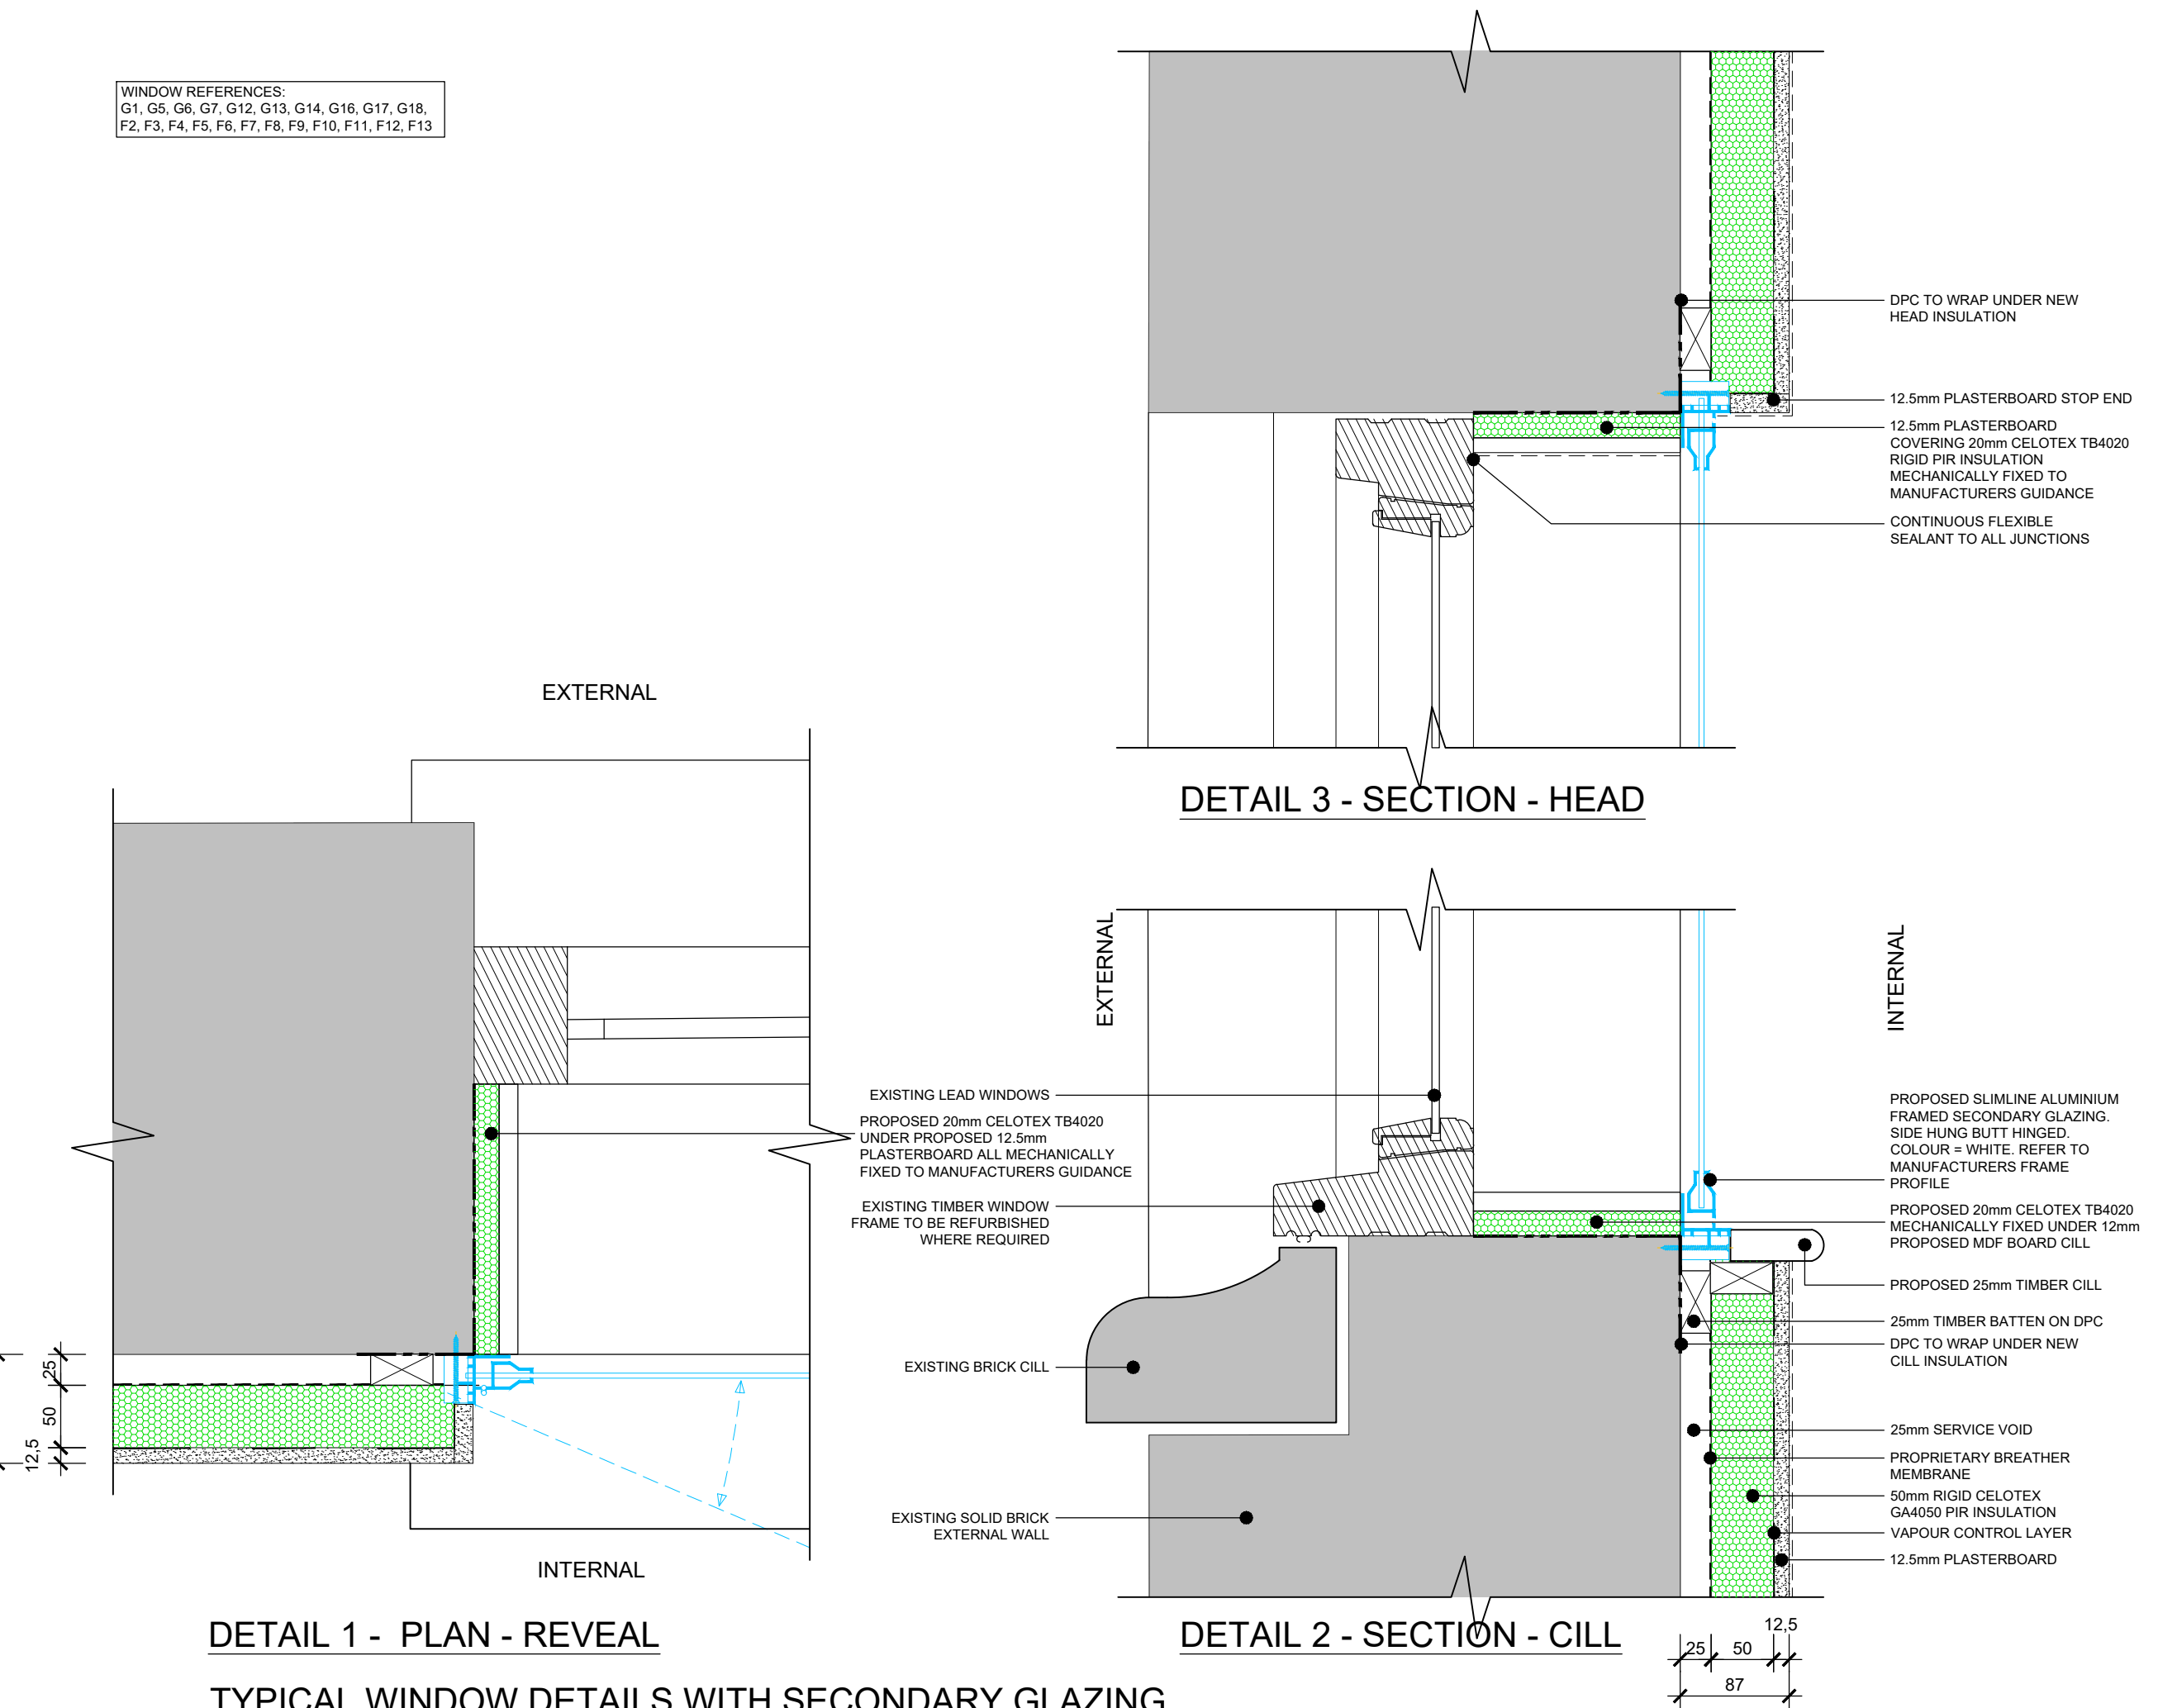


DETAIL 1 - PLAN - REVEAL
TYPICAL WINDOW DETAILS WITH SECONDARY GLAZING

DETAIL 2 - SECTION - CILL

DETAIL 3 - SECTION - HEAD

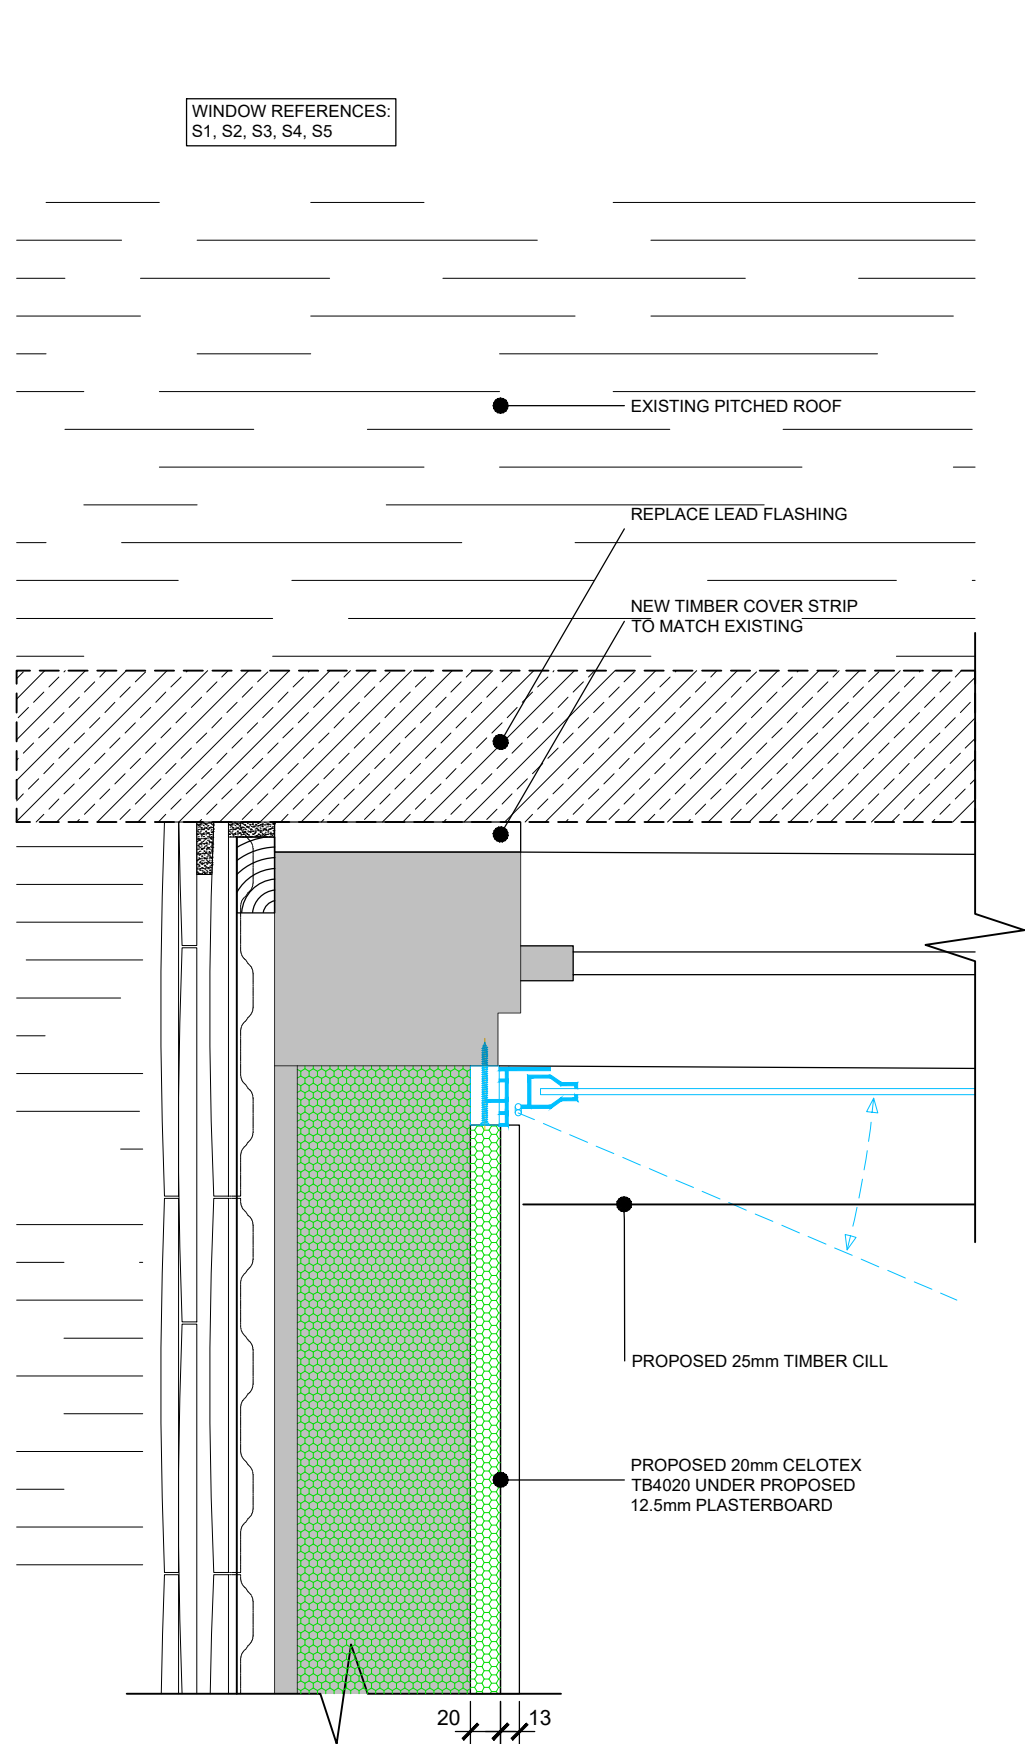

DETAIL 4 - PLAN - REVEAL
TYPICAL DORMER WINDOW DETAILS WITH SECONDARY GLAZING

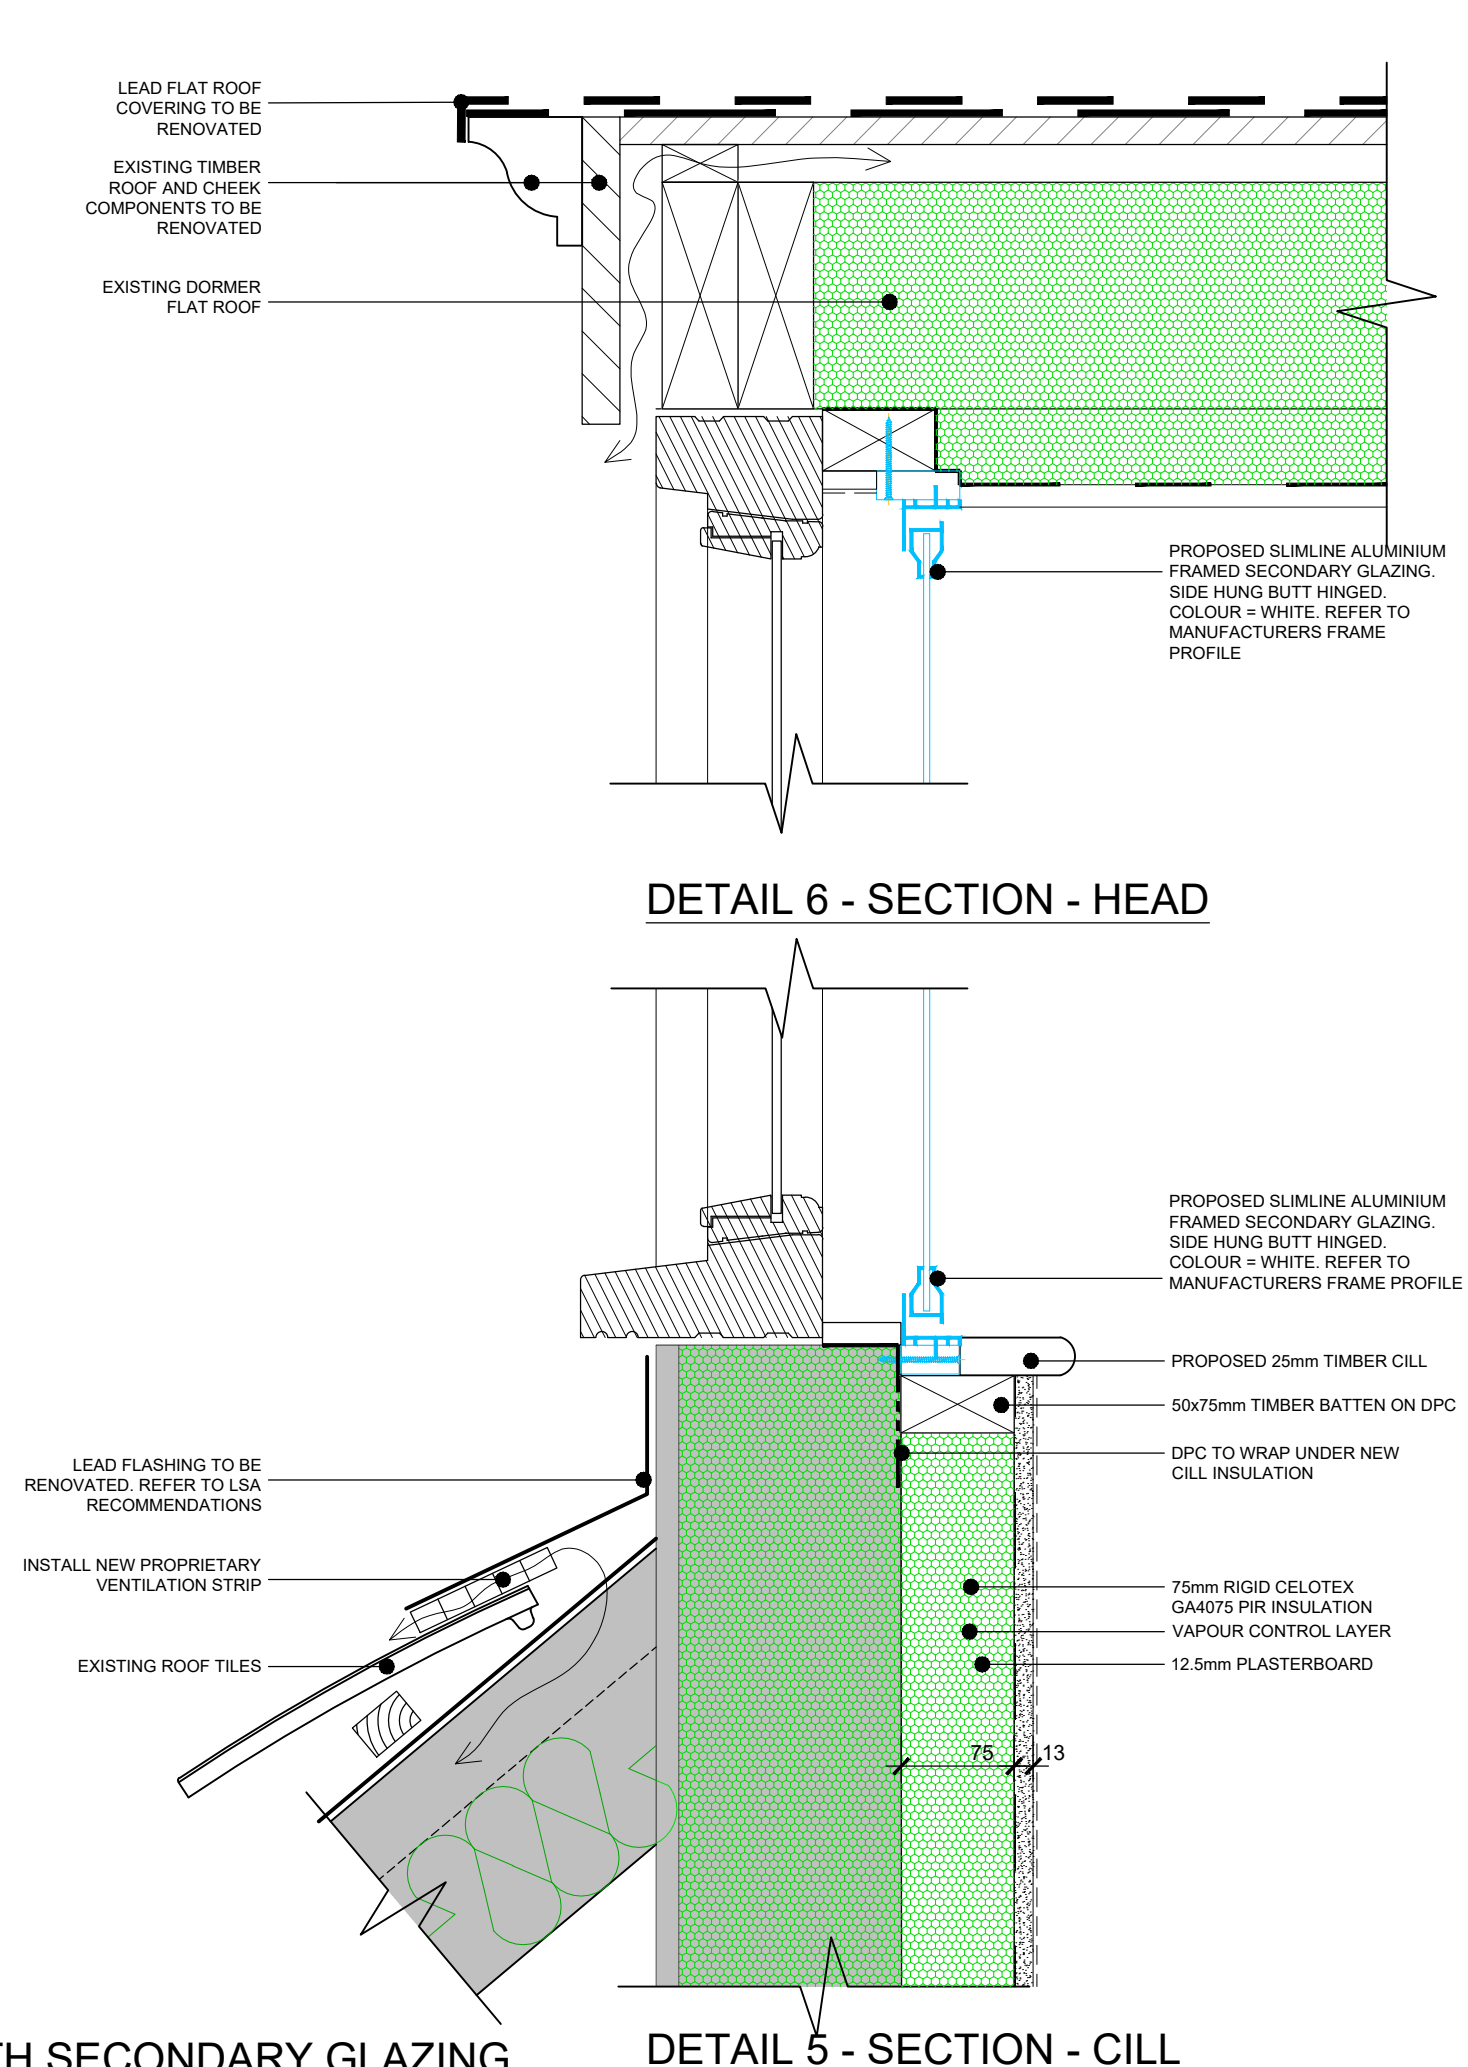

DETAIL 5 - SECTION - CILL

DETAIL 6 - SECTION - HEAD

DISCLAIMER NOTE
ADJACENT PROPERTIES AND BOUNDARIES ARE SHOWN FOR ILLUSTRATIVE PURPOSES ONLY AND HAVE NOT BEEN SURVEYED UNLESS OTHERWISE STATED.
ALL AREAS SHOWN ARE APPROXIMATE AND SHOULD BE VERIFIED BEFORE FORMING THE BASIS OF A DECISION.
DO NOT SCALE OTHER THAN FOR PLANNING APPLICATION PURPOSES.
ALL DIMENSIONS MUST BE CHECKED BY THE CONTRACTOR BEFORE COMMENCING WORK ON SITE.
NO DEVIATION FROM DRAWING WILL BE PERMITTED WITHOUT THE PRIOR WRITTEN CONSENT OF ASCOT DESIGN.
THE COPYRIGHT OF THIS DRAWING REMAINS WITH ASCOT DESIGN AND MAY NOT BE REPRODUCED IN ANY FORM WITHOUT WRITTEN CONSENT.
GROUND FLOOR SLABS, FOUNDATIONS, SUBSTRUCTURES, ETC. ALL WORK BELOW GROUND LEVEL IS SHOWN PROVISIONALLY. INSPECTION OF GROUND CONDITIONS IS ESSENTIAL PRIOR TO WORK COMMENCING.
REASSESSMENT IS ESSENTIAL WHEN THE GROUND CONDITIONS ARE APPARENT, AND REDESIGN MAY BE NECESSARY IN THE LIGHT OF SOIL CONDITIONS FOUND. THE RESPONSIBILITY FOR ESTABLISHING THE SOIL AND SUB-SOIL CONDITIONS RESTS WITH THE CONTRACTOR.

Rev	Date	Detail	Drwn	Chk
C1	29.08.25	CONSTRUCTION ISSUE	RS	CH

0 100mm 200mm 300mm 400mm 500mm
0 100mm
SCALE 1:5

Status
CONSTRUCTION

ASCOT DESIGN
Timeless architecture

HEAD OFFICE: Ashurst Manor, Ashurst Park, Church Lane, Sunninghill, Ascot, SL5 8DD
Tel: 01344 299 330

MANCHESTER: No. 1 Booths Park, Chelford Road, Knutsford, WA16 9CS
Tel: 01565 756 147

LONDON: 29 Farm Street, Mayfair, London, W1J 8JL
Tel: 020 39940015

Email: info@ascotdesign.com
www.ascotdesign.com

f i p in y

Client
MR STEVE HICKS

Project Title
THE MOAT HOUSE, BIGGS LANE, ARBORFIELD, WOKINGHAM RG29LN

Drawing Title
CILL, HEAD AND REVEAL DETAILS

Scale	Date	Drawn	Rev
1:5@ A1	JUN 2025	RJS	C1

Job N°	Drawing N°
25-J4803	16-004

The Copyright in this document and design is confidential to and the property of Ascot Design Limited.