


Contractors are not to scale dimensions from this drawing

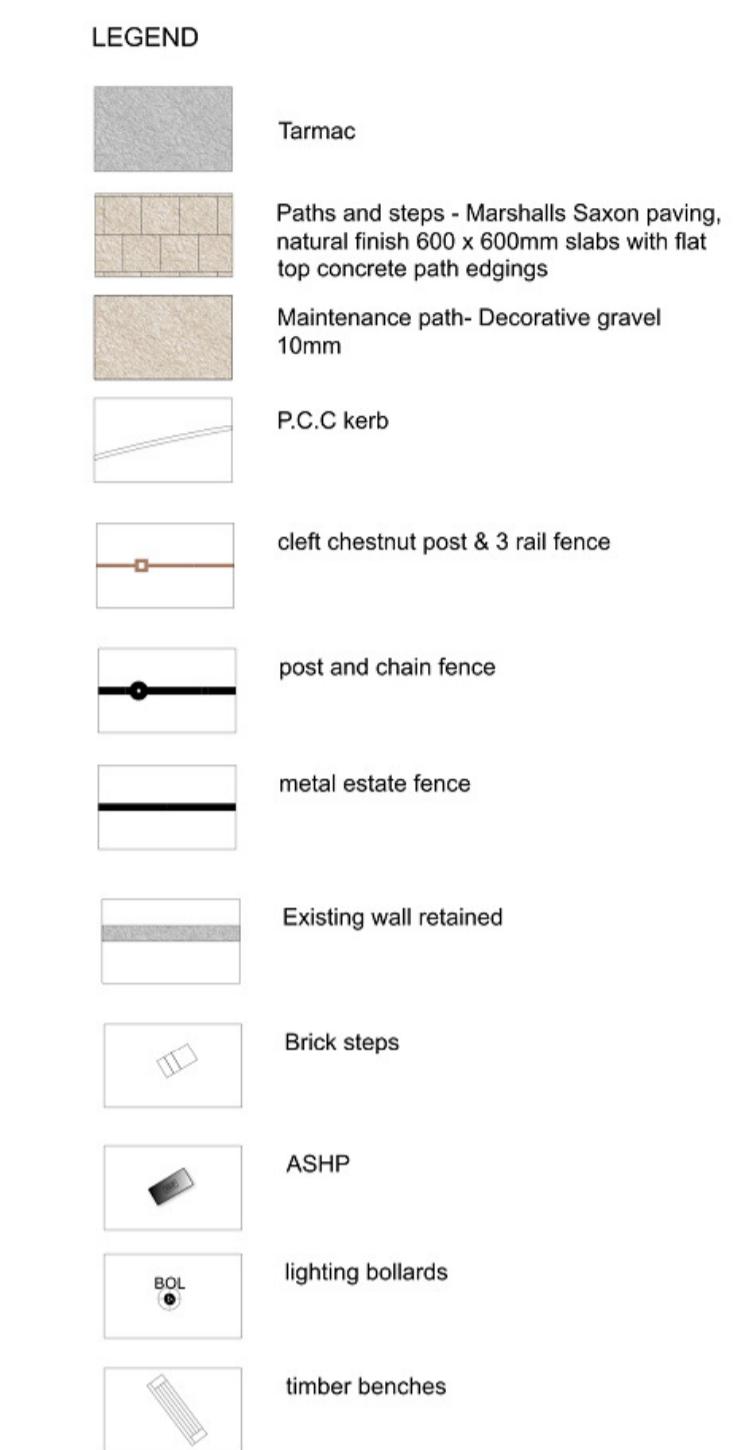

REV	BY	DESCRIPTION	DATE
A	AR	lighting bollards added to key	28.7.25

 **landscape perspective**  
Chartered Landscape Architects

'Fowlers'  
Broxhead Lane,  
Cuckfield,  
Haywards Heath,  
West Sussex,  
RH17 5JH

T: 01483 343176 M: 07894 075577  
www.landscapeperspective.co.uk

Client  
Steve Hicks  
Project  
The Moat House, Arborfield, Reading

Title  
Hard Landscape Plan

Status  
for planning  
Scale  
1/200@ A1  
Job number  
1788  
Drawn  
AR  
Drawing number  
L90-200  
Date  
JUL 2025  
Revision  
A

Original size 100mm  
Copyright Landscape Perspective Ltd