

Glebelands House

LIFT & LINK PROPOSALS

NOTE: Drawing based (in part) on original elevation.


By nature this IS NOT dimensionally accurate.

Tiled return end and eaves treatment as 1950s wing east


Vertical grey cladding

Masonry to match existing with cruciform h.w casement windows.

Existing retaining wall retained

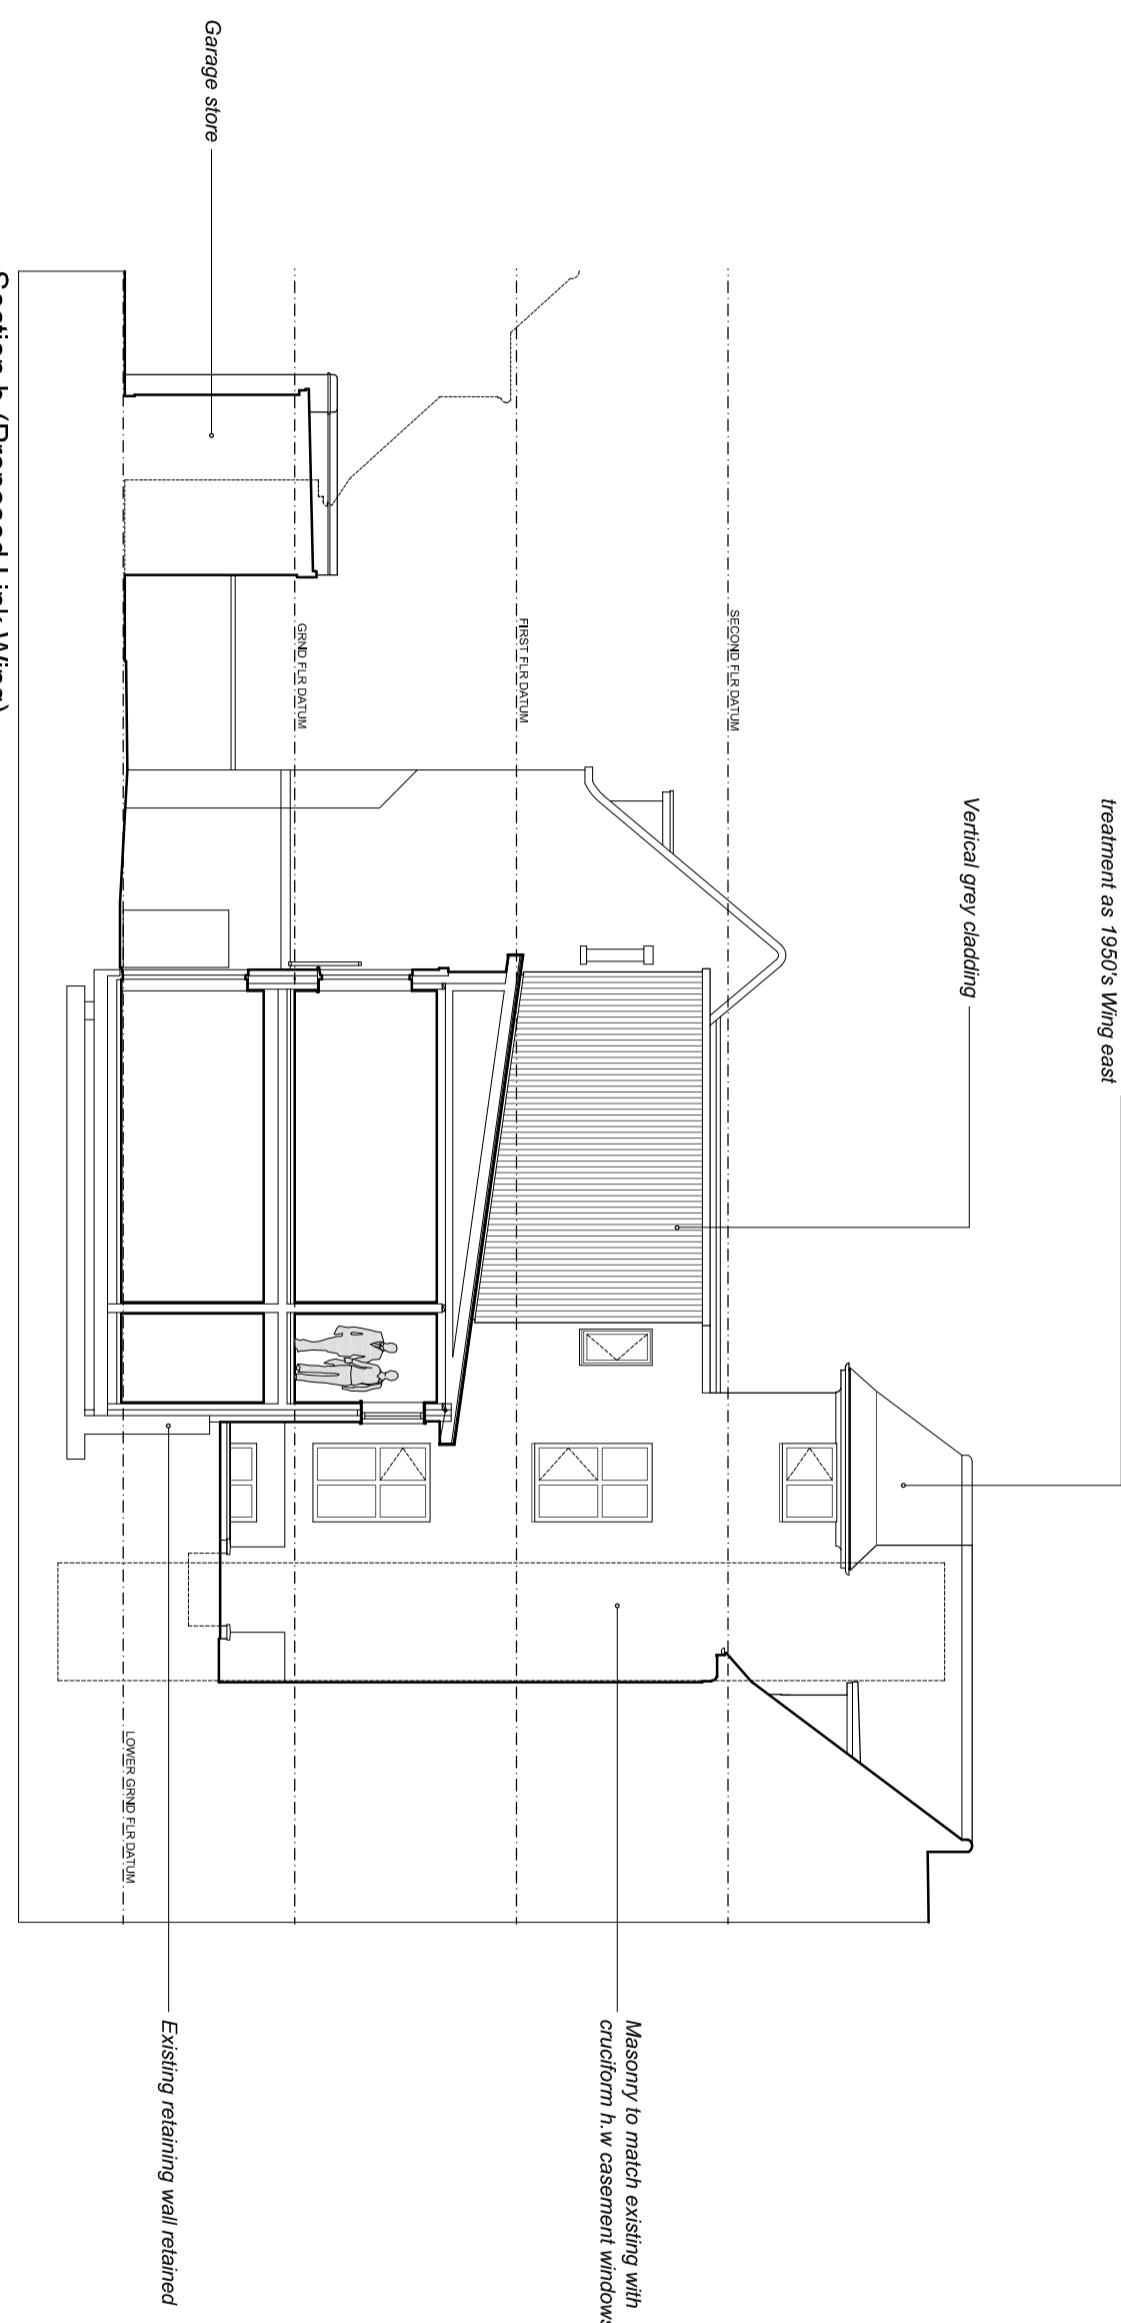

Section b (Proposed Link Wing)

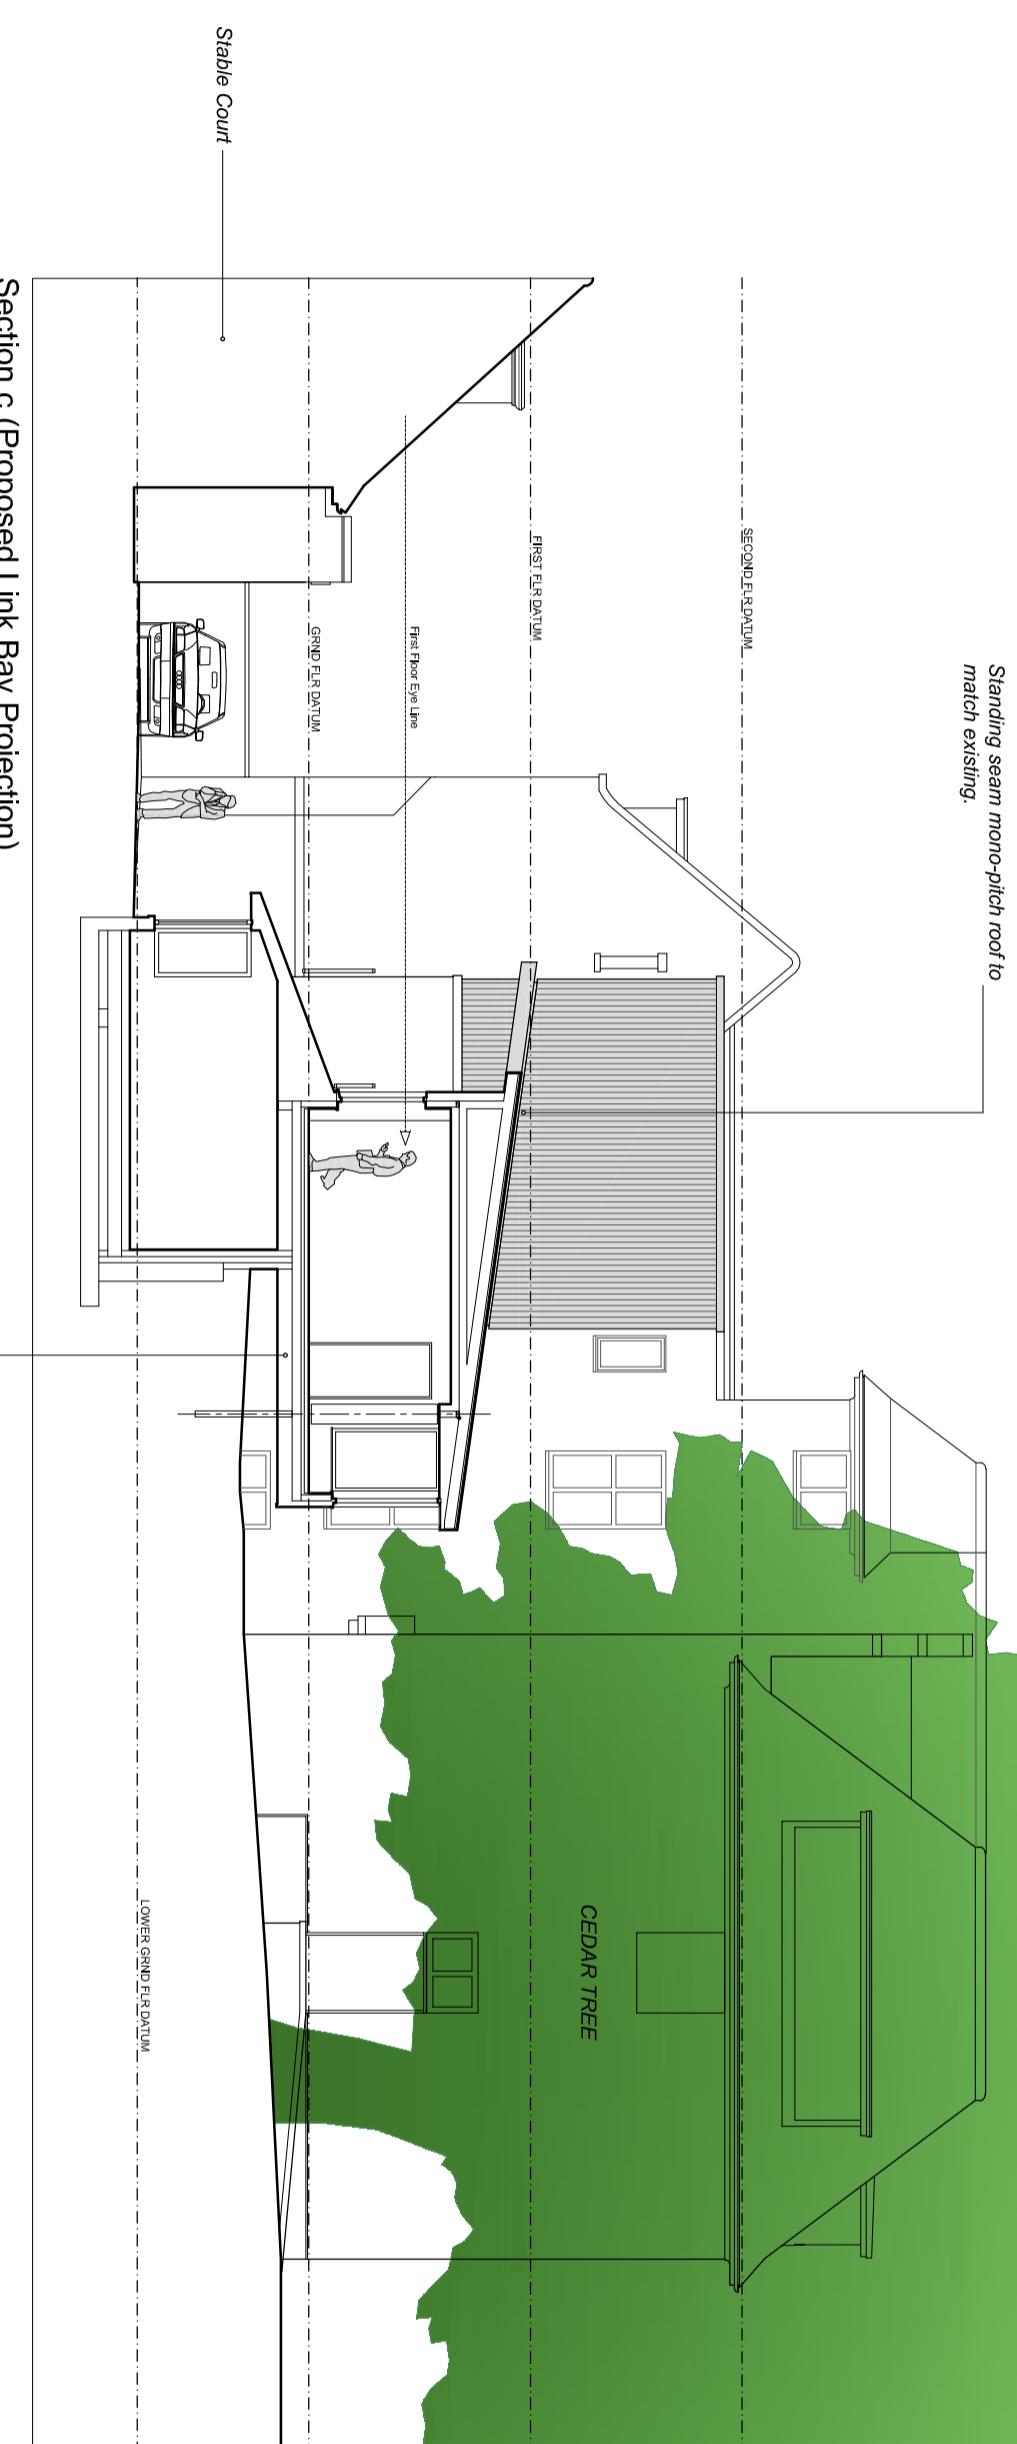

Section c (Proposed Link Bay Projection)

Elevation / Section 4