


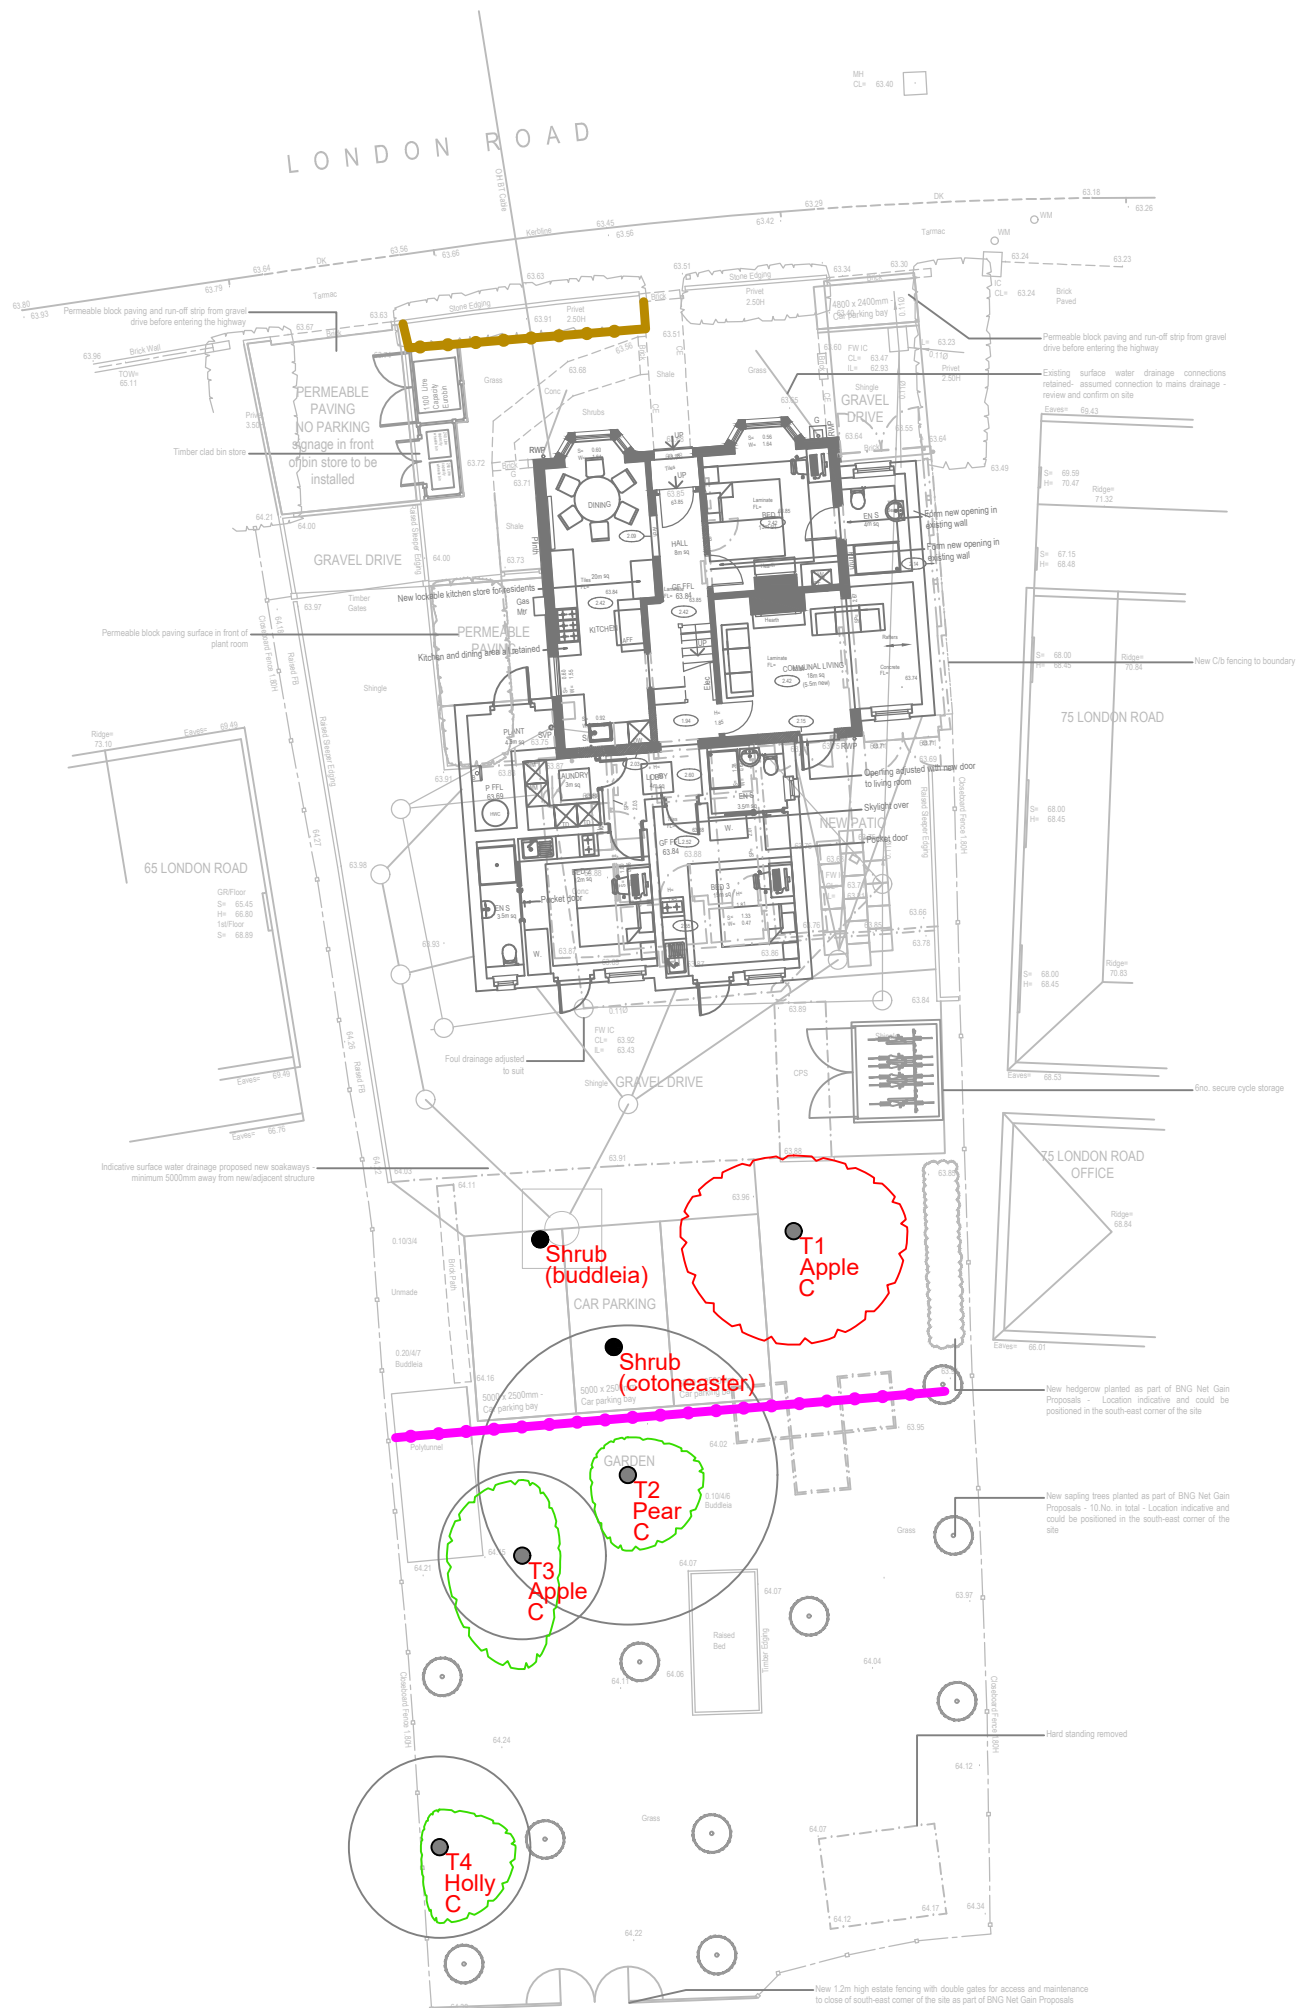

Merewood, Gregory Road, Hedgerley, Bucks, SL2 3XW
Tel: 01753 647236 Mob: 07784 915944
email: s_imon.hawkins@hotmail.co.uk

Site: 71 London Road, Wokingham	1:200 @ A3
Drawing Title: Tree Protection Plan	December 2024

Key:

- Category A
- Category B
- Category C
- Category U
- Tree Proposed for Removal
- Tree Protection Fencing
- Chestnut Pale Fencing

Category Legend:

- Category
- Root Protection Area
- Crown Spread
- Tree Number
- Species
- Category

Tree Protection Fencing Legend:

- Tree Protection Fencing
- Chestnut Pale Fencing