
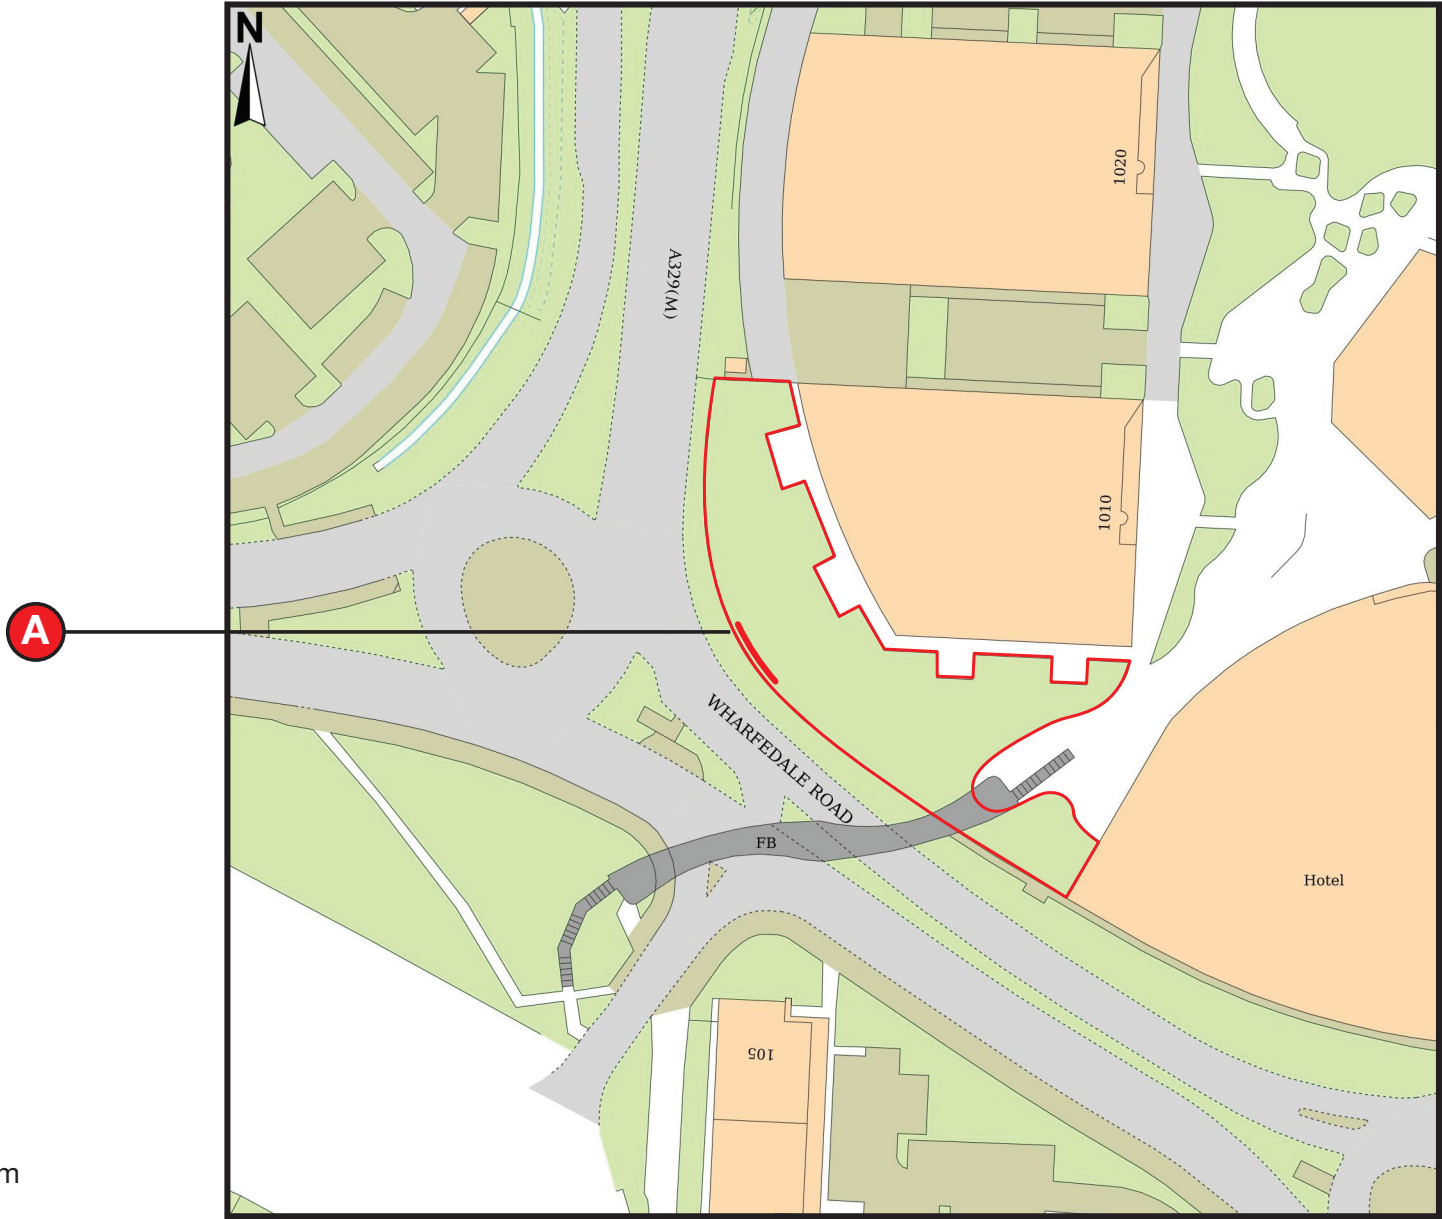


Scale 1:1250 @ A4

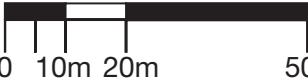

4 Eastboro Fields Hemdale Business Park
Nuneaton CV11 6GL
024 7632 0032 info@magnasigns.co.uk

Client: Frasers Property	Project: Welcome Letters - Location Plan	Date: 13/02/2025	Revision: 3	Job No: 46736
Estimator: Ben Ashdown	Revision Details: Revision 2 Revision 3 Revision 4	Signage Colours:		
Designer: Adam Clayton	This artwork and its content is copyright of Magna Signs - © Magna Signs 1991. All rights reserved. Any redistribution or reproduction of part or all of the contents in any form is prohibited other than the following: You may print or download to a local hard disk extracts for your personal and non-commercial use only. You may copy the content to individual third parties for their personal use, but only if you acknowledge the material. You may not, except with our express written permission, distribute or commercially exploit the content. Nor may you transmit it or store it in any other website or other form of electronic retrieval system.			Page: 1 of 1