


S**Item A**

Qty 1


75mm Deep built up/3d RIMLESS letters from stainless steel, powdercoated white RAL9016 satin, with 5mm opal 050 acrylic faces and internal white LED illumination, on foamex backtrays, with neoprene

Size: See visual

Scale 1:50

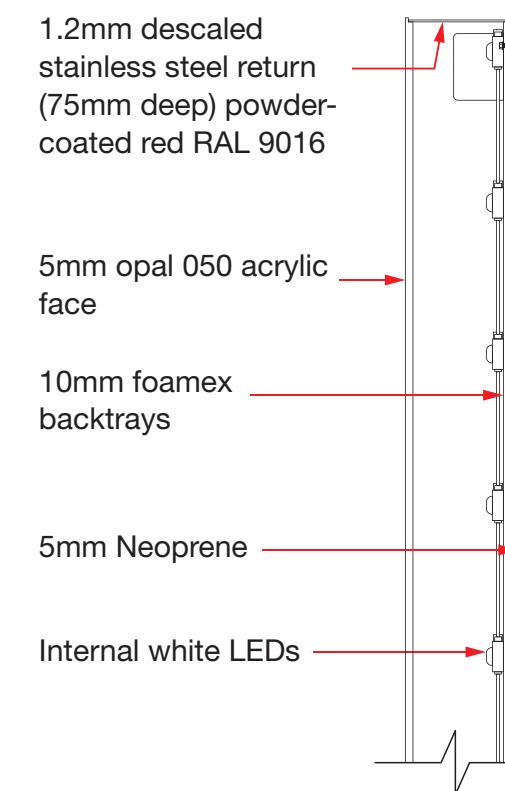**Side Section - Scale 1:5:**

Scale 1:50 @ A3

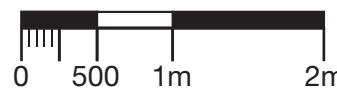

Scale 1:5 @ A3



4 Eastboro Fields Hemdale Business Park


Nuneaton CV11 6GL

024 7632 0032 info@magnasigns.co.uk


Client: Frasers Property	Project: Welcome Letters	Date: 13/02/2025	Revision: 3	Job No: 46736
Estimator: Ben Ashdown Designer: Adam Clayton	Revision Details: Revision 2 Revision 3 Revision 4	RAL 6016	Signage Colours:	

This artwork and its content is copyright of Magna Signs - © Magna Signs 1991. All rights reserved.

Any redistribution or reproduction of part or all of the contents in any form is prohibited other than the following: You may print or download to a local hard disk extracts for your personal and non-commercial use only. You may copy the content to individual third parties for their personal use, but only if you acknowledge the material. You may not, except with our express written permission, distribute or commercially exploit the content. Nor may you transmit it or store it in any other website or other form of electronic retrieval system.

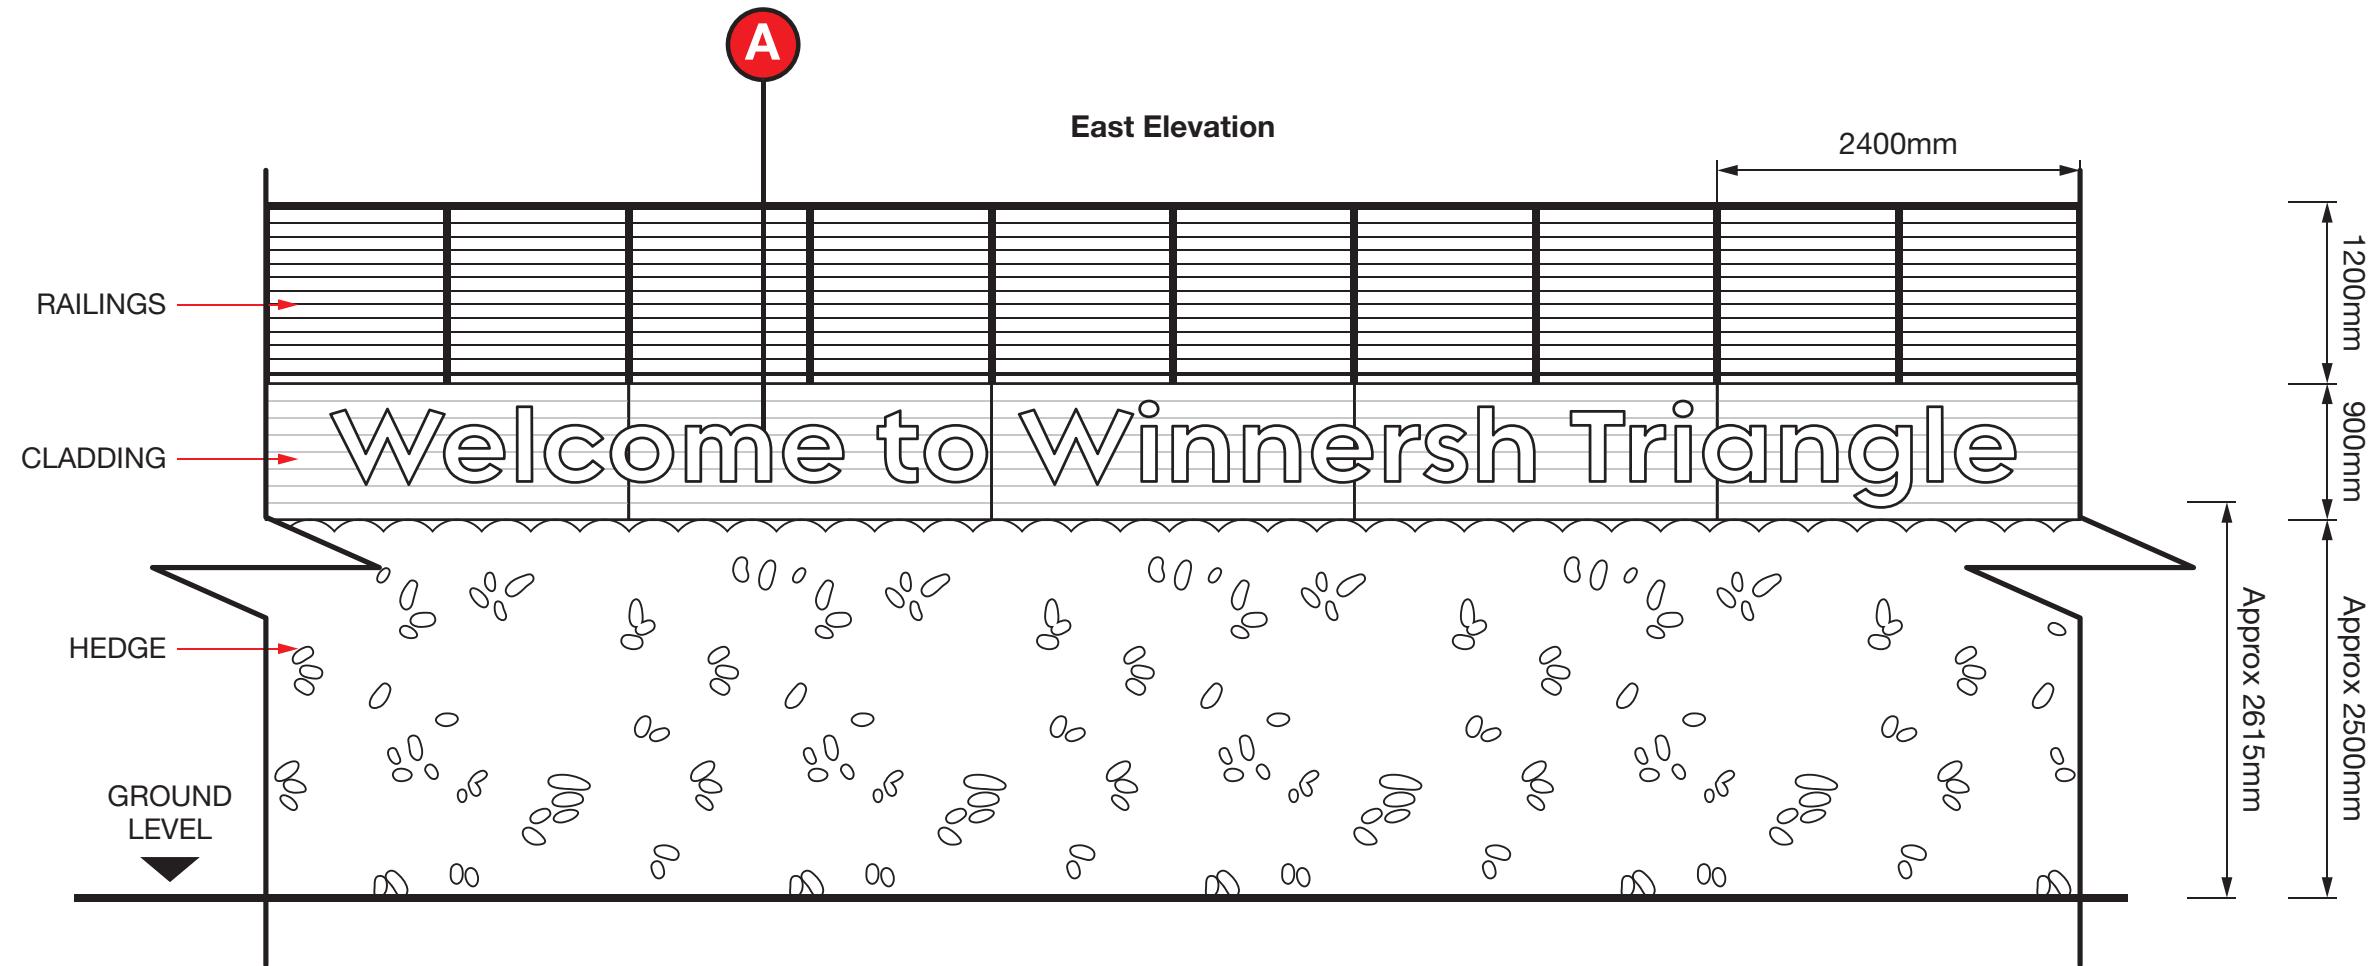

Scale 1:50 @ A3

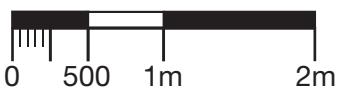


4 Eastboro Fields Hemdale Business Park
Nuneaton CV11 6GL
024 7632 0032 info@magnasigns.co.uk

Client: Frasers Property	Project: Welcome Letters	Date: 13/02/2025	Revision: 3	Job No: 46736
Estimator: Ben Ashdown Designer: Adam Clayton	Revision Details: Revision 2 Revision 3 Revision 4		Signage Colours:	


This artwork and its content is copyright of Magna Signs - © Magna Signs 1991. All rights reserved.

Any redistribution or reproduction of part or all of the contents in any form is prohibited other than the following: You may print or download to a local hard disk extracts for your personal and non-commercial use only. You may copy the content to individual third parties for their personal use, but only if you acknowledge the material. You may not, except with our express written permission, distribute or commercially exploit the content. Nor may you transmit it or store it in any other website or other form of electronic retrieval system.

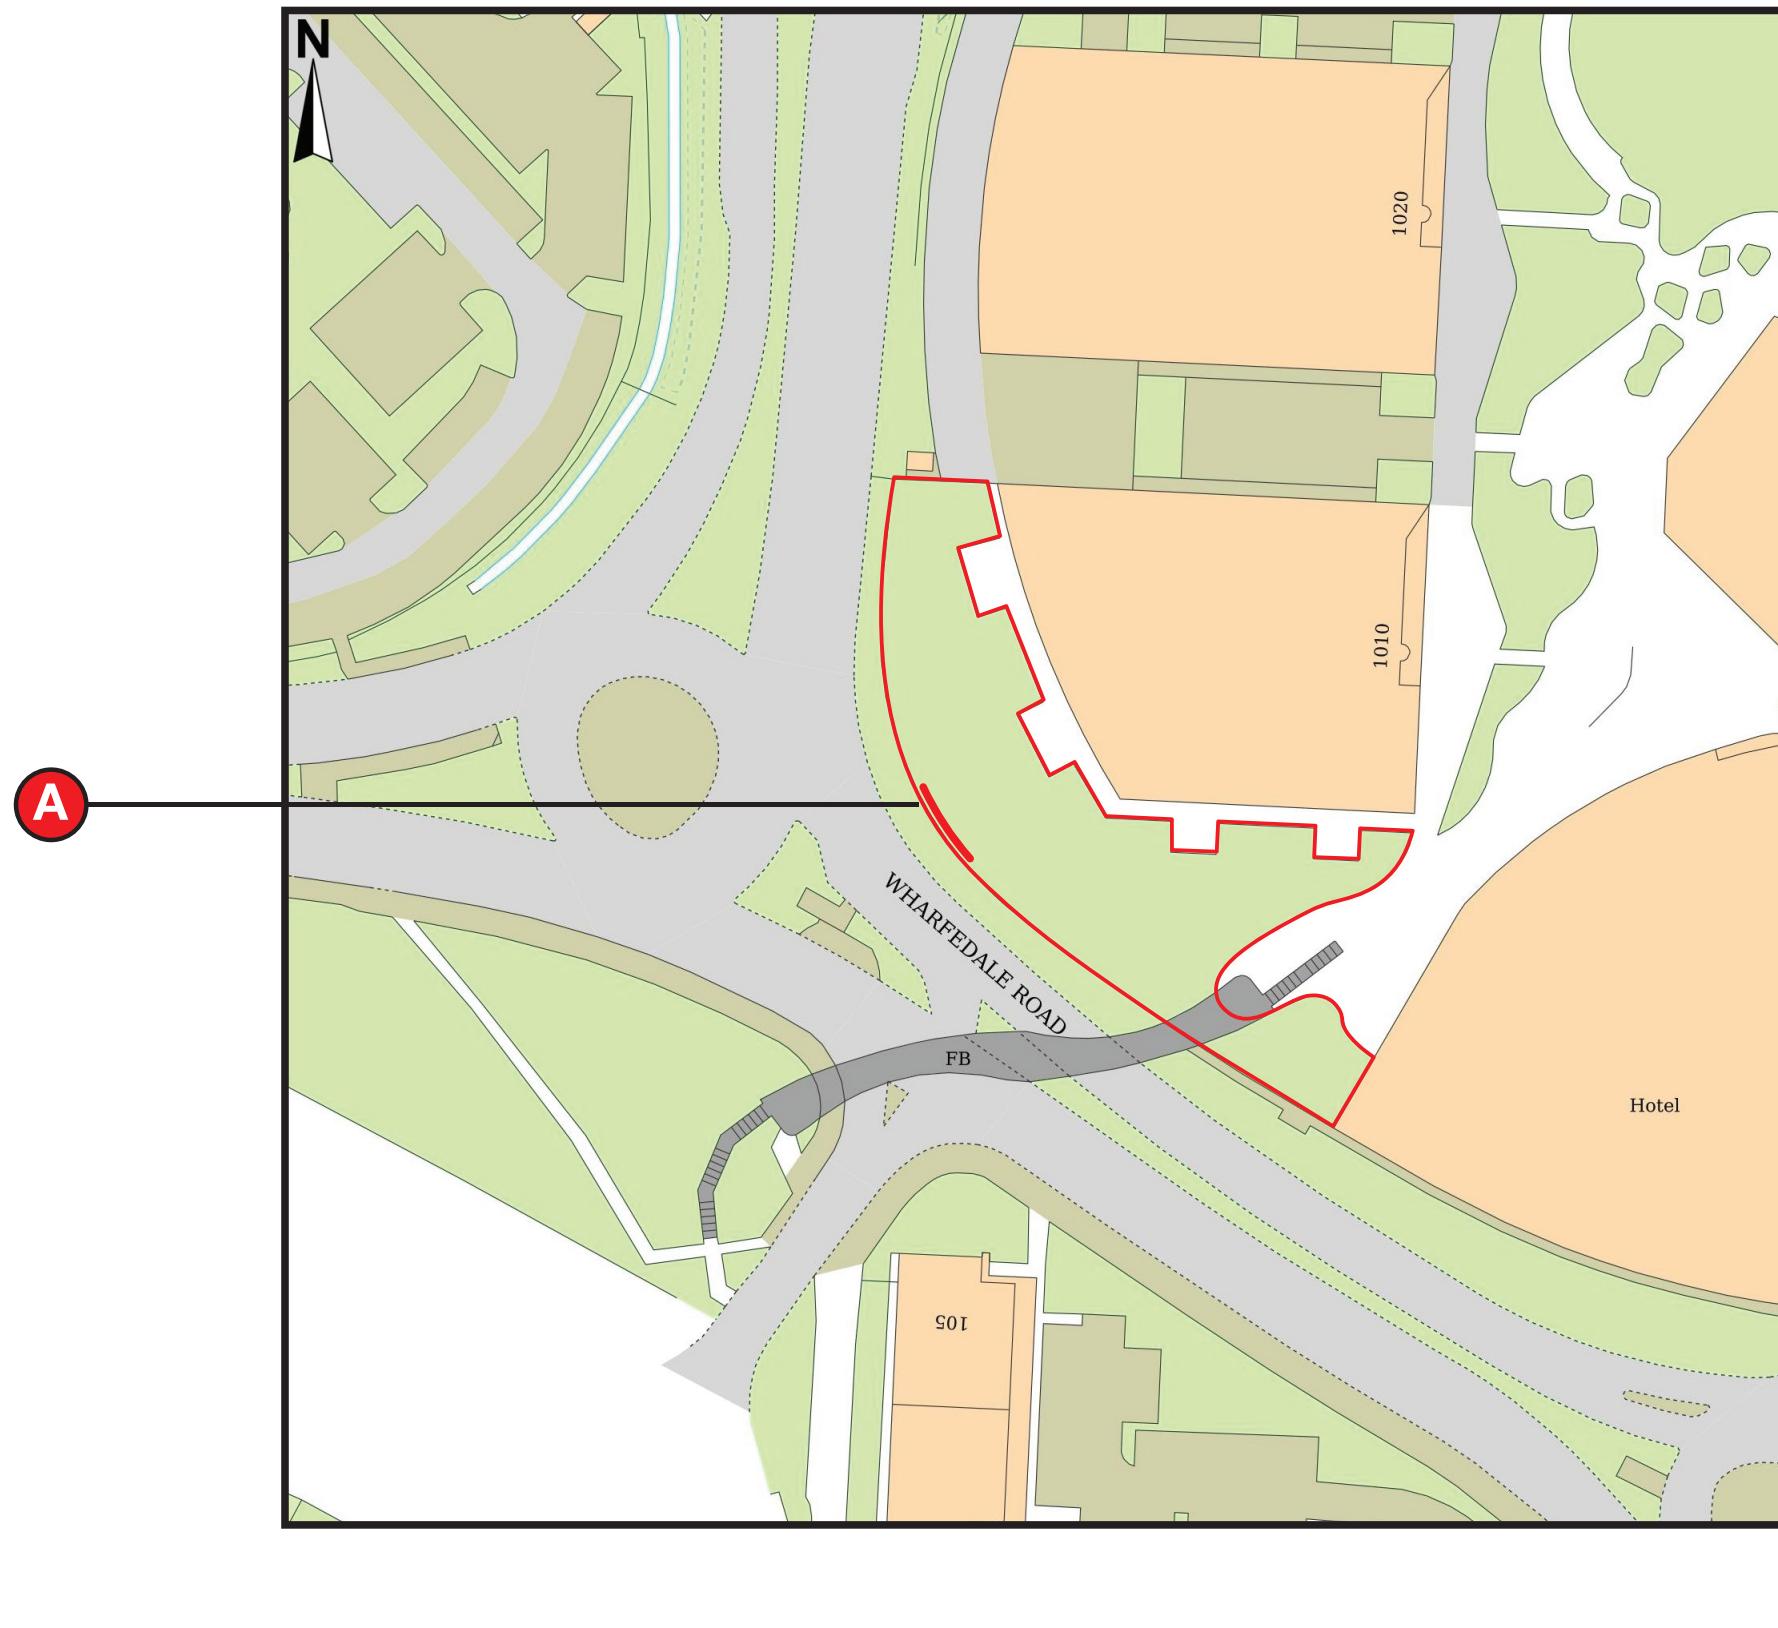

Client: Frasers Property	Project: Welcome Letters	Date: 13/02/2025	Revision: 3	Job No: 46736
Estimator: Ben Ashdown Designer: Adam Clayton	Revision Details: Revision 2 Revision 3 Revision 4		Signage Colours:	

Proposed Location

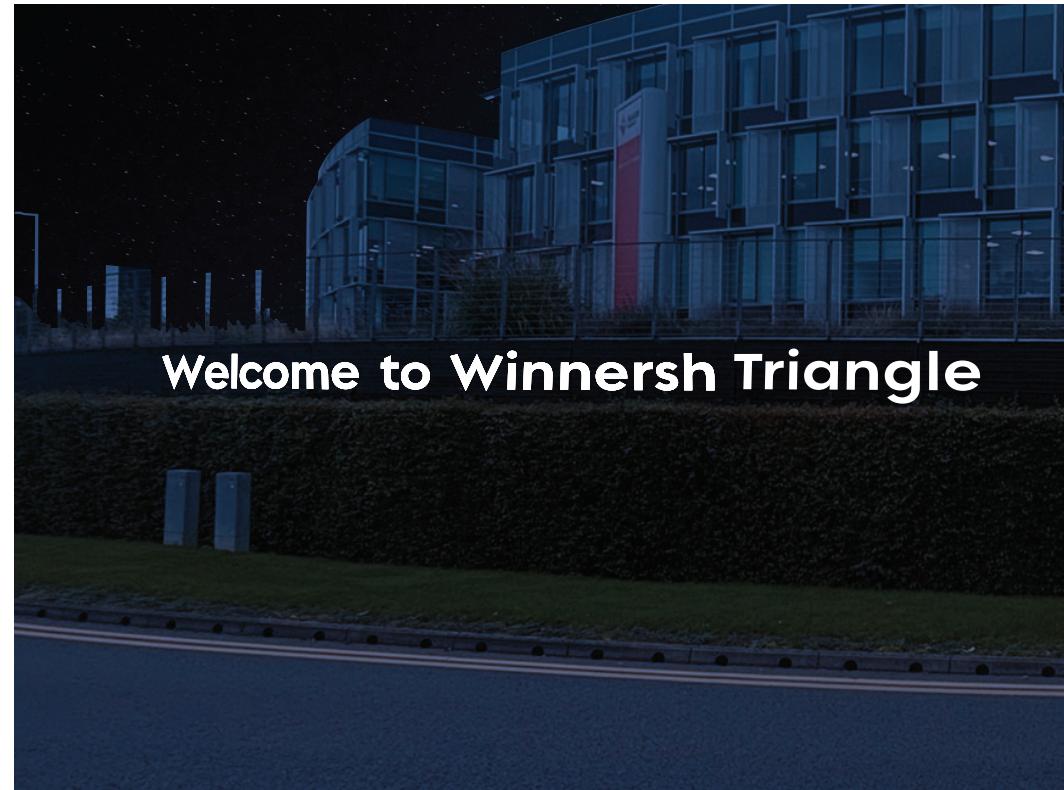

4 Eastboro Fields Hemdale Business Park

Nuneaton CV11 6GL

024 7632 0032 info@magnasigns.co.uk

Client: Frasers Property	Project: Welcome Letters	Date: 13/02/2025	Revision: 3	Job No: 46736
Estimator: Ben Ashdown Designer: Adam Clayton	Revision Details: Revision 2 Revision 3 Revision 4		Signage Colours:	

This artwork and its content is copyright of Magna Signs - © Magna Signs 1991. All rights reserved.

Any redistribution or reproduction of part or all of the contents in any form is prohibited other than the following: You may print or download to a local hard disk extracts for your personal and non-commercial use only. You may copy the content to individual third parties for their personal use, but only if you acknowledge the material. You may not, except with our express written permission, distribute or commercially exploit the content. Nor may you transmit it or store it in any other website or other form of electronic retrieval system.