


Liberty House, Strand Way, Lower Earley, Reading

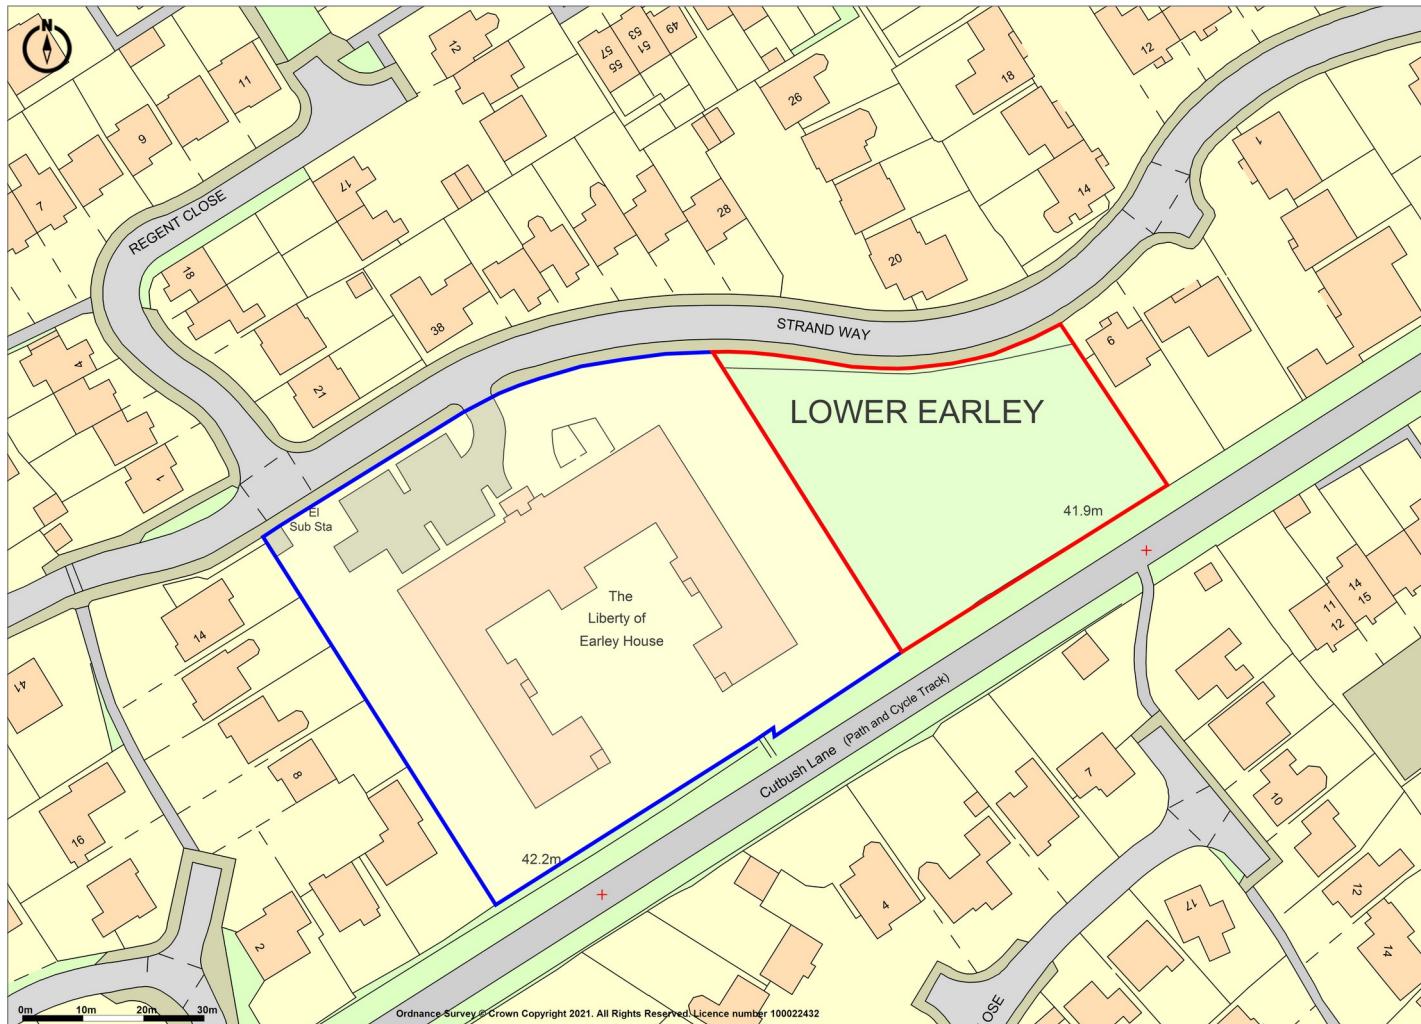

Promap

LANDMARK INFORMATION

Ordnance Survey Crown Copyright 2021. All rights reserved.

L

100022432

Licence number 100022432.

Plotted Scale - 1:1250. Paper Size - A4

Site Location Plan O.S. Scale 1:1250