


0 5m 10m
Metric Scale 1:500

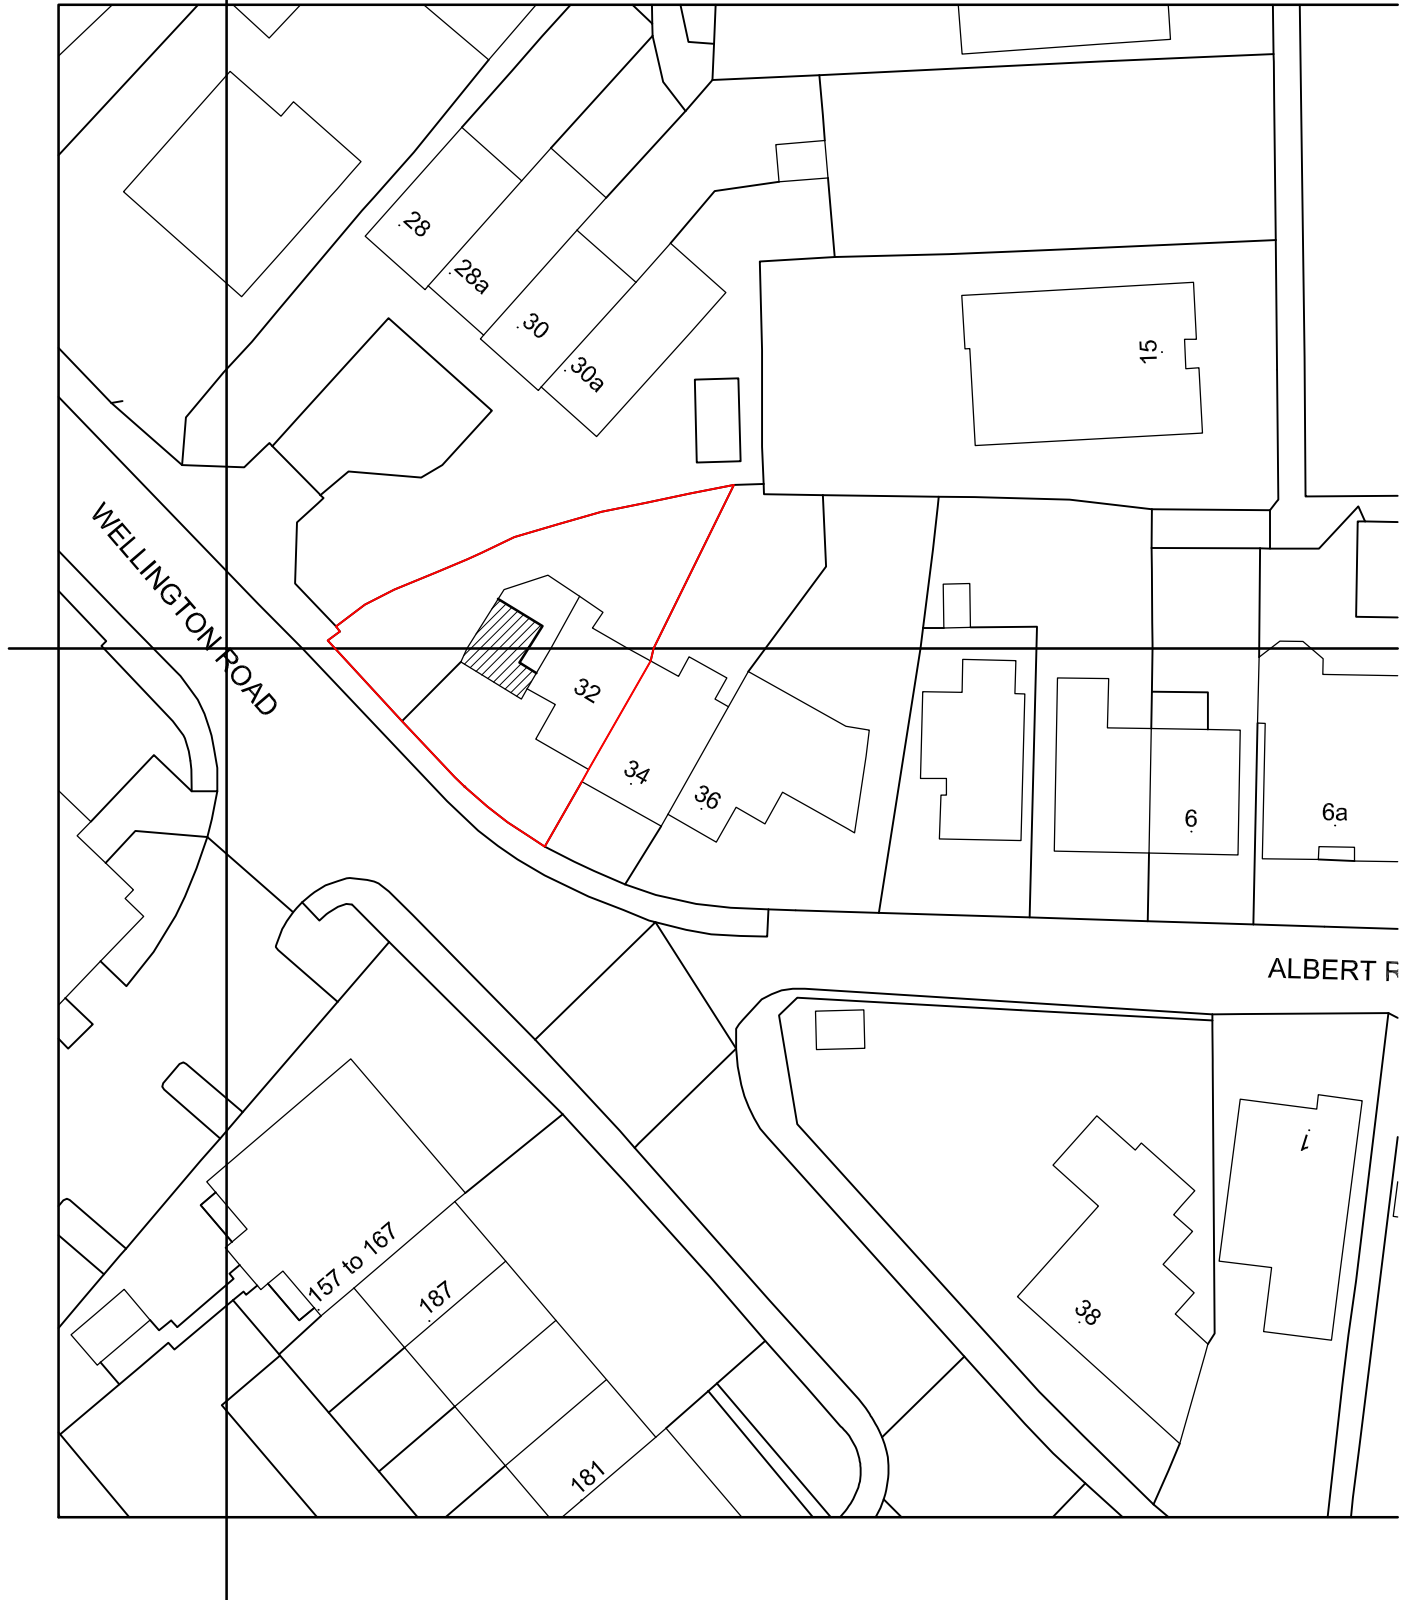

JOB
TITLE 32 WELLINGTON ROAD, WOKINGHAM, RG40 2AG

DRG.
TITLE BLOCK PLAN


DRAWN

CHECKED

DATE
NOV 25

SCALE
1:500

DRG. No
S13125-BP01

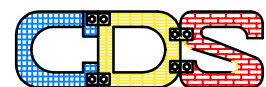

CREATIVE DESIGN
(STRUCTURAL) Ltd.

Tel 01753 543129
M 07877519947

info@cdstructural.com
www.cdstructural.com