




- LEGEND:-**
- EXISTING BOUNDARY LINE
 - TREES TO BE RETAINED
 - INDICATIVE PROPOSED PLANTING
 - TREES RPA's
 - TREES & VEGETATION TO BE REMOVED
 - NO DIG CONSTRUCTION SHOWN HATCHED
 - EXISTING LEVELS
 - PROPOSED LEVELS
 - APPROX. F.F.L. +00.000
 - APPROXIMATE FINISHED FLOOR LEVEL
 - EXISTING BUILDINGS TO BE DEMOLISHED
 - EVP
 - ELECTRIC VEHICLE CHARGING POINT
 - RCP
 - REFUSE / RECYCLING COLLECTION POINT
 - PRE-APPLICATION SUBMISSION OUTLINE
 - REFUSED PLANNING APPLICATION OUTLINE
 - SUBMITTED PLANNING APPLICATION OUTLINE
 - CATEGORY 'A' TREE
 - CATEGORY 'B' TREE
 - CATEGORY 'C' TREE
 - CATEGORY 'U' TREE

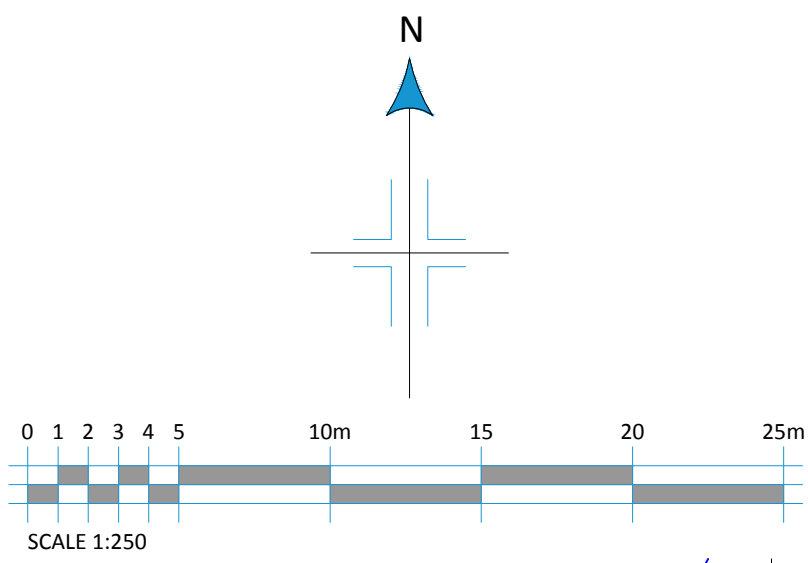

ORDNANCE SURVEY (C) CROWN COPYRIGHT 2021. ALL RIGHTS RESERVED. LICENCE NUMBER 100022432

REV	DATE	REVISIONS	REV	DATE	REVISIONS	CLIENT	PROJECT
A	28.11.25	VOLUME REDUCED IN LINE WITH OFFICER COMMENTS				MR & MRS R WESTELL	THE OLD THATCH, LOWER SANDHURST, ROAD, FINCHAMPSTEAD, BERKSHIRE, RG40 3TH
						SCALE: 1:250 (A1 ORIGINAL)	DRAWING: SITE INFORMATION PLAN
						DRAWN: BM	DRAWING NO: 101
						DATE: SEPT 25	REVISION: A
						NUMBER: 24 - F1297	

©COPYRIGHT EXISTS ON THE DESIGNS AND INFORMATION SHOWN ON THIS DRAWING.

This drawing may be scaled or cross referenced to the scale bar for planning application purposes only. Do not scale for any other purpose. Use figured dimensions only. Subject to site survey and all necessary consents. All dimensions to be checked by user and any discrepancies, errors or omissions to be reported to Twenty20 Architecture Ltd before work commences. This drawing is to be read in conjunction with all other relevant materials.

TWENTY-20
Architecture
Technical
Vision

+44 (0) 1344 913514
admin@2020architecture.co.uk
www.2020architecture.co.uk
Old Boundary House, London Road, Sunningdale, Berkshire, SL5 0DU