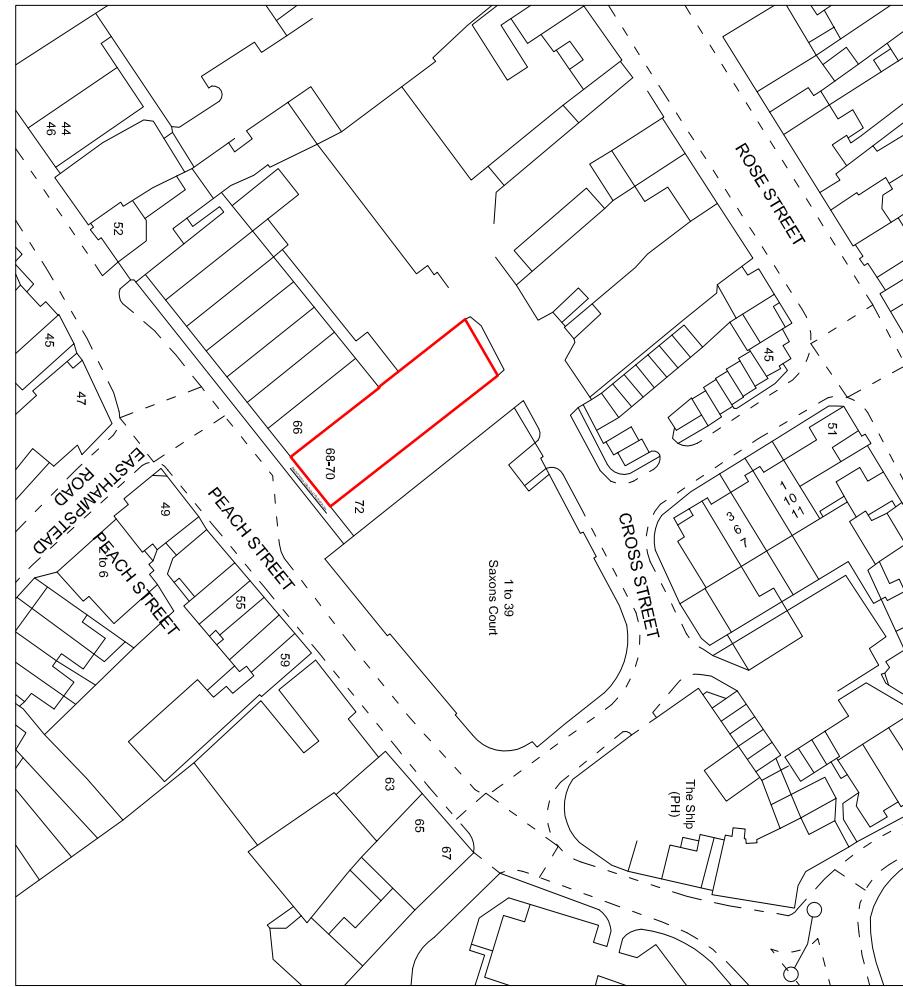
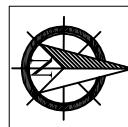


Notes

1. ALL DIMENSIONS ARE IN MILLIMETRES AND LEVELS IN METRES.
2. THIS DRAWING TO BE READ IN CONJUNCTION WITH RELEVANT ARCHITECTS AND ENGINEER'S DRAWINGS AND SPECIFICATIONS.

**Project: SIGNAGE CHANGE (GYM TO GROCERY)****Address: 68-70 PEACH STREET, WOKINGHAM, RG40 1XH****Title: SITE LOCATION MAP****Client: MR I KHAN****Rev. Date By Details of Revision****P1 19.12.2024 ST****DESIGN TEAM**

8 FARM VALE, BEXLEY, DAS INJ

**ARCHITECTURAL/CIVIL & STRUCTURAL ENGINEERS****Status: ADVERTISEMENT CONSENT****Drawn by A3@Scale 1:1250**

Date	Eng.	Chk.	App'd.
DEC 2024			

File Ref.**Drawing No.**

04/DT/12/2024

Sheet No.