



LW  
13/1/25

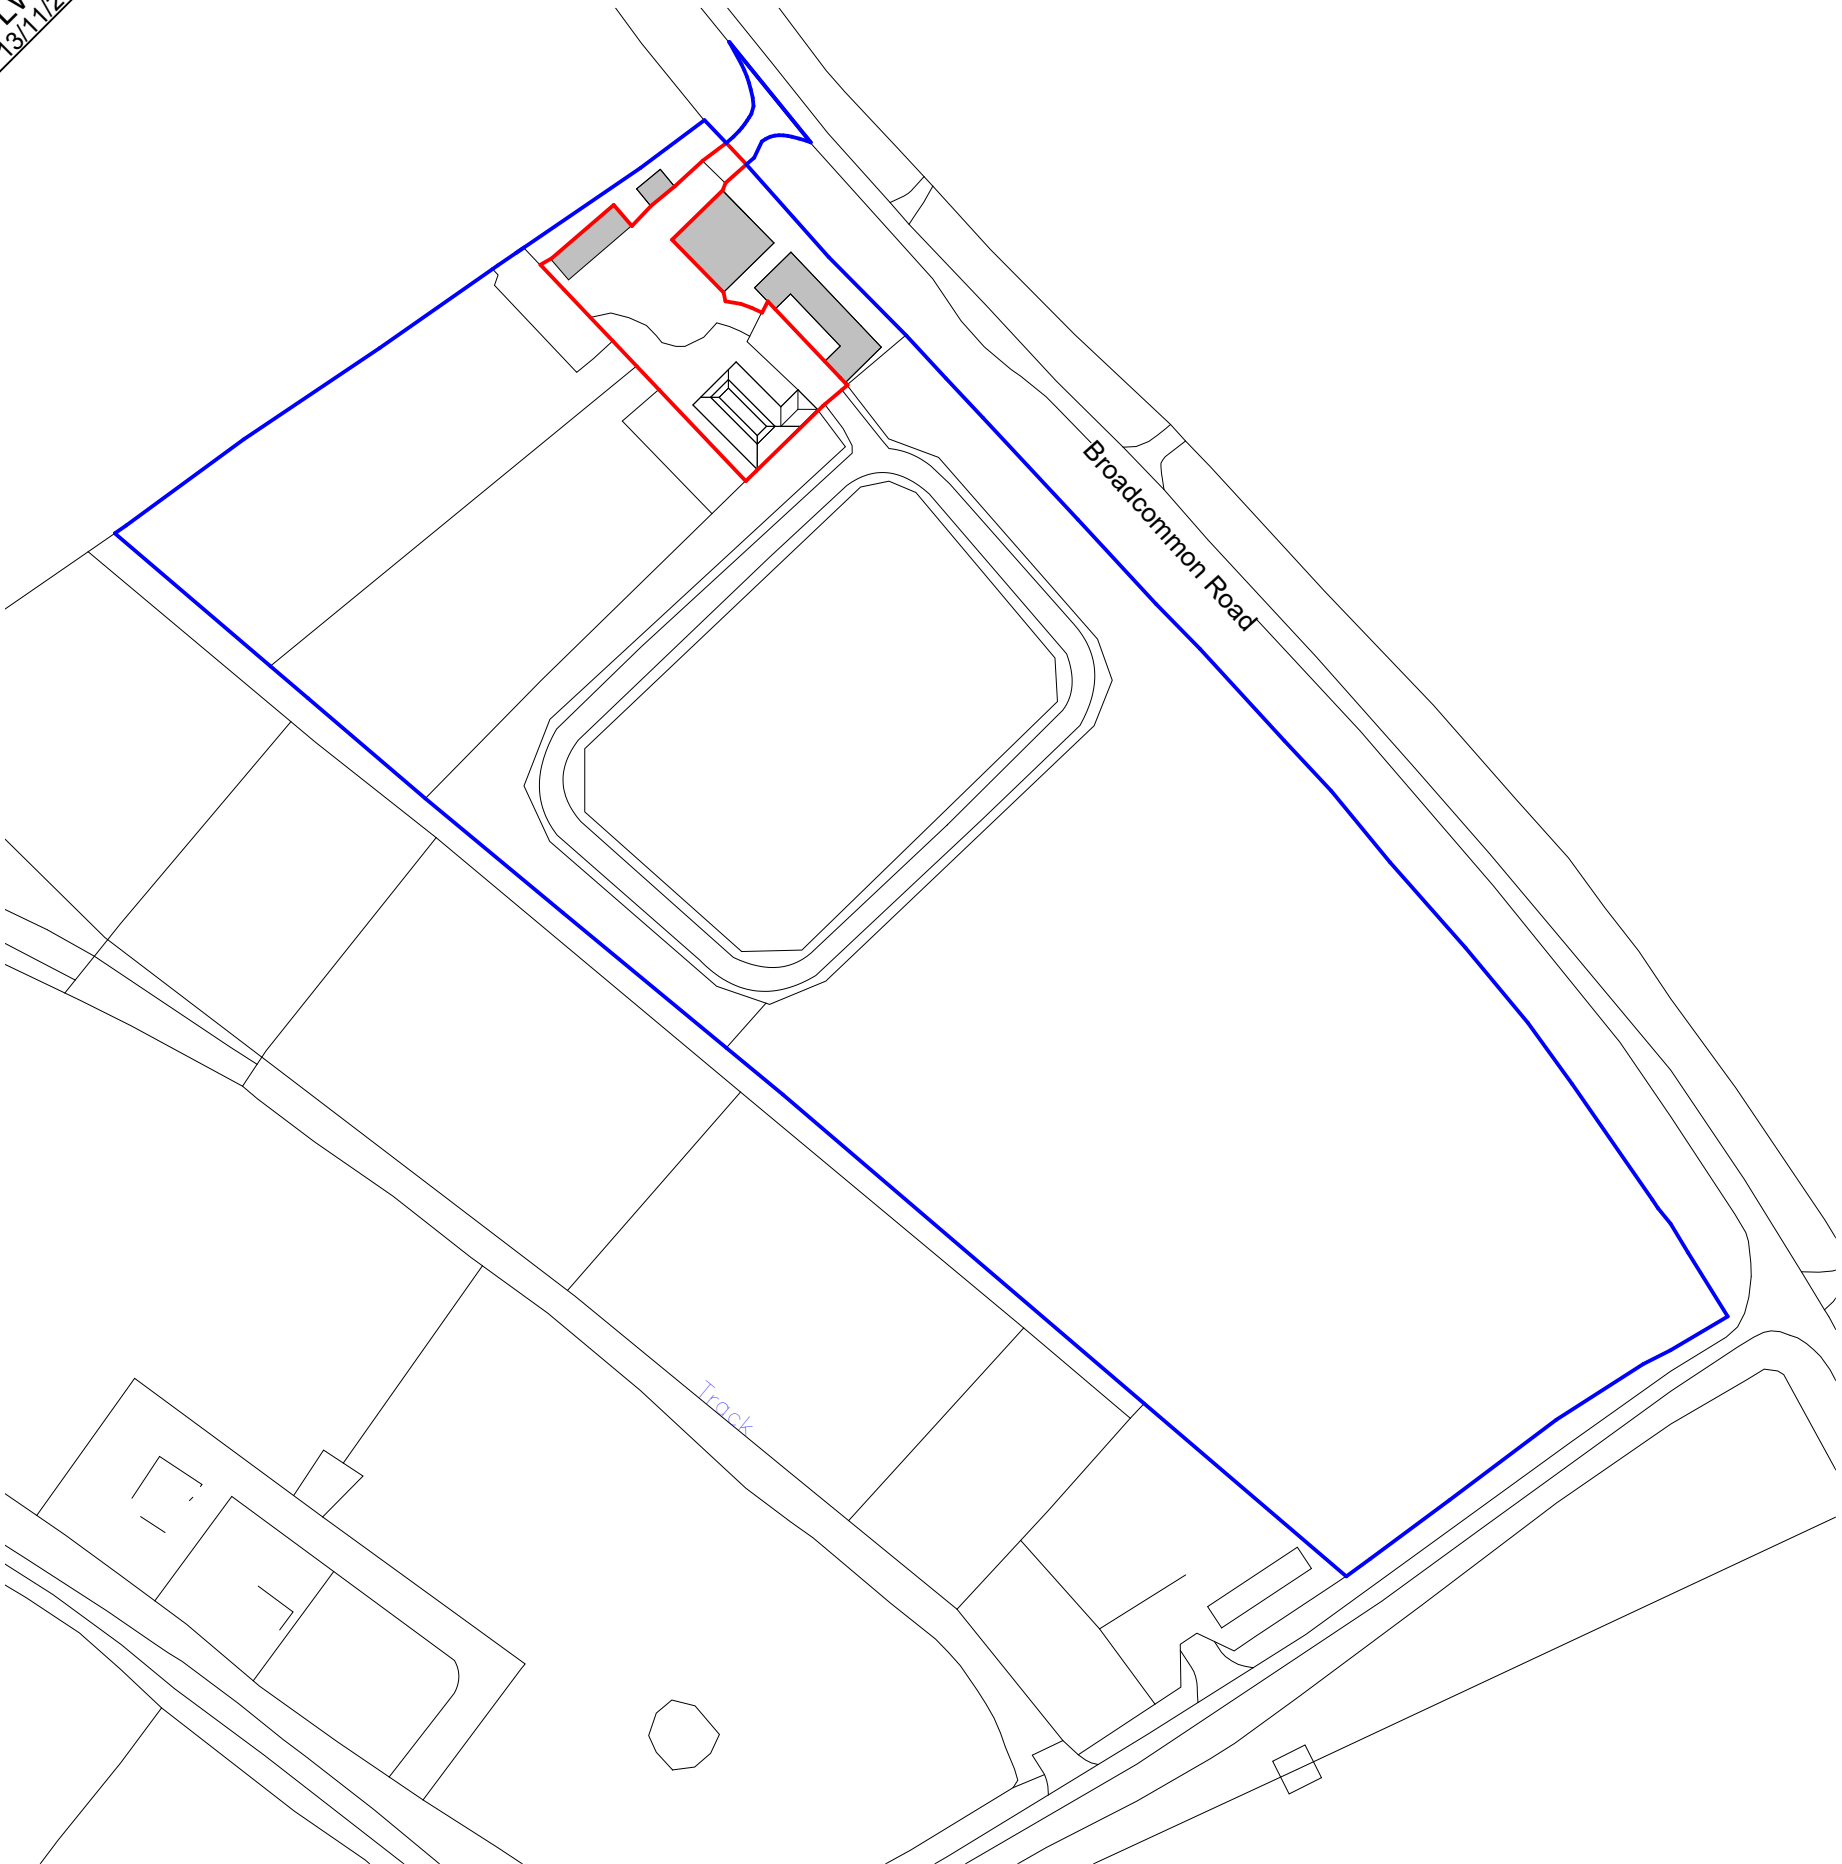

1

# Site Plan

1 : 1250

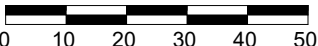

RED AND BLUE LINE AS PERMISSION 251843


2

# Site Block Plan

1 : 500



- Proposed Porch Canopy
- EV - EV Charging Point

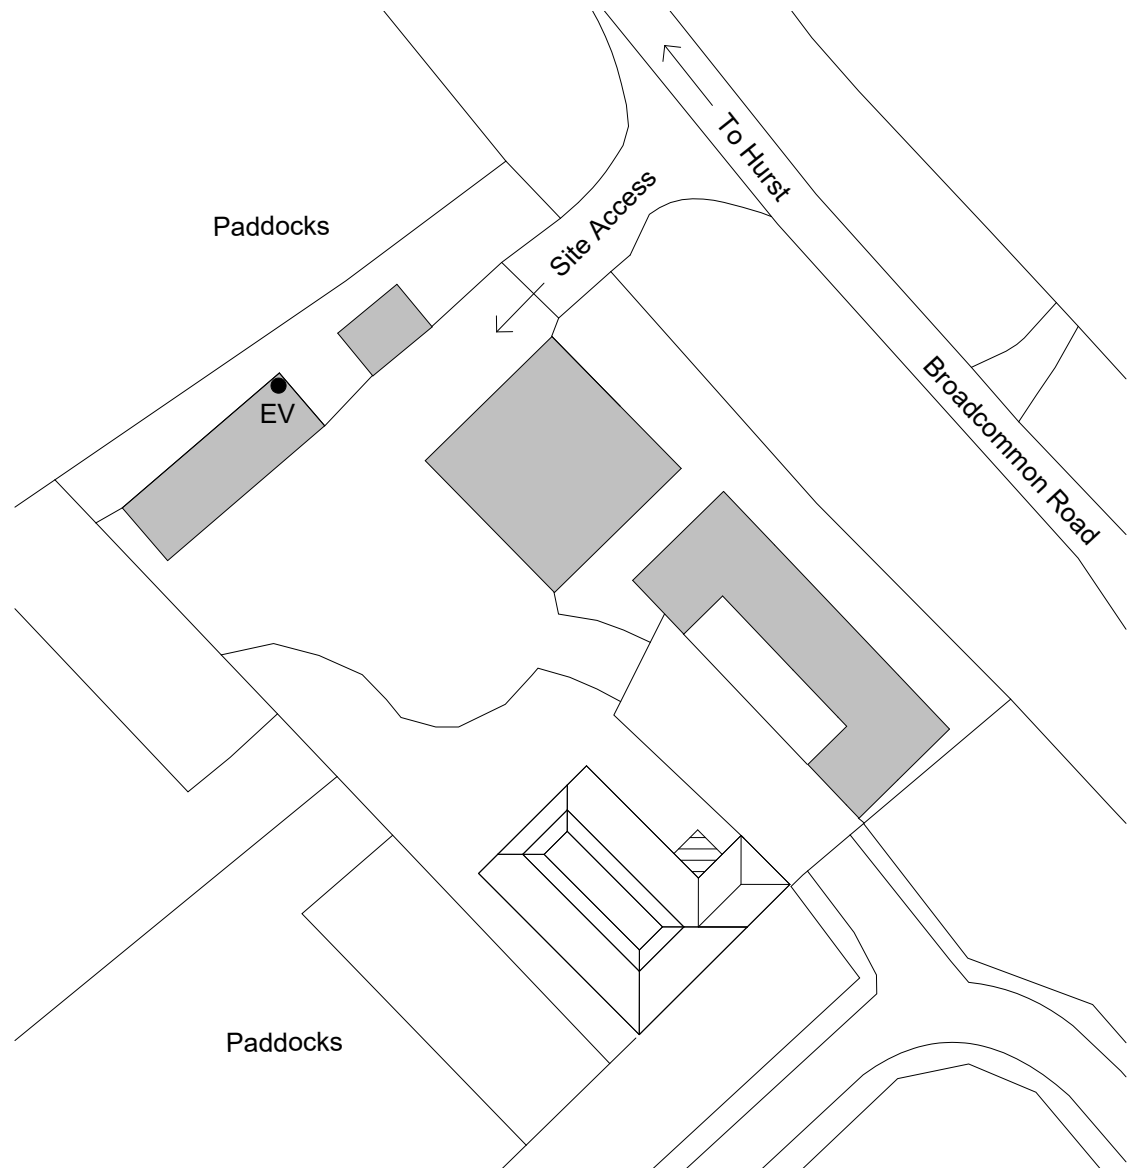

Site Location and Block Plan

PLANNING

As indicated@A3

**MATHEWSON WATERS ARCHITECTS**

The Old Surgery  
Crowle Road · Lambourn  
Berkshire · RG17 8NR

enquiries@mwarchitects.co.uk  
www.mwarchitects.co.uk  
01380 721884  
01488 731111

© MATHEWSON WATERS ARCHITECTS LLP  
25072 PL100 A

Broadacre Place, Broad Common Road, Hurst

No.	Description	Date
A	Planning Application	03.12.25

SCALE BAR

ALL FIGURED DIMENSIONS ARE TO BE TAKEN IN PREFERENCE TO SCALED DIMENSIONS AND ANY INACCURACIES ARE TO BE REPORTED TO THE ARCHITECT. DIMENSIONS TO BE CHECKED ON SITE BEFORE ANY WORK IS PUT IN HAND OR PREFABRICATED. COPYRIGHT OF THIS DRAWING IS RETAINED BY THE ARCHITECT AND IT MUST NOT BE REPRODUCED WITHOUT THEIR WRITTEN CONSENT