


LW
13/1/25

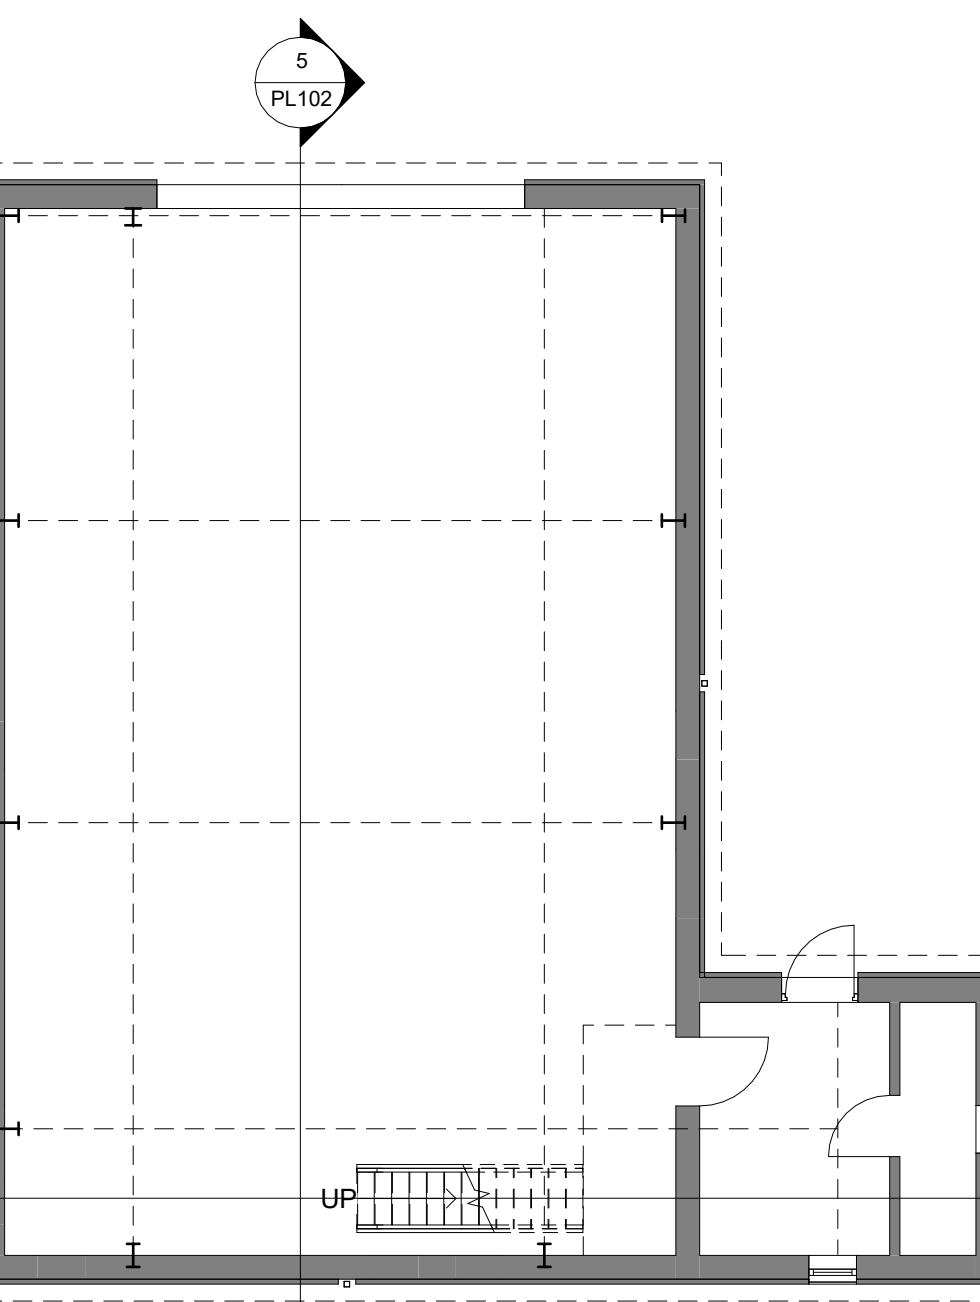


1 Ground Floor Plan

1 : 100


2 First Floor Plan

1 : 100

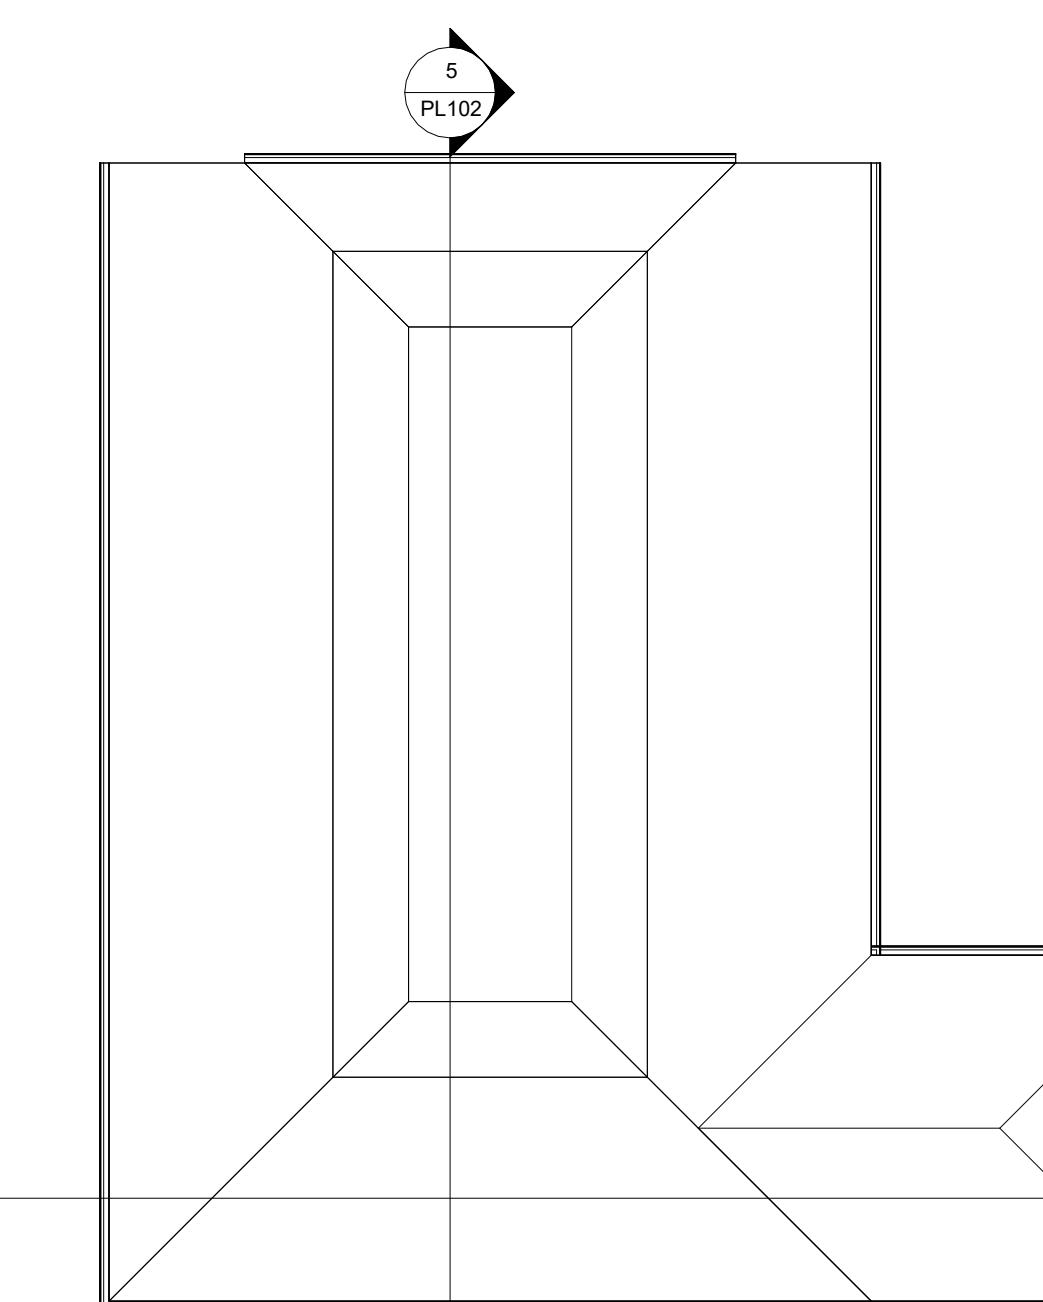

3 Roof Plan

1 : 100

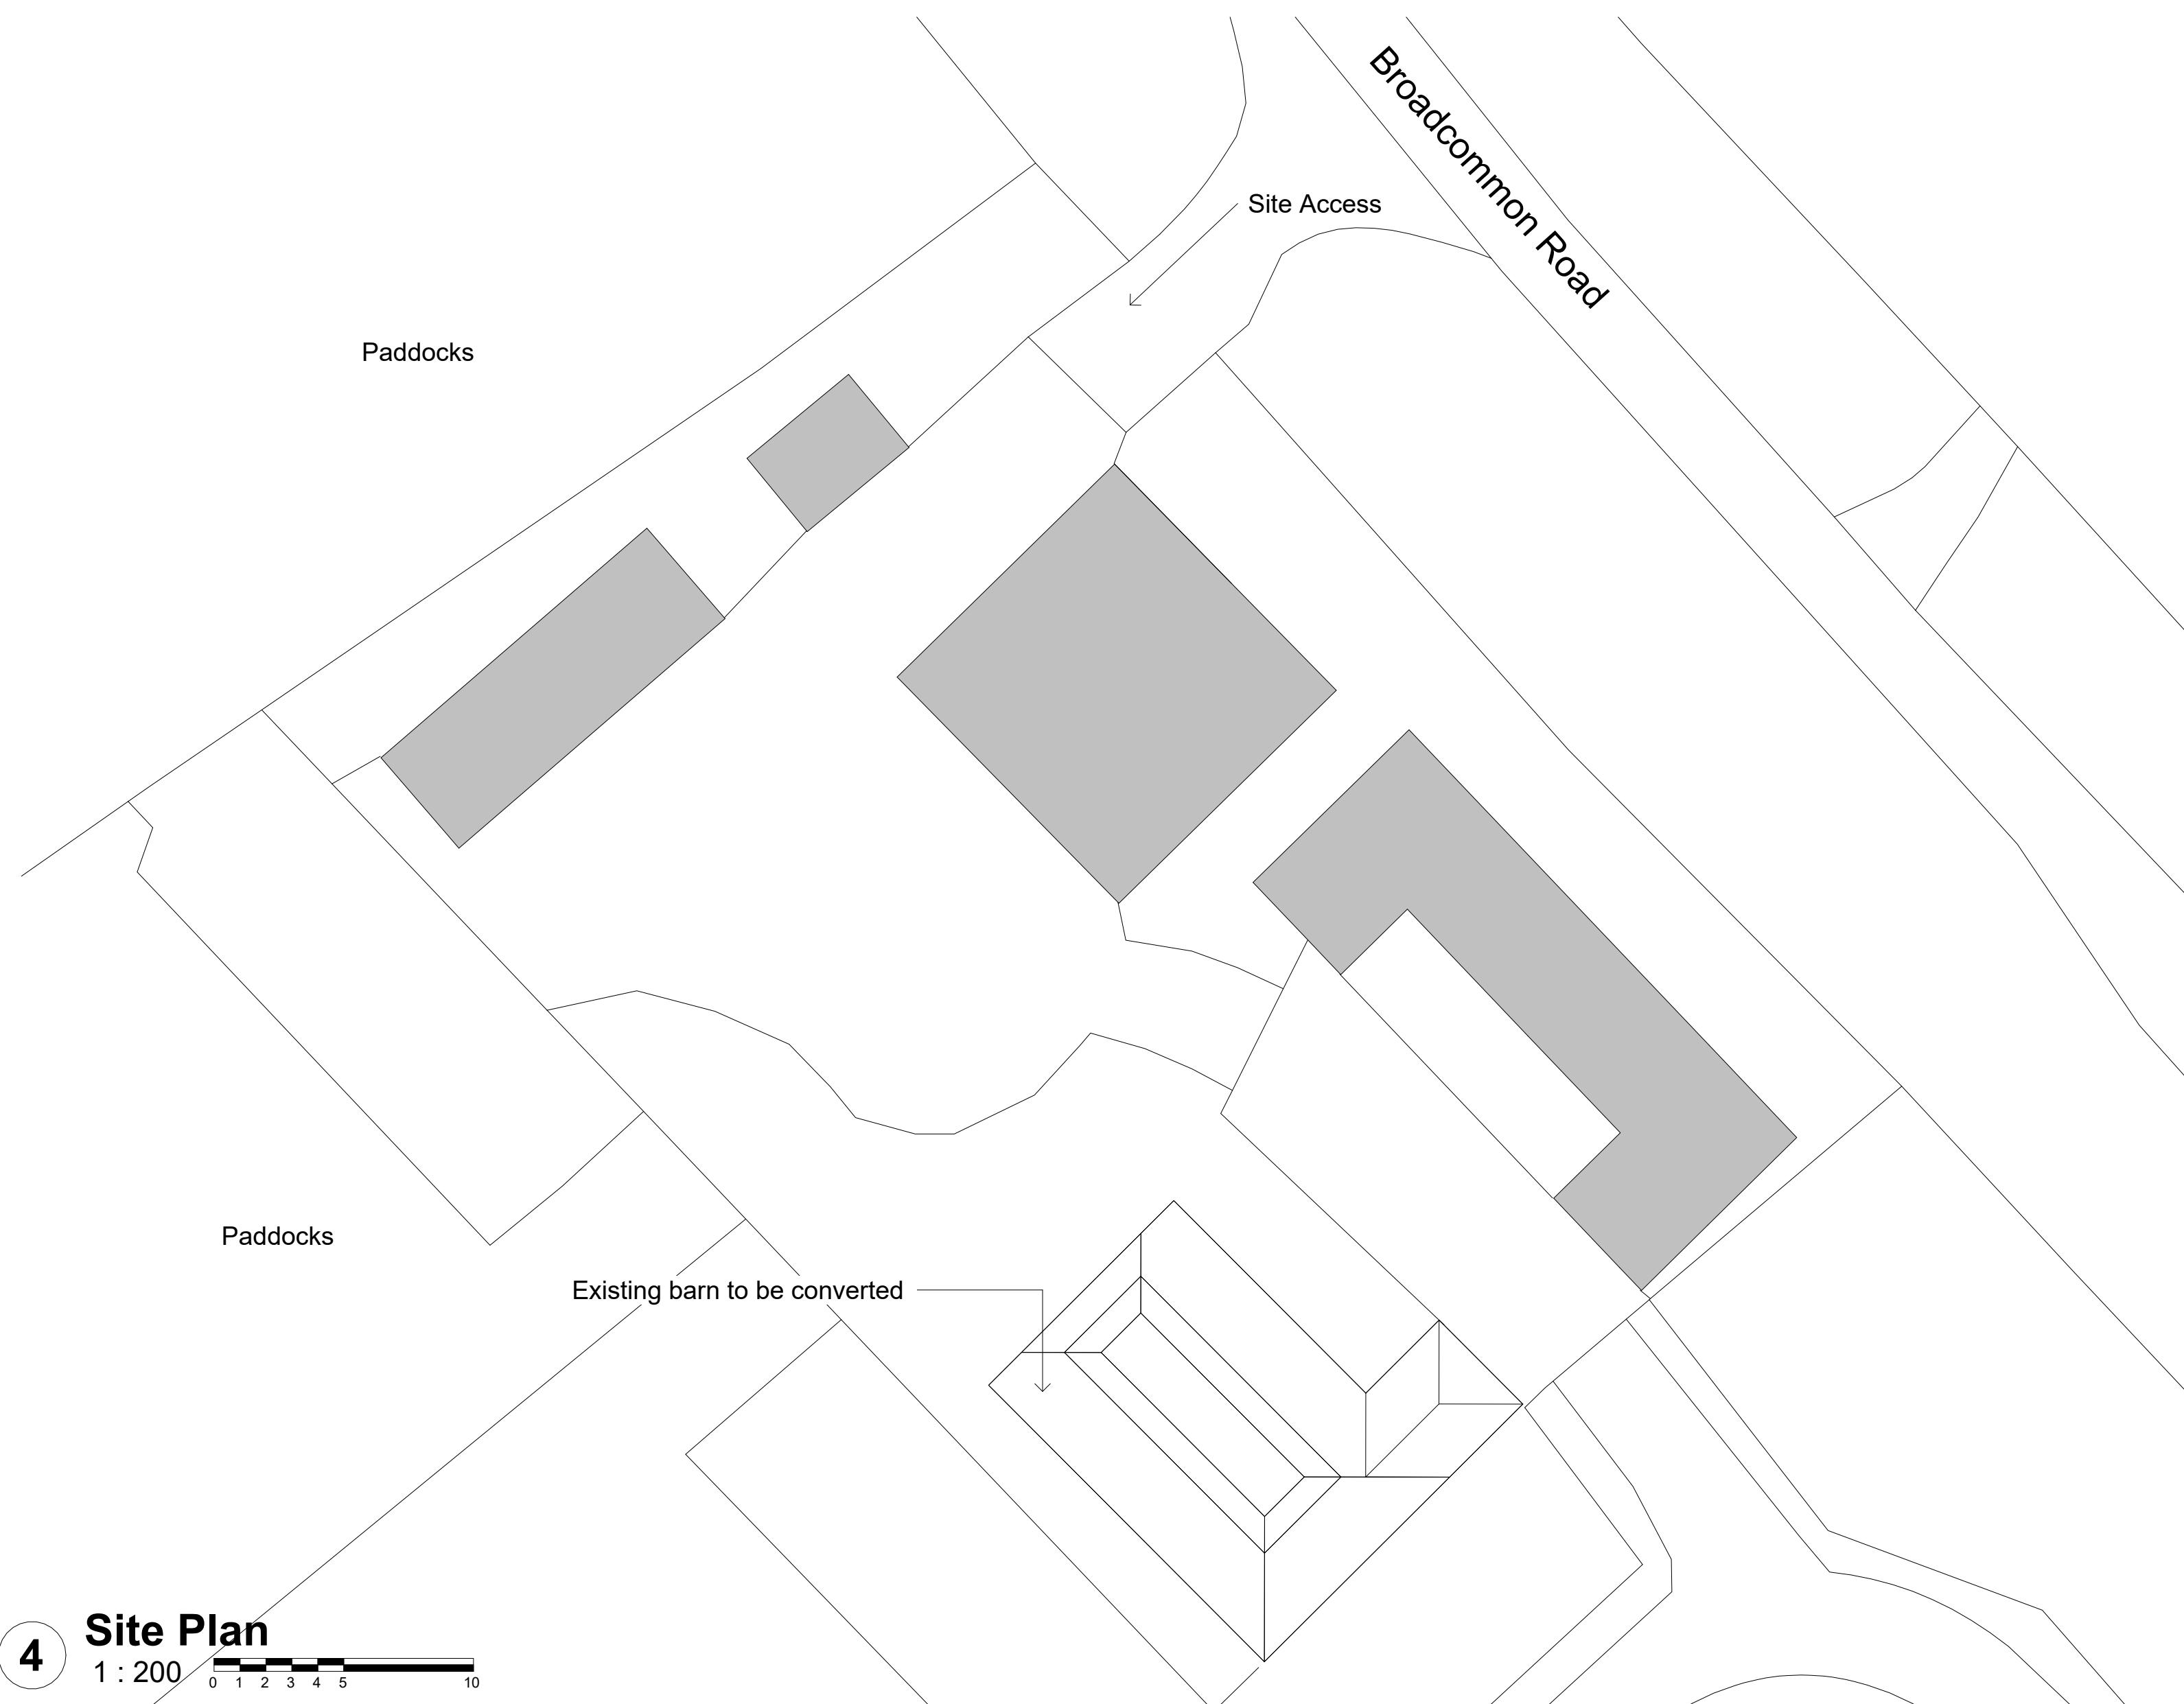

4 Site Plan

1 : 200

Broadacre Place, Broad Common Road, Hurst

ALL FIGURED DIMENSIONS ARE TO BE TAKEN IN PREFERENCE TO SCALED DIMENSIONS AND ANY INACCURACIES ARE TO BE REPORTED TO THE ARCHITECT. DIMENSIONS TO BE CHECKED ON SITE BEFORE ANY WORK IS PUT IN HAND OR PREFABRICATED. COPYRIGHT OF THIS DRAWING IS RETAINED BY THE ARCHITECT AND IT MUST NOT BE REPRODUCED WITHOUT THEIR WRITTEN CONSENT

REV. DESCRIPTION
A Planning Application

LW 03.12.25

SCALE BAR

PLANNING
Existing Plans and Site Plans
MATHEWSON WATERS ARCHITECTS
As indicated@A1
The Old Surgery
Crowle Road, Lambourn, RG17 8NR
Berkshire, UK
enquiries@mwa-architects.co.uk
01630 723904
www.mwa-architects.co.uk
© MATHEWSON WATERS ARCHITECTS
25072 PL101A
WW