



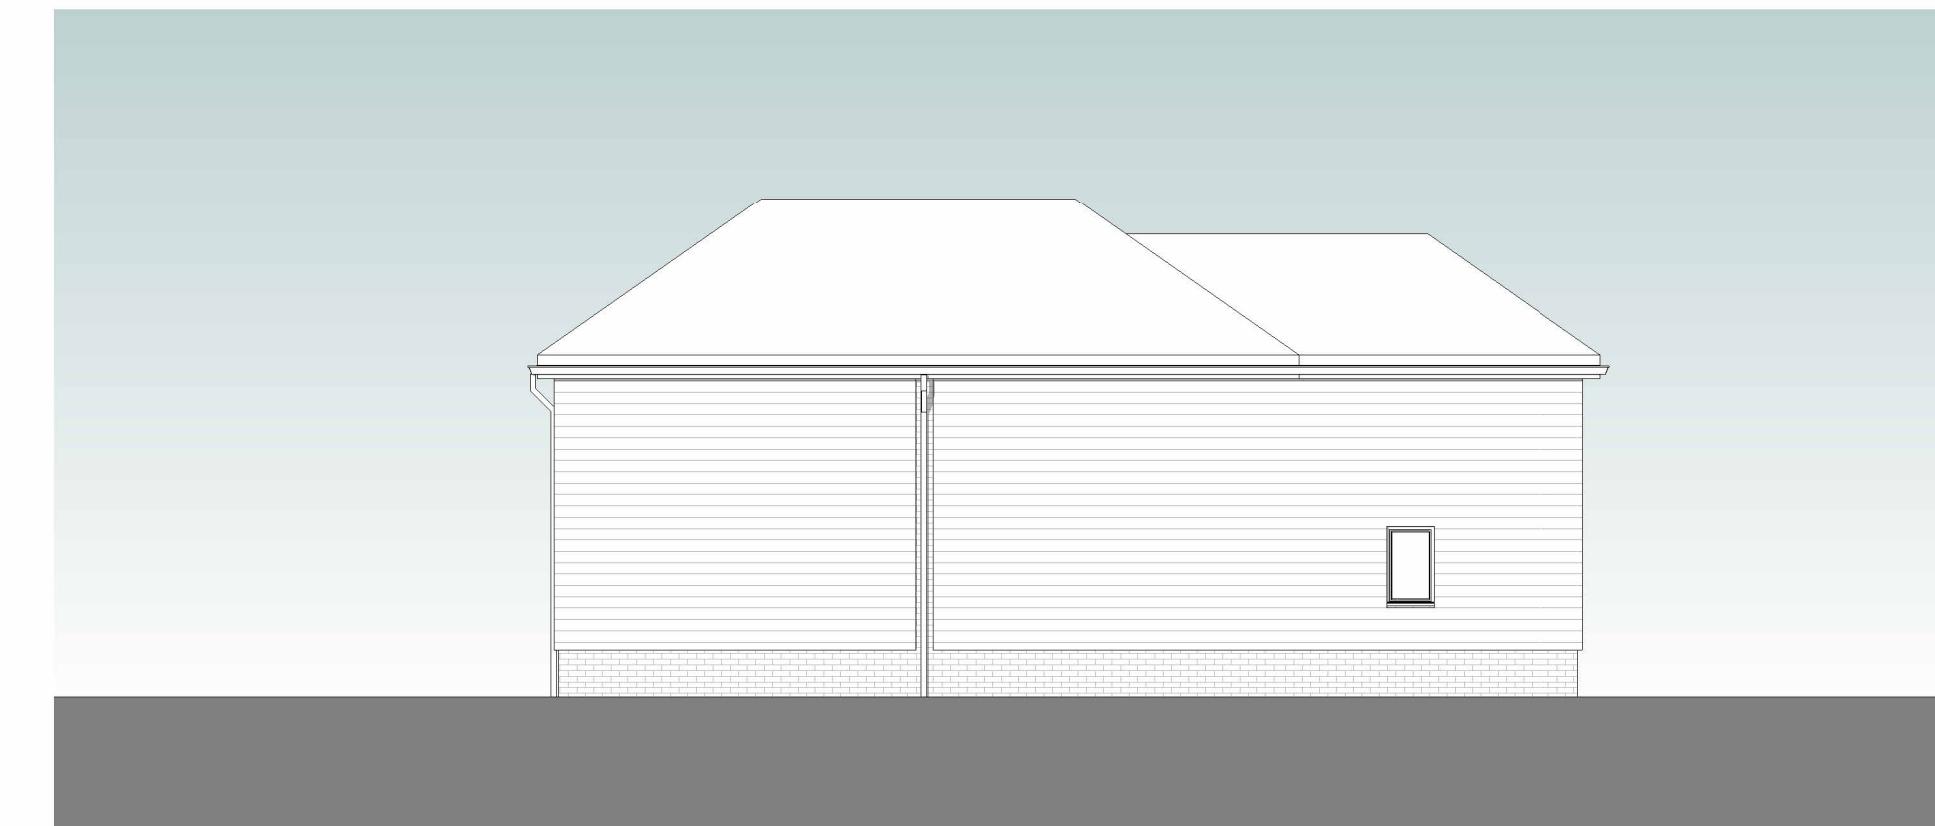


1 North East Elevation  
1 : 100

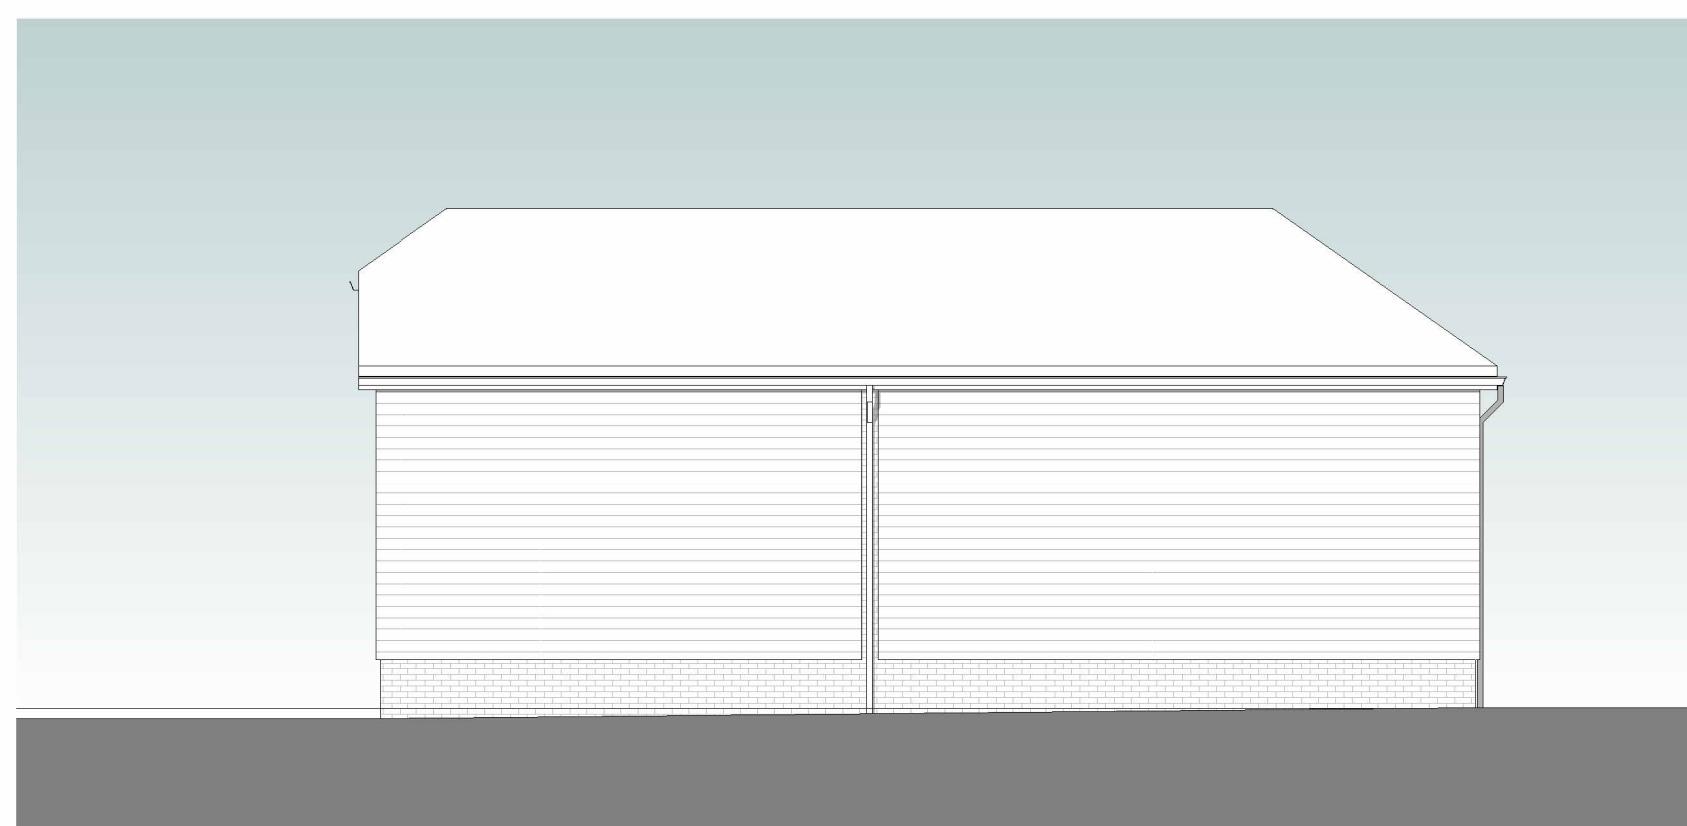


2 South East Elevation  
1 : 100




3 South West Elevation  
1 : 100

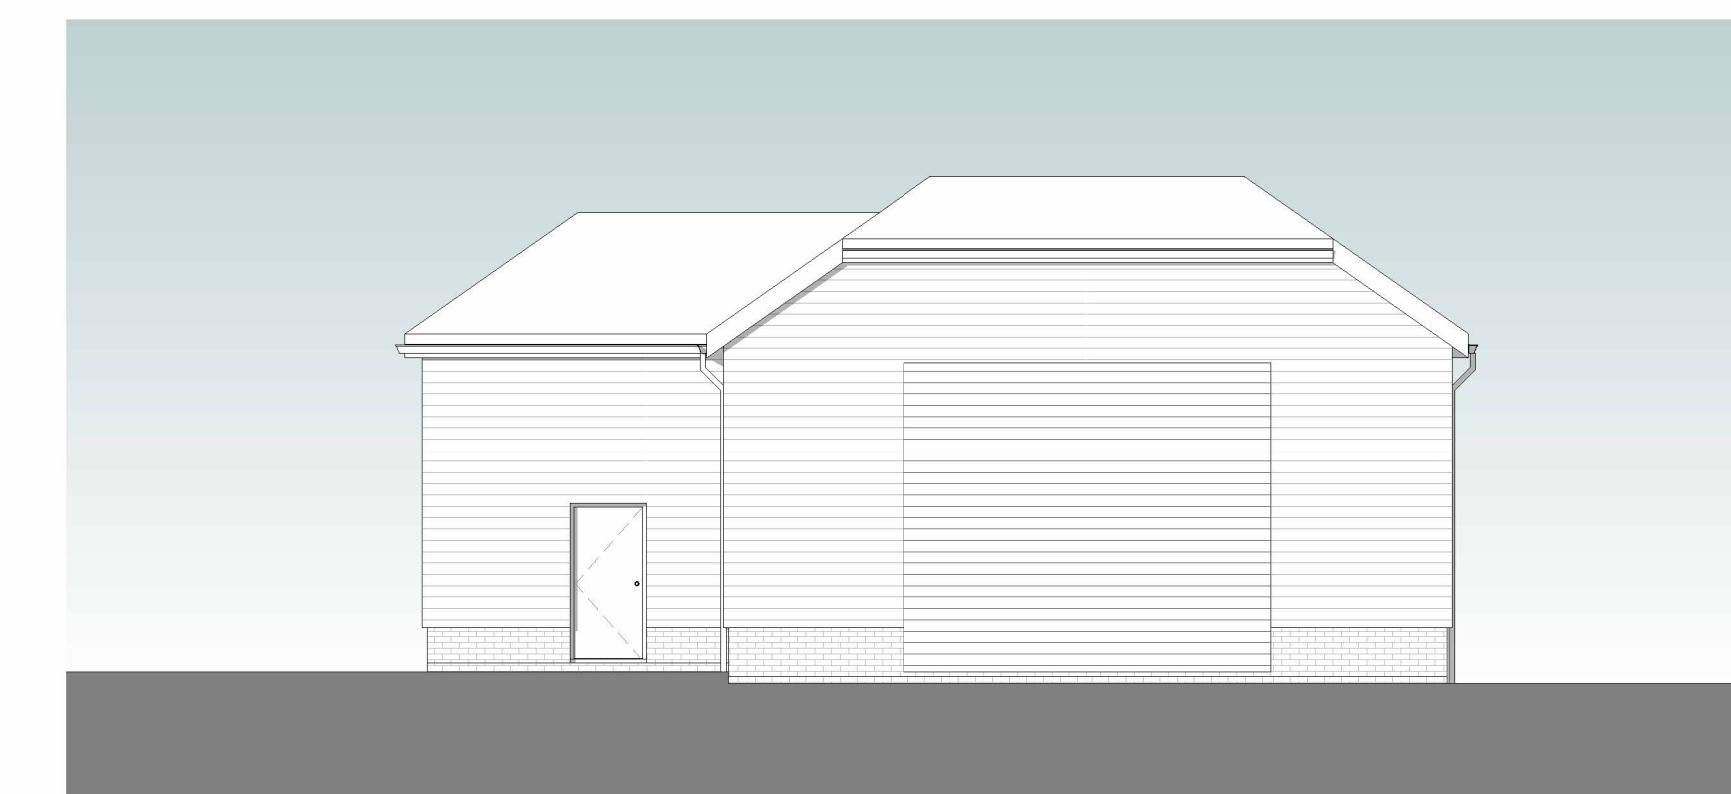

4 North West Elevation  
1 : 100

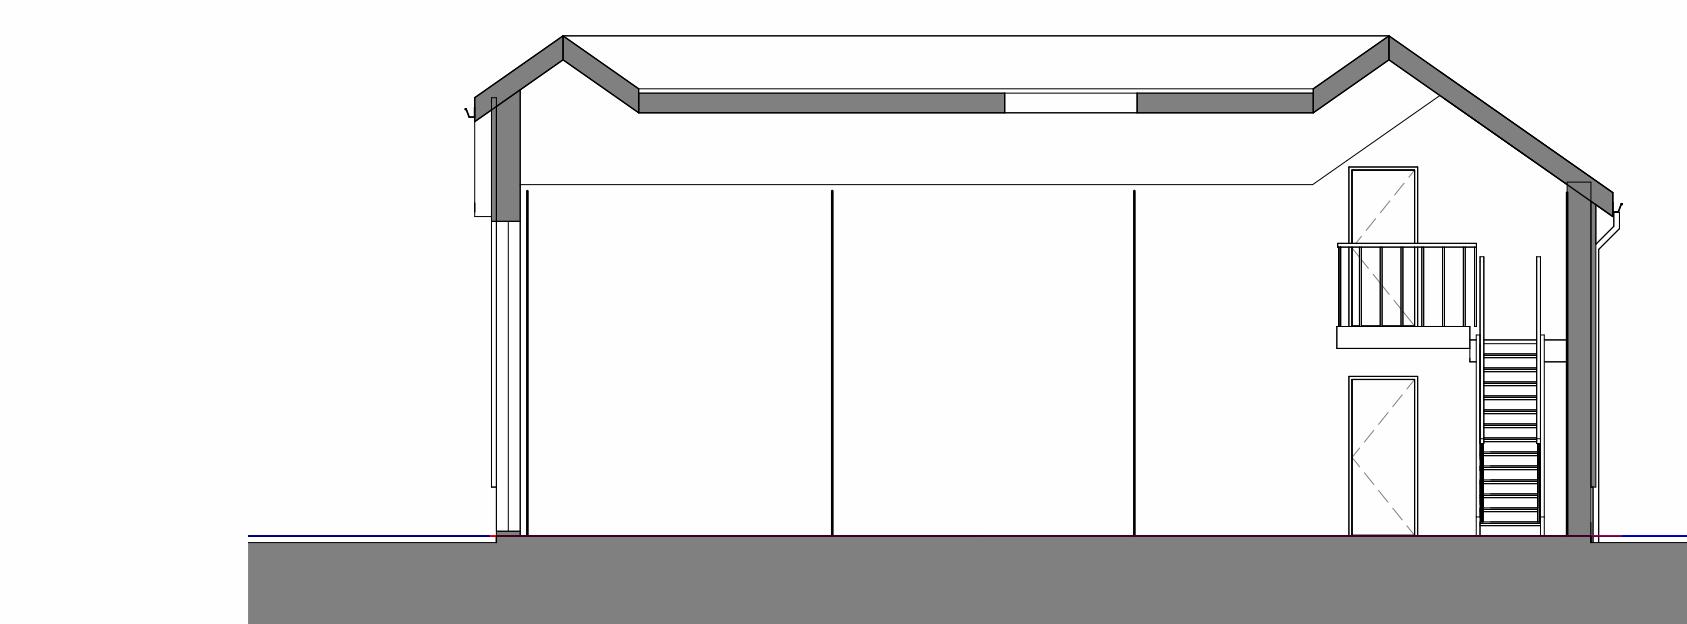

5 Section A  
1 : 100

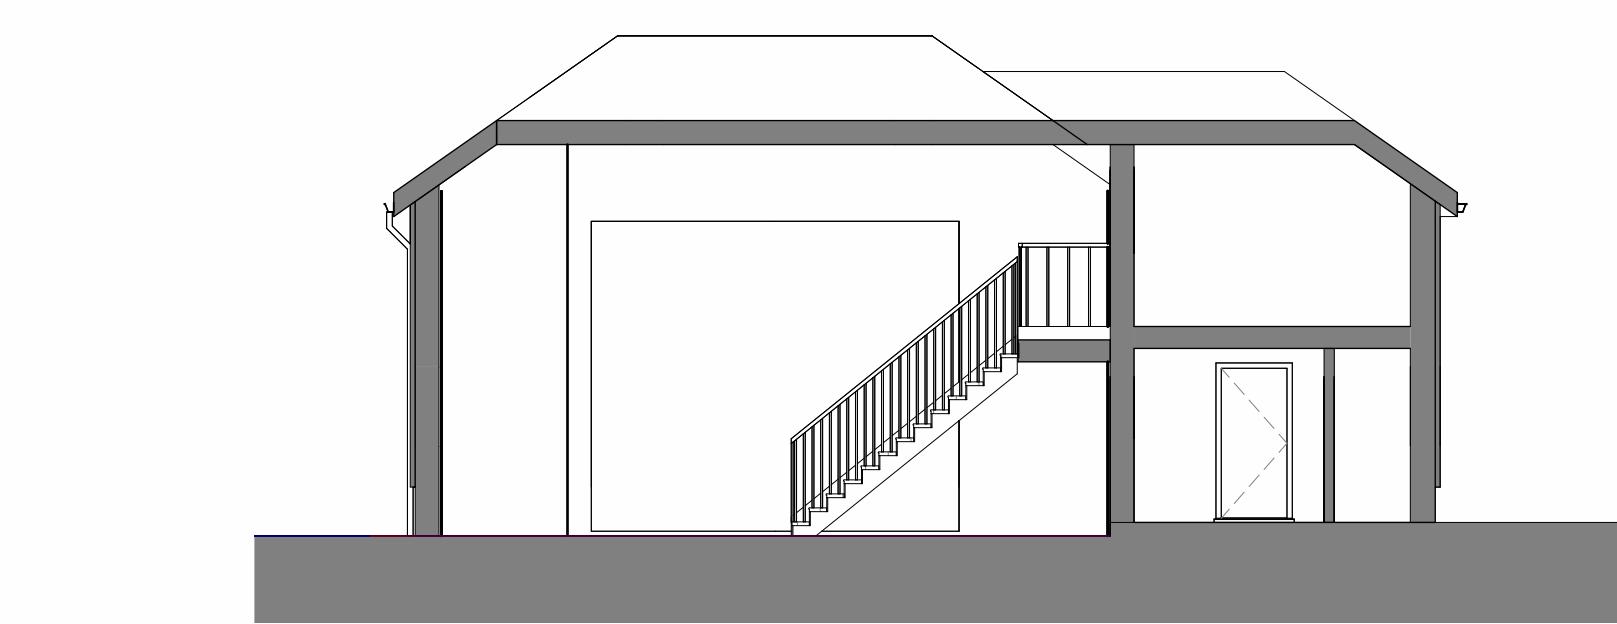

6 Section B  
1 : 100