


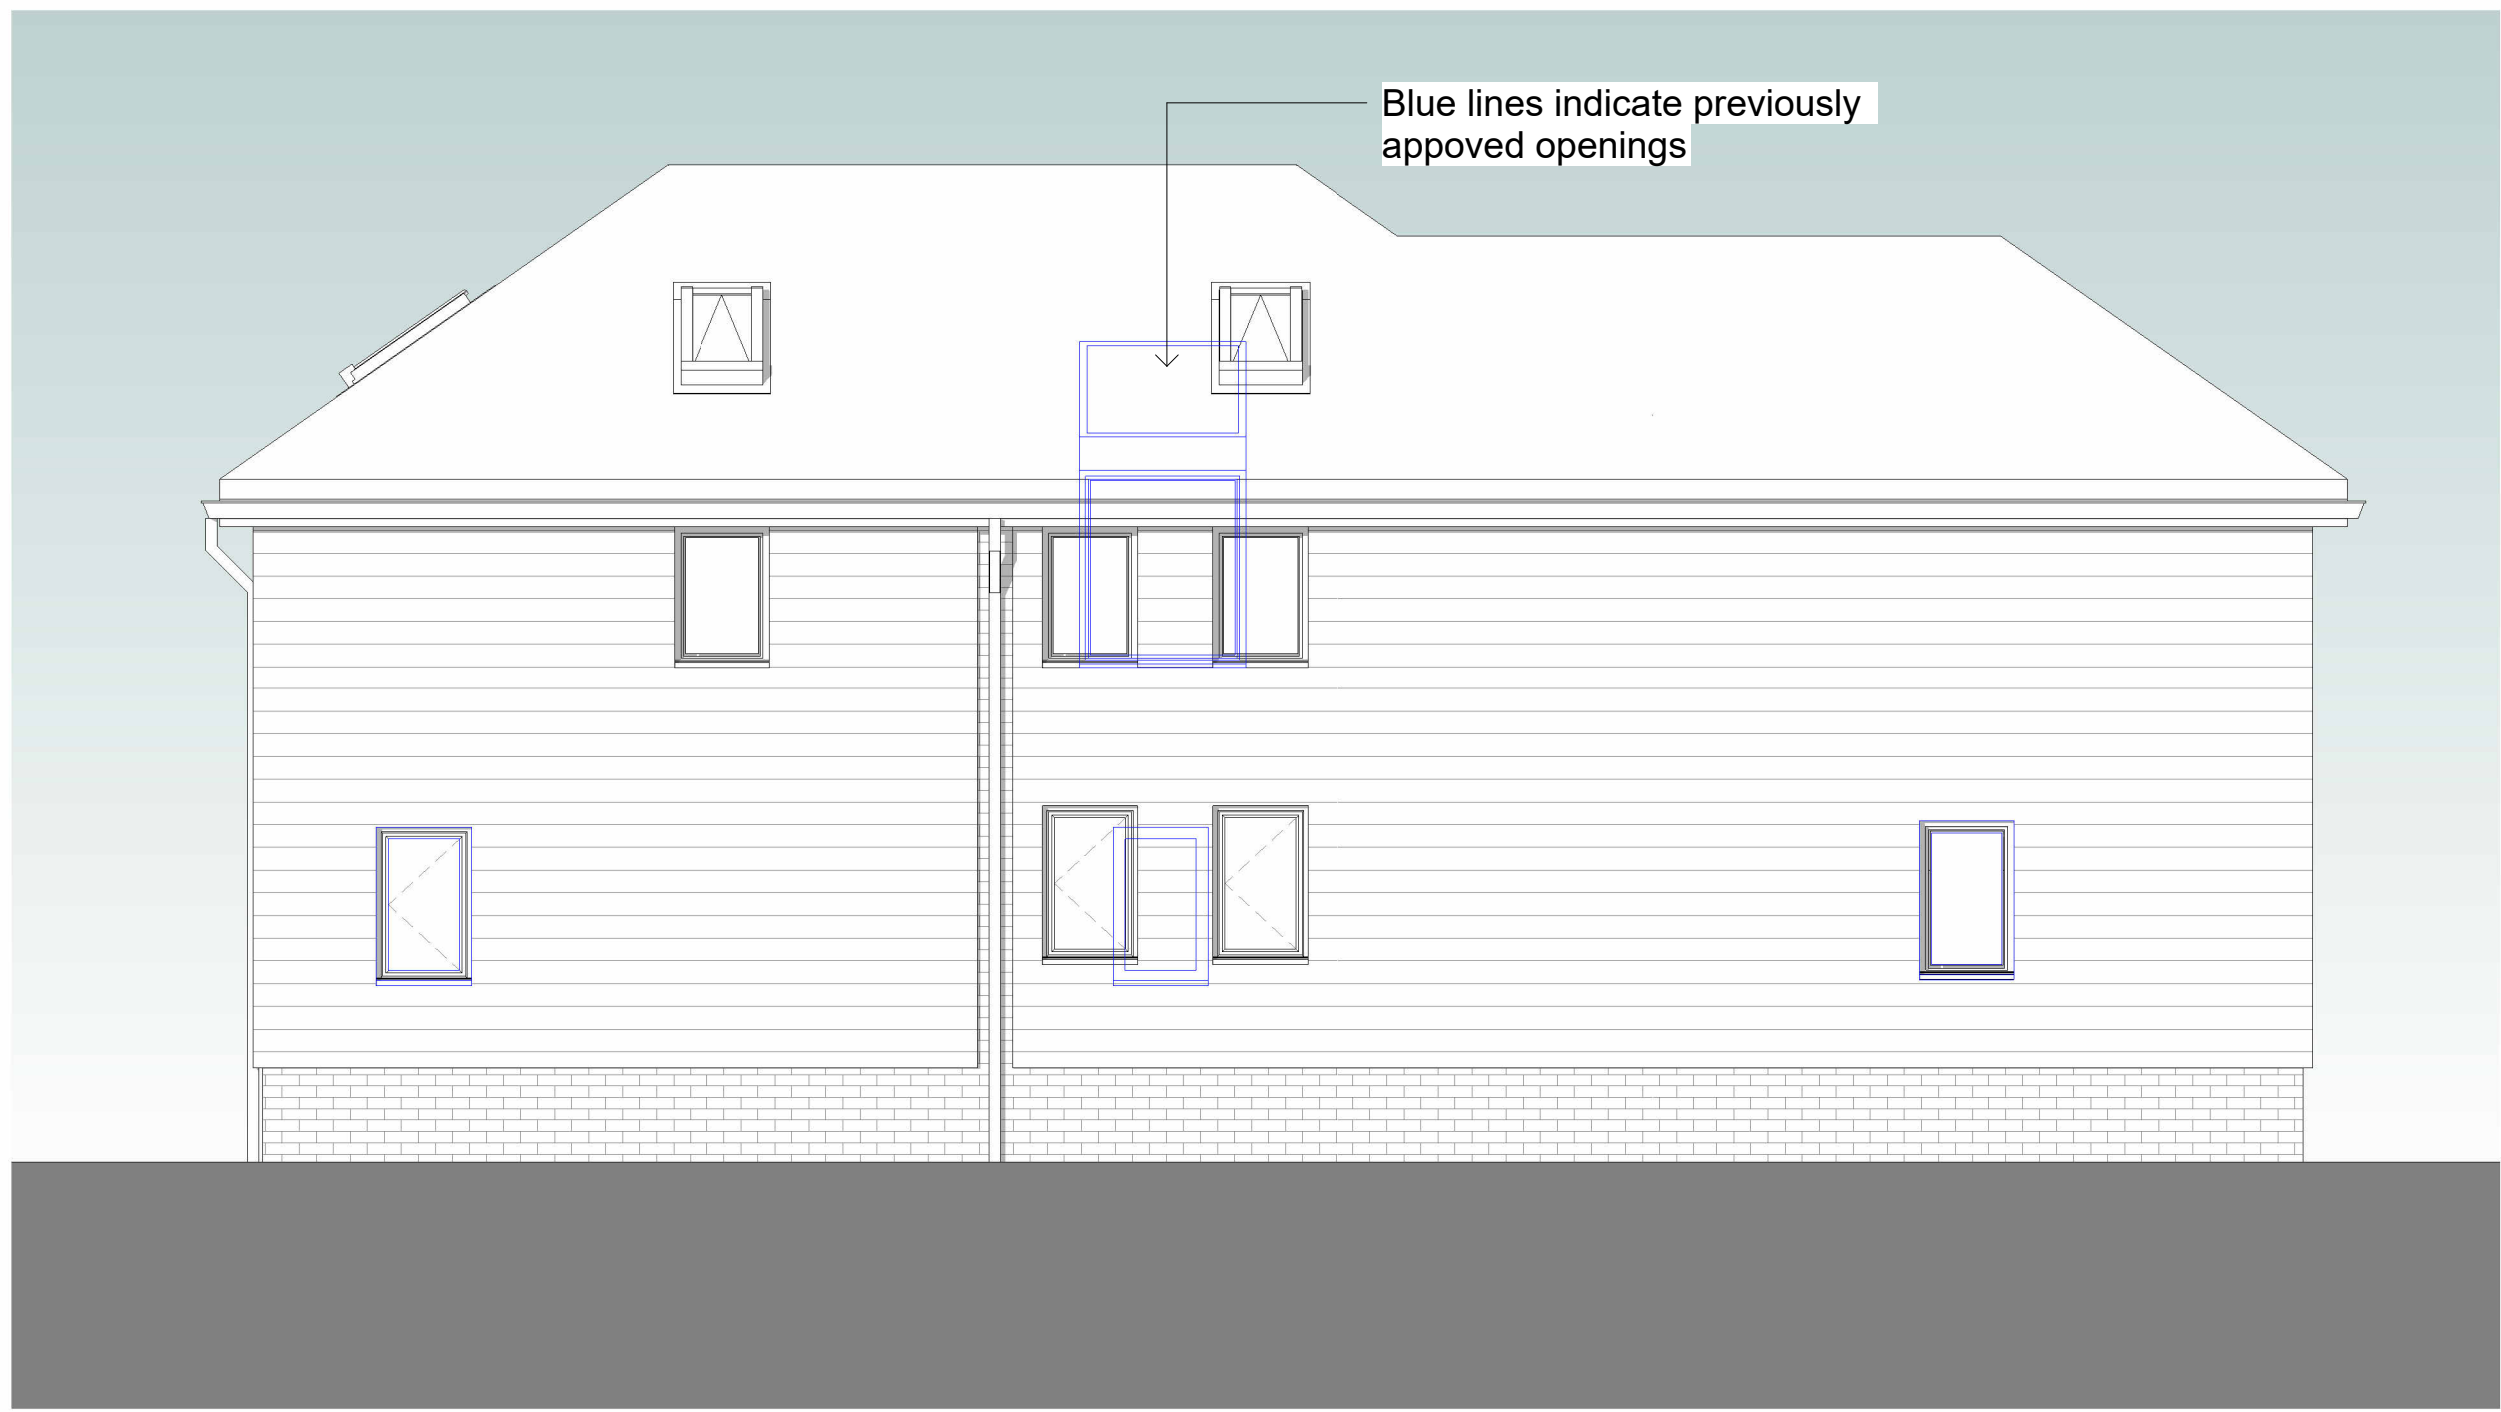

1 North East Elevation
1 : 50



2 South East Elevation
1 : 50



3 South West Elevation
1 : 50



4 North West Elevation
1 : 50

Broadacre Place, Broad Common Road, Hurst

ALL FIGURED DIMENSIONS ARE TO BE TAKEN IN PREFERENCE TO SCALED DIMENSIONS AND ANY INACCURACIES ARE TO BE REPORTED TO THE ARCHITECT. DIMENSIONS TO BE CHECKED ON SITE BEFORE ANY WORK IS PUT IN HAND OR PREFABRICATED. COPYRIGHT OF THIS DRAWING IS RETAINED BY THE ARCHITECT AND IT MUST NOT BE REPRODUCED WITHOUT THEIR WRITTEN CONSENT

REV.	DESCRIPTION	APP.	DATE
A	Planning Application	LW	03.12.25

SCALE BAR 0 5 10 15 20 25

Proposed Elevations
PLANNING

MATHEWSON WATERS ARCHITECTS
Delees Studio
01300 721904
The Old Surgery
Crowle Road · Lambourn
Berkshire · RG17 8NR
enquiries@mw-architects.co.uk
www.mw-architects.co.uk
© MATHEWSON WATERS ARCHITECTS LLP
25072 PL104 A

1 : 50@A1
Whitehurst Studio
01540 726562
RIBA
Chartered Practice