





1 Section 1
1 : 50

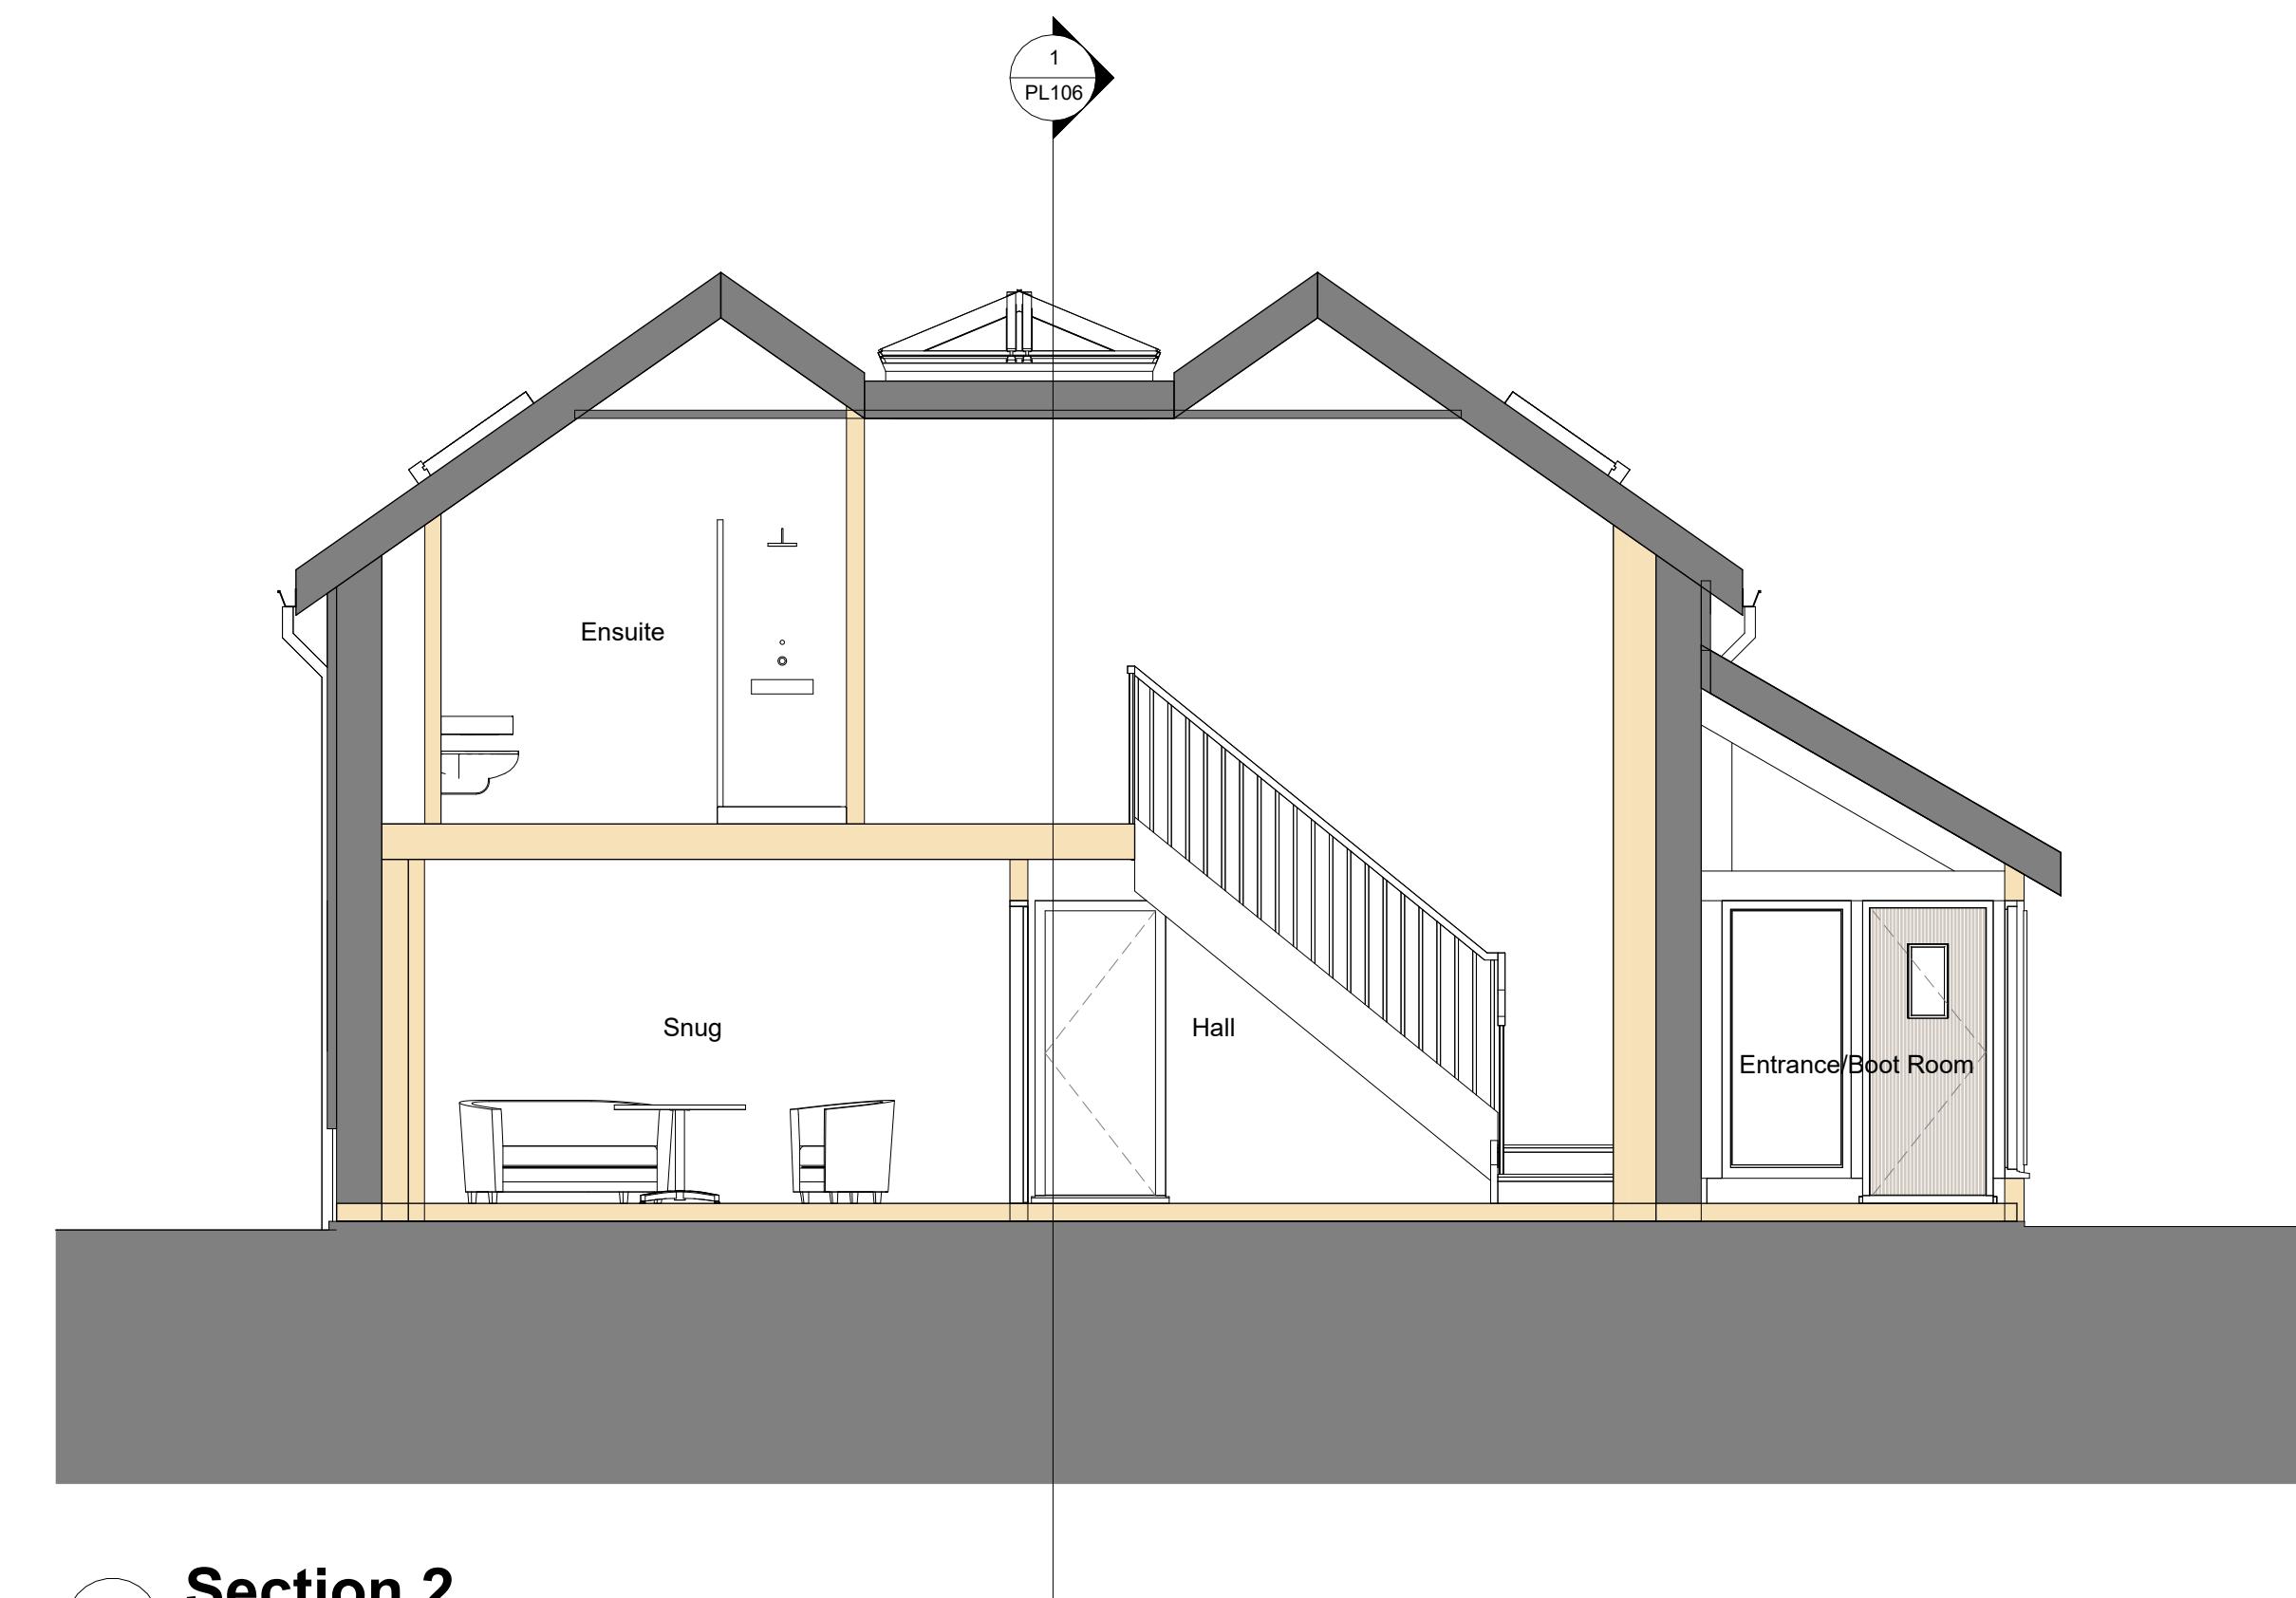

2 Section 2
1 : 50

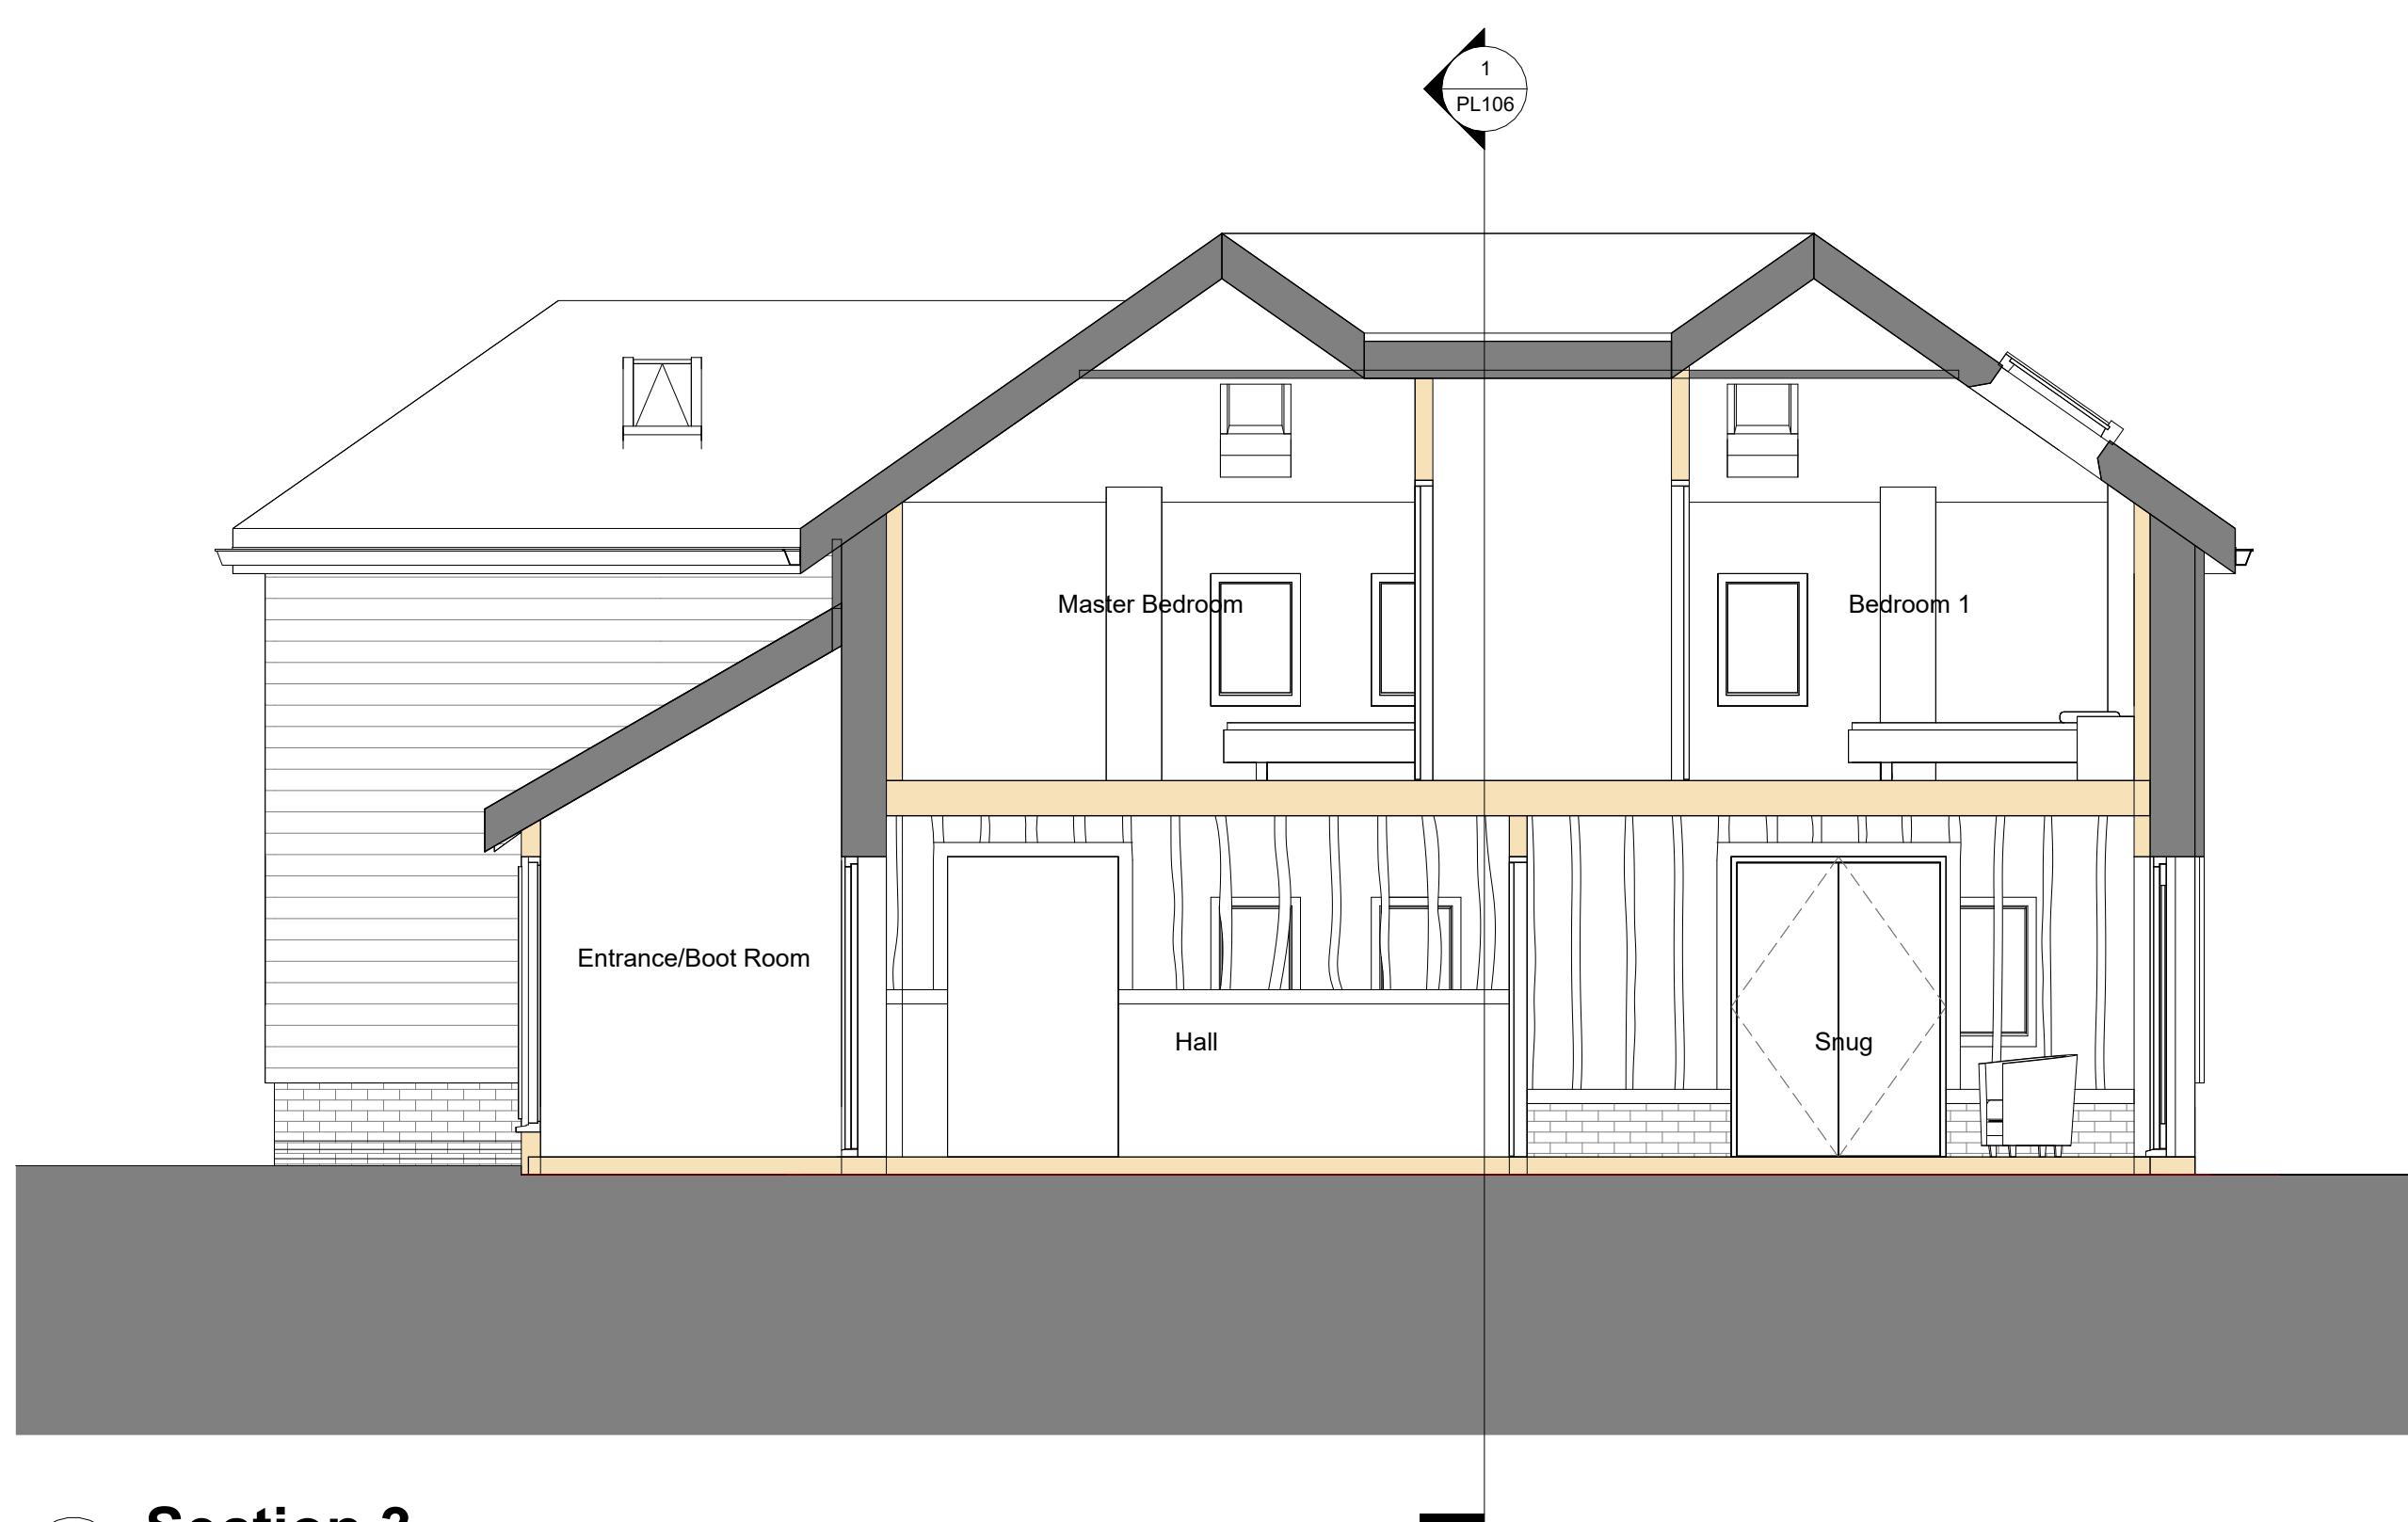

3 Section 3
1 : 50