

DISCLAIMER NOTE.

PROPERTIES AND BOUNDARIES ARE SHOWN FOR ILLUSTRATIVE PURPOSES ONLY AND HAVE NOT BEEN SURVEYED UNLESS OTHERWISE STATED.

AREAS SHOWN ARE APPROXIMATE AND SHOULD BE VERIFIED BEFORE FORMING THE BASIS OF A DECISION.

DO NOT SCALE OTHER THAN FOR PLANNING APPLICATION PURPOSES.

ALL DIMENSIONS MUST BE CHECKED BY THE CONTRACTOR BEFORE COMMENCING WORK ON SITE.


NO DEVIATION FROM DRAWING WILL BE PERMITTED WITHOUT THE PRIOR WRITTEN CONSENT OF ASCOT DESIGN.

OPYRIGHT OF THIS DRAWING REMAINS WITH ASCOT DESIGN AND MAY NOT BE REPRODUCED IN ANY FORM WITHOUT WRITTEN CONSENT.


ND FLOOR SLABS, FOUNDATIONS, SUB-STRUCTURES, ETC. ALL WORK BELOW GROUND LEVEL IS SHOWN PROVISIONALLY. INSPECTION OF GROUND CONDITIONS IS ESSENTIAL PRIOR TO WORK COMMENCING.

ASSESSMENT IS ESSENTIAL WHEN THE GROUND CONDITIONS ARE APPARENT, AND REDESIGN MAY BE SARY IN THE LIGHT OF SOIL CONDITIONS FOUND. THE RESPONSIBILITY FOR ESTABLISHING THE SOIL AND SUB-SOIL CONDITIONS RESTS WITH THE CONTRACTOR.


WALLS

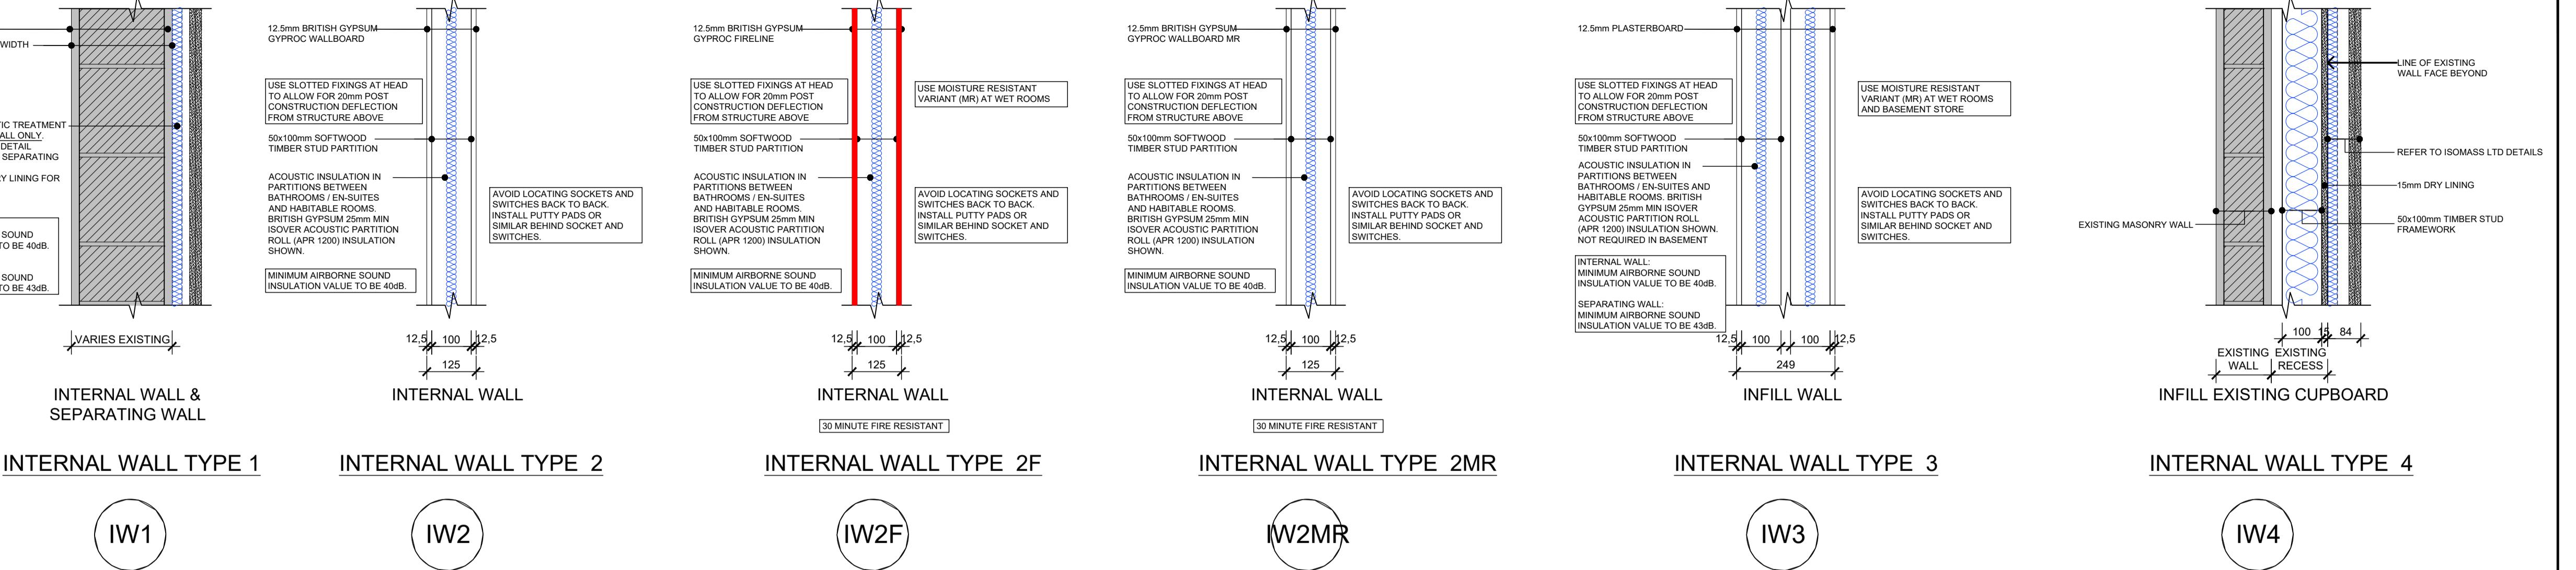

WALLS

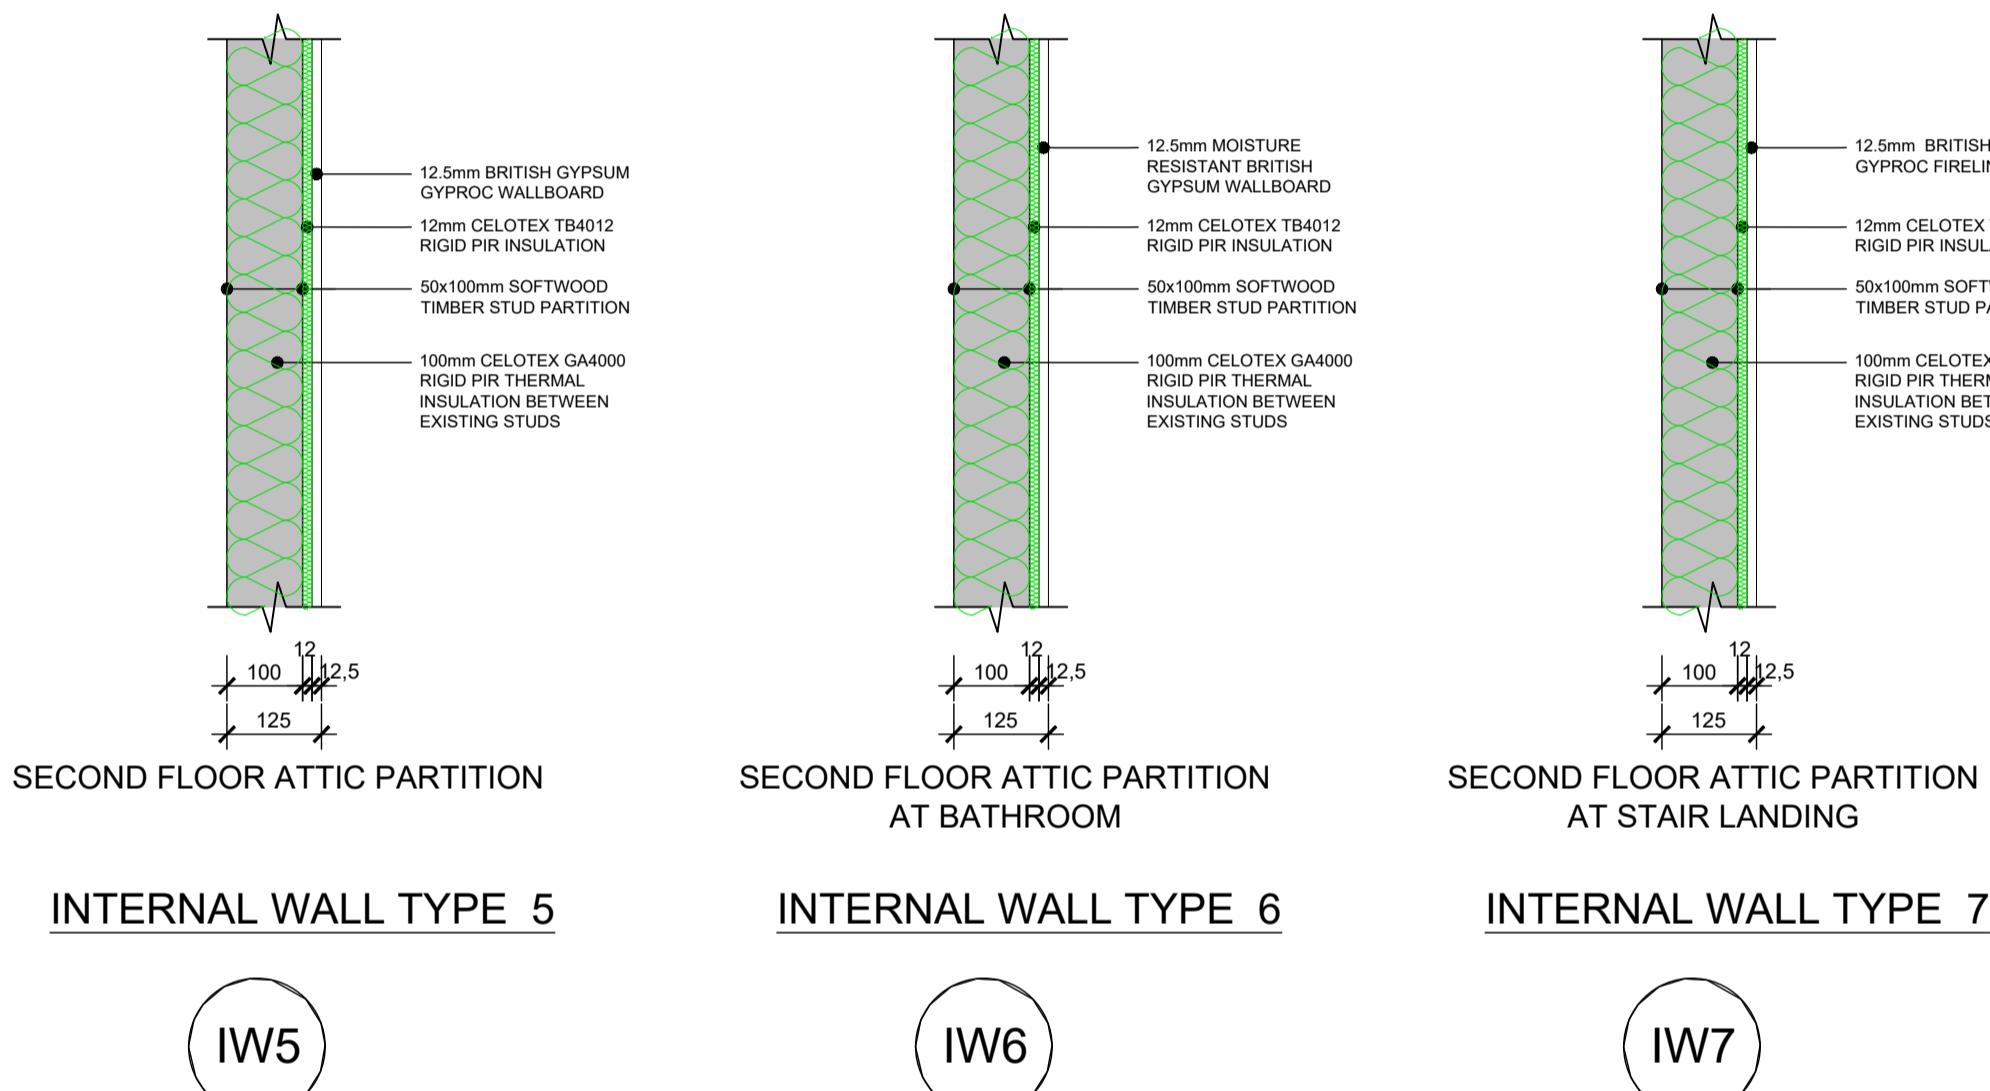

WALLS

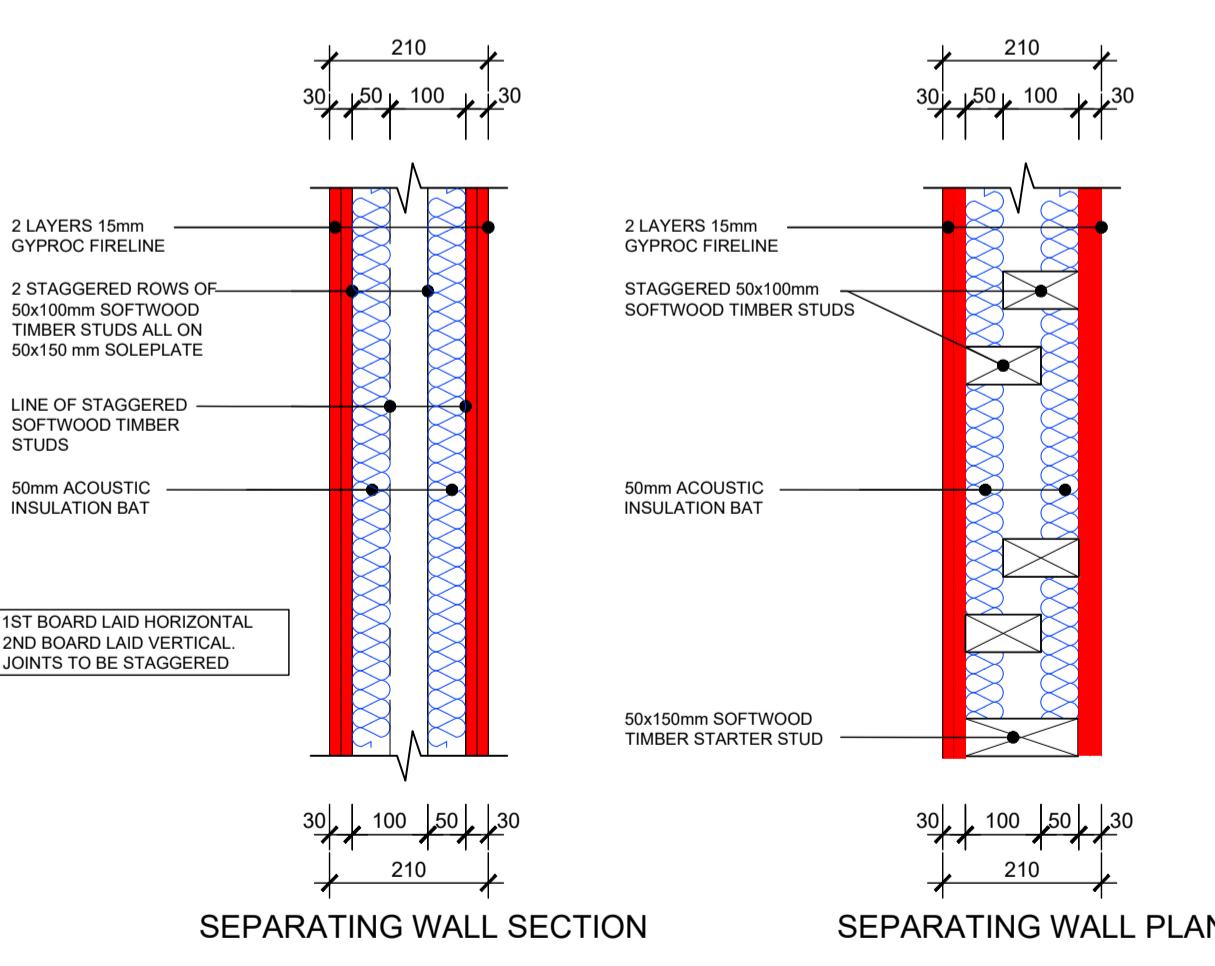

INTERNAL SEPARATING WALL TYPE 1



| | | | |
|----------|--------------------|-------|-------|
| Date | Detail | Drwn | Chk |
| 10.12.25 | PLANNING ISSUE. | RS | |
| 29.08.25 | CONSTRUCTION ISSUE | RS | . |
| 200mm | 400mm | 600mm | 800mm |
| 1m | | | |

1:10 100mm

CONSTRUCTION



HEAD OFFICE
Ashurst Manor,
Ashurst Park, Church
Lane, Sunninghill,
Ascot, SL5 7DD
Tel: 01344 299 330

MANCHESTER
No. 1 Booths Park,
Chelford Road,
Knutsford,
WA16 8GS
Tel: 01565 756 147

LONDON
29 Farm Street,
Mayfair,
London,
W1J 5RL
Tel: 020 39940015

Email: info@ascotdesign.com
www.ascotdesign.com

MR STEVE HICKS

THE MOAT HOUSE, BIGGS LANE,
ARBORFIELD, WOKINGHAM RG29LN

CONSTRUCTION TYPES

SHEET 2

| | | | |
|--|-------------|--------|----|
| 10@A1 | JUN 2025 | RJS | C2 |
| 5-J4803 | Drawing N°. | 16-002 | |
| The Copyright in this document and design is confidential to and the property of Ascent Design Limited. | | | |