
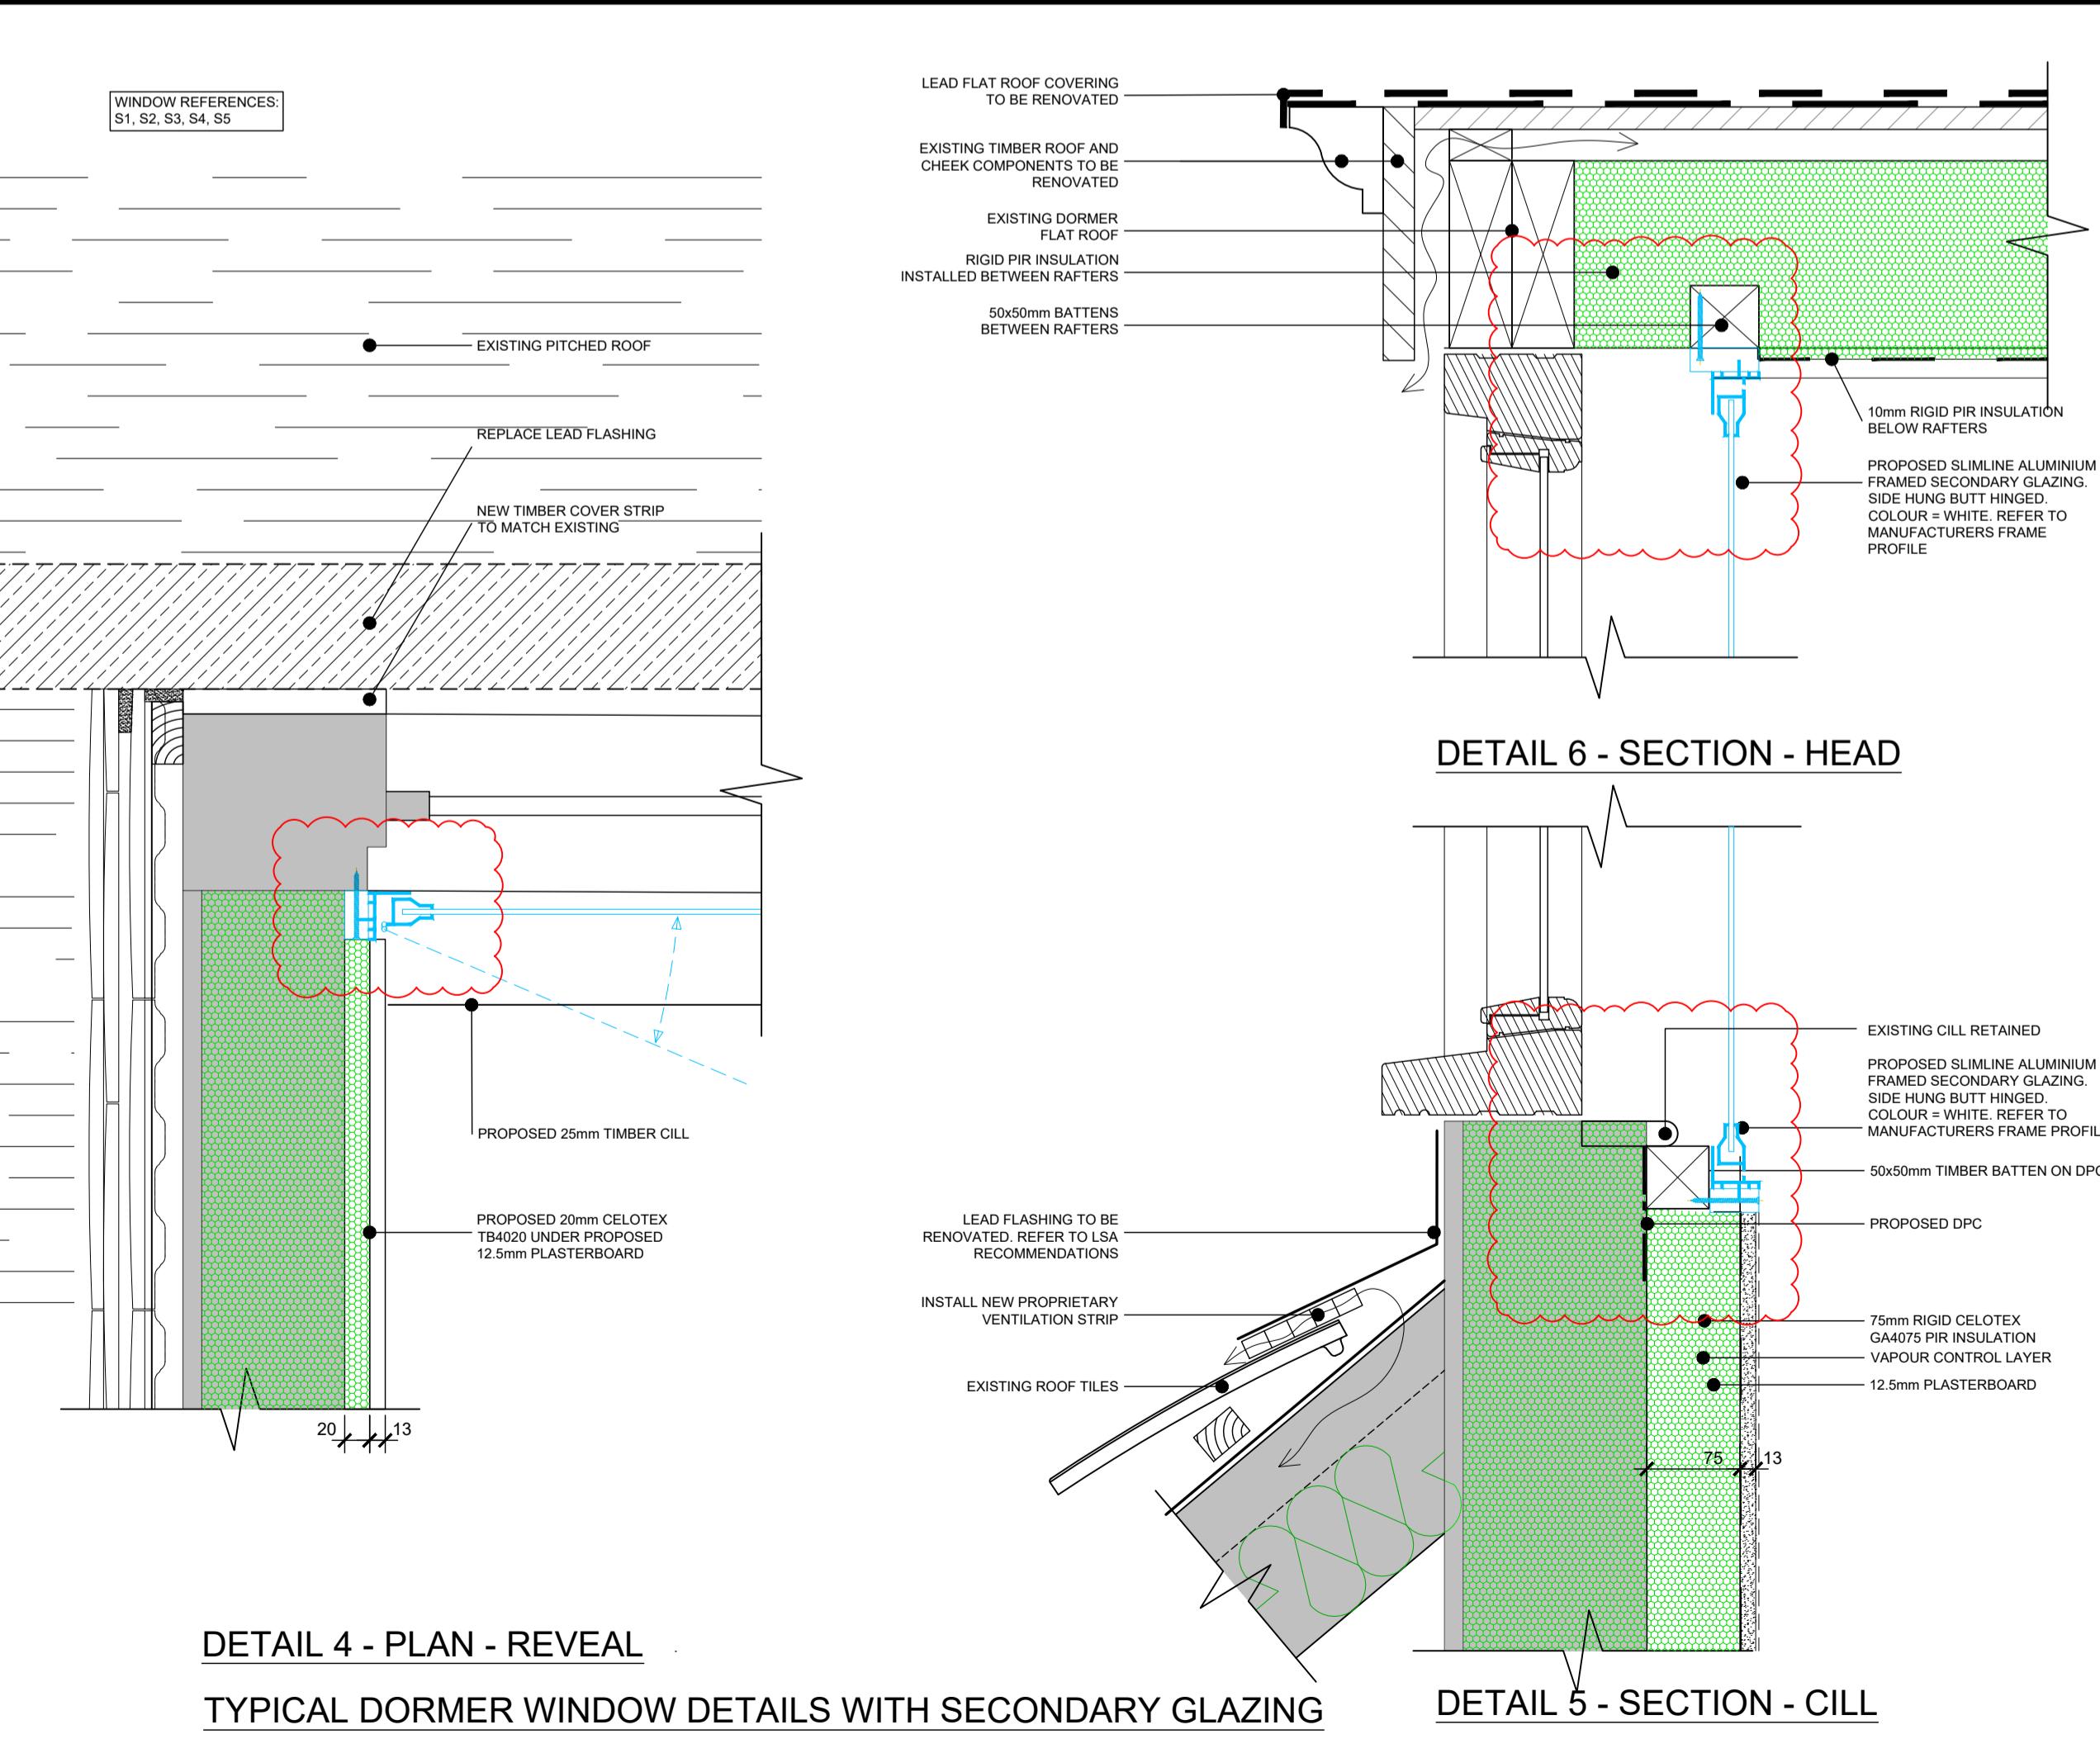
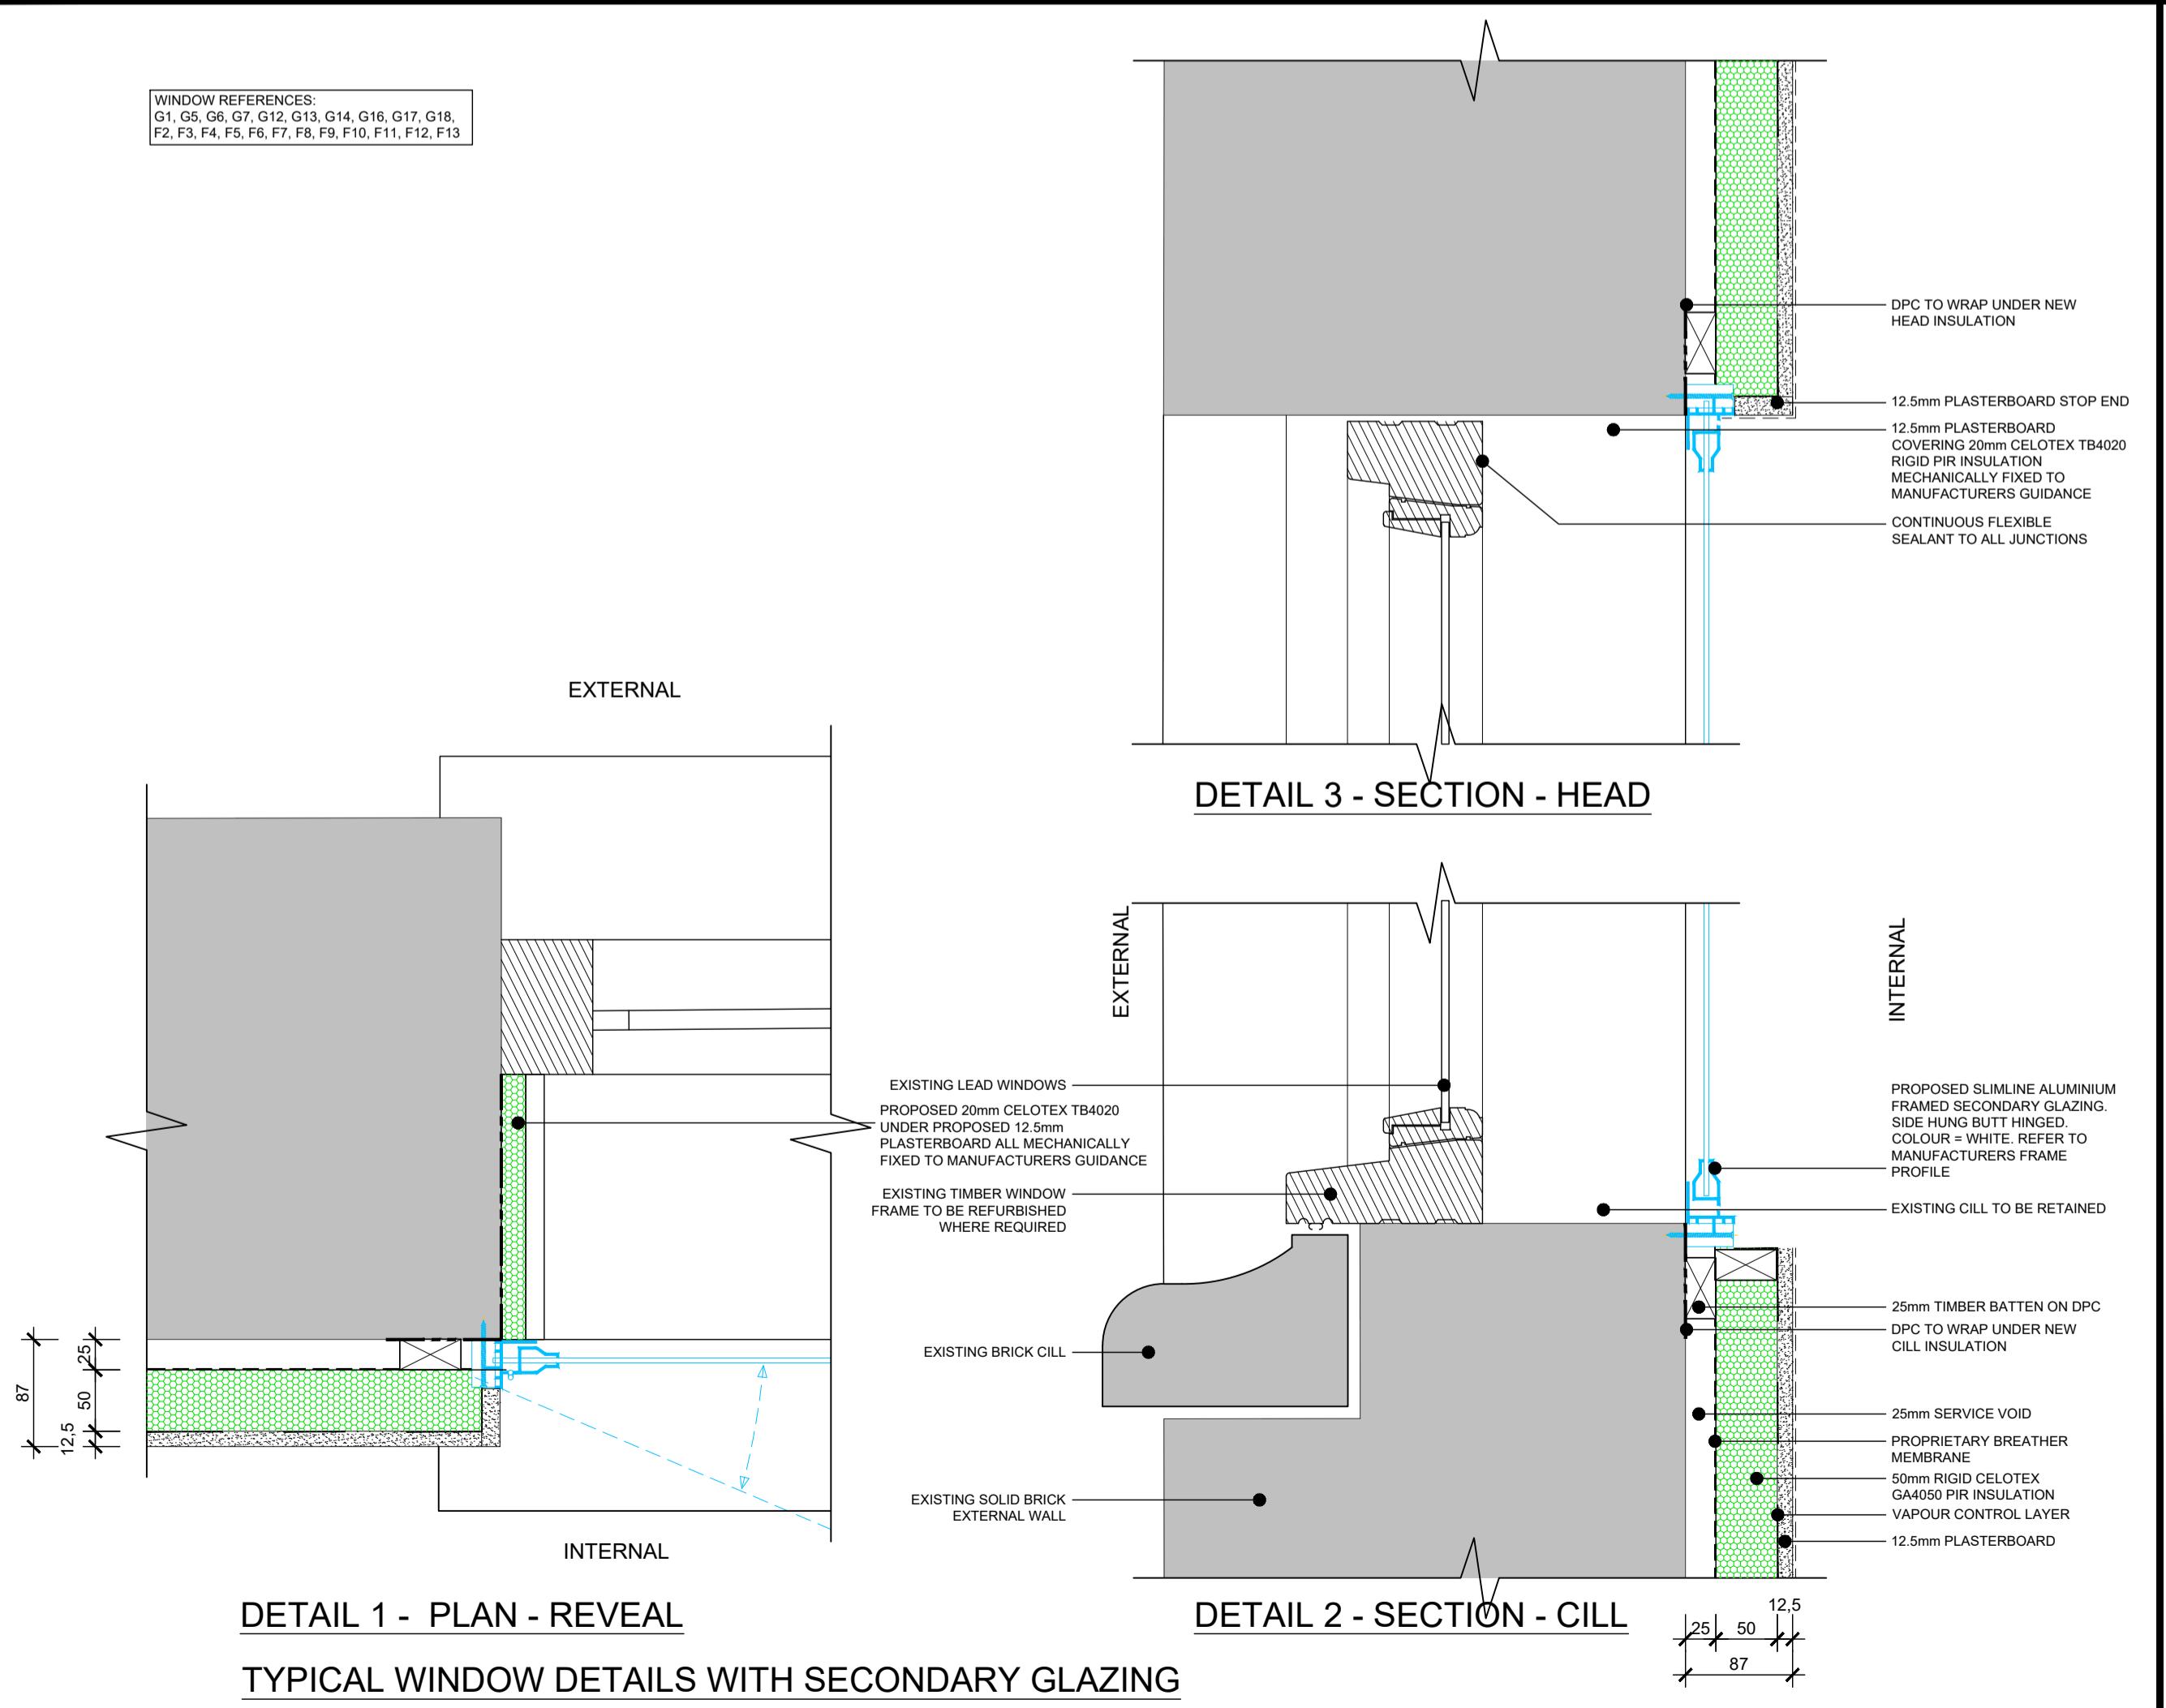
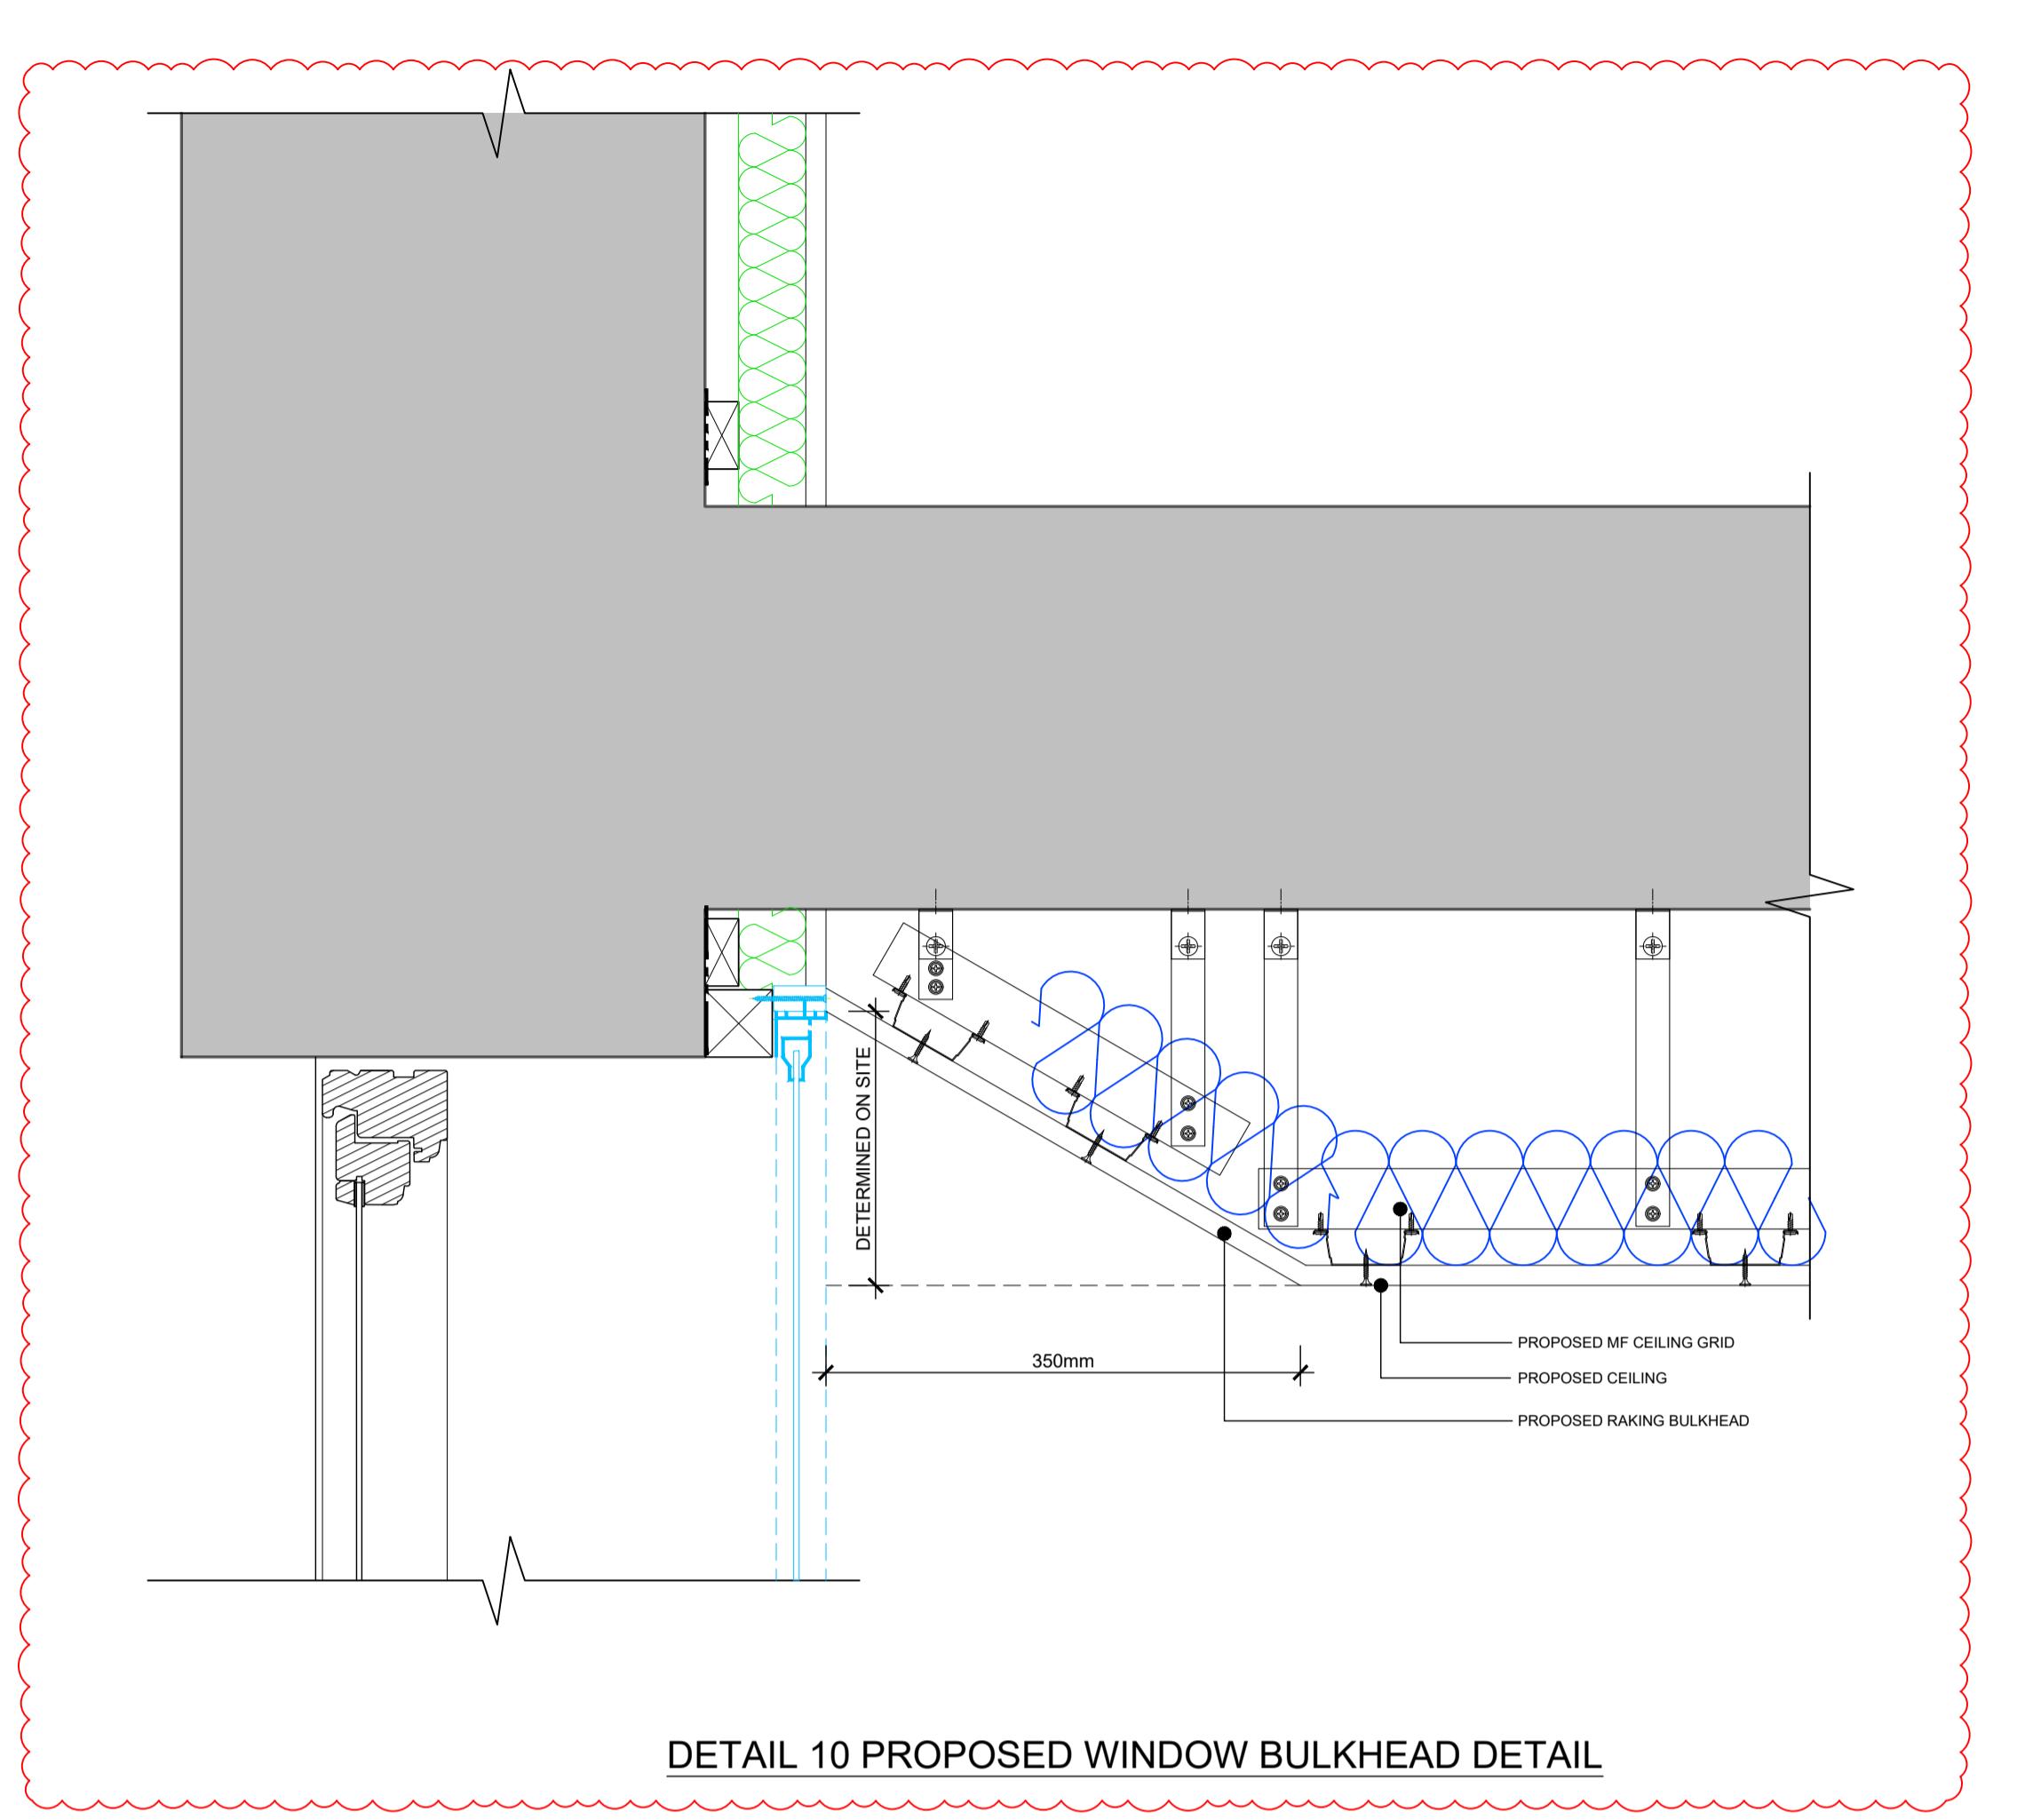


DISCLAIMER NOTE  
ADJACENT PROPERTIES AND BOUNDARIES ARE SHOWN FOR ILLUSTRATIVE PURPOSES ONLY AND HAVE NOT BEEN SURVEYED UNLESS OTHERWISE STATED  
ALL AREAS SHOWN ARE APPROXIMATE AND SHOULD BE VERIFIED BEFORE FORMING THE BASIS OF A DECISION  
DO NOT SCALE OTHER THAN FOR PLANNING APPLICATION PURPOSES  
ALL DIMENSIONS MUST BE CHECKED BY THE CONTRACTOR BEFORE COMMENCING WORK ON SITE  
NO deviation FROM DRAWING WILL BE PERMITTED WITHOUT THE PRIOR WRITTEN CONSENT OF ASCOT DESIGN  
THE COPYRIGHT OF THIS DRAWING RESTS WITH ASCOT DESIGN AND MAY NOT BE REPRODUCED IN ANY FORM  
WITHOUT THE PRIOR WRITTEN CONSENT OF ASCOT DESIGN  
GROUND FLOOR SLABS, FOUNDATIONS, SUB-STRUCTURES, ETC. ALL WORK BELOW GROUND LEVEL IS SHOWN PROVISIONALLY. INSPECTION OF GROUND CONDITIONS IS ESSENTIAL PRIOR TO WORK COMMENCING  
REASSESSMENT IS ESSENTIAL WHEN THE GROUND CONDITIONS ARE APPARENT, AND REDESIGN MAY BE NECESSARY IN THE LIGHT OF GROUND CONDITIONS. THE CONTRACTOR IS RESPONSIBLE FOR ESTABLISHING THE SOIL AND SUB-SOIL CONDITIONS RESTS WITH THE CONTRACTOR

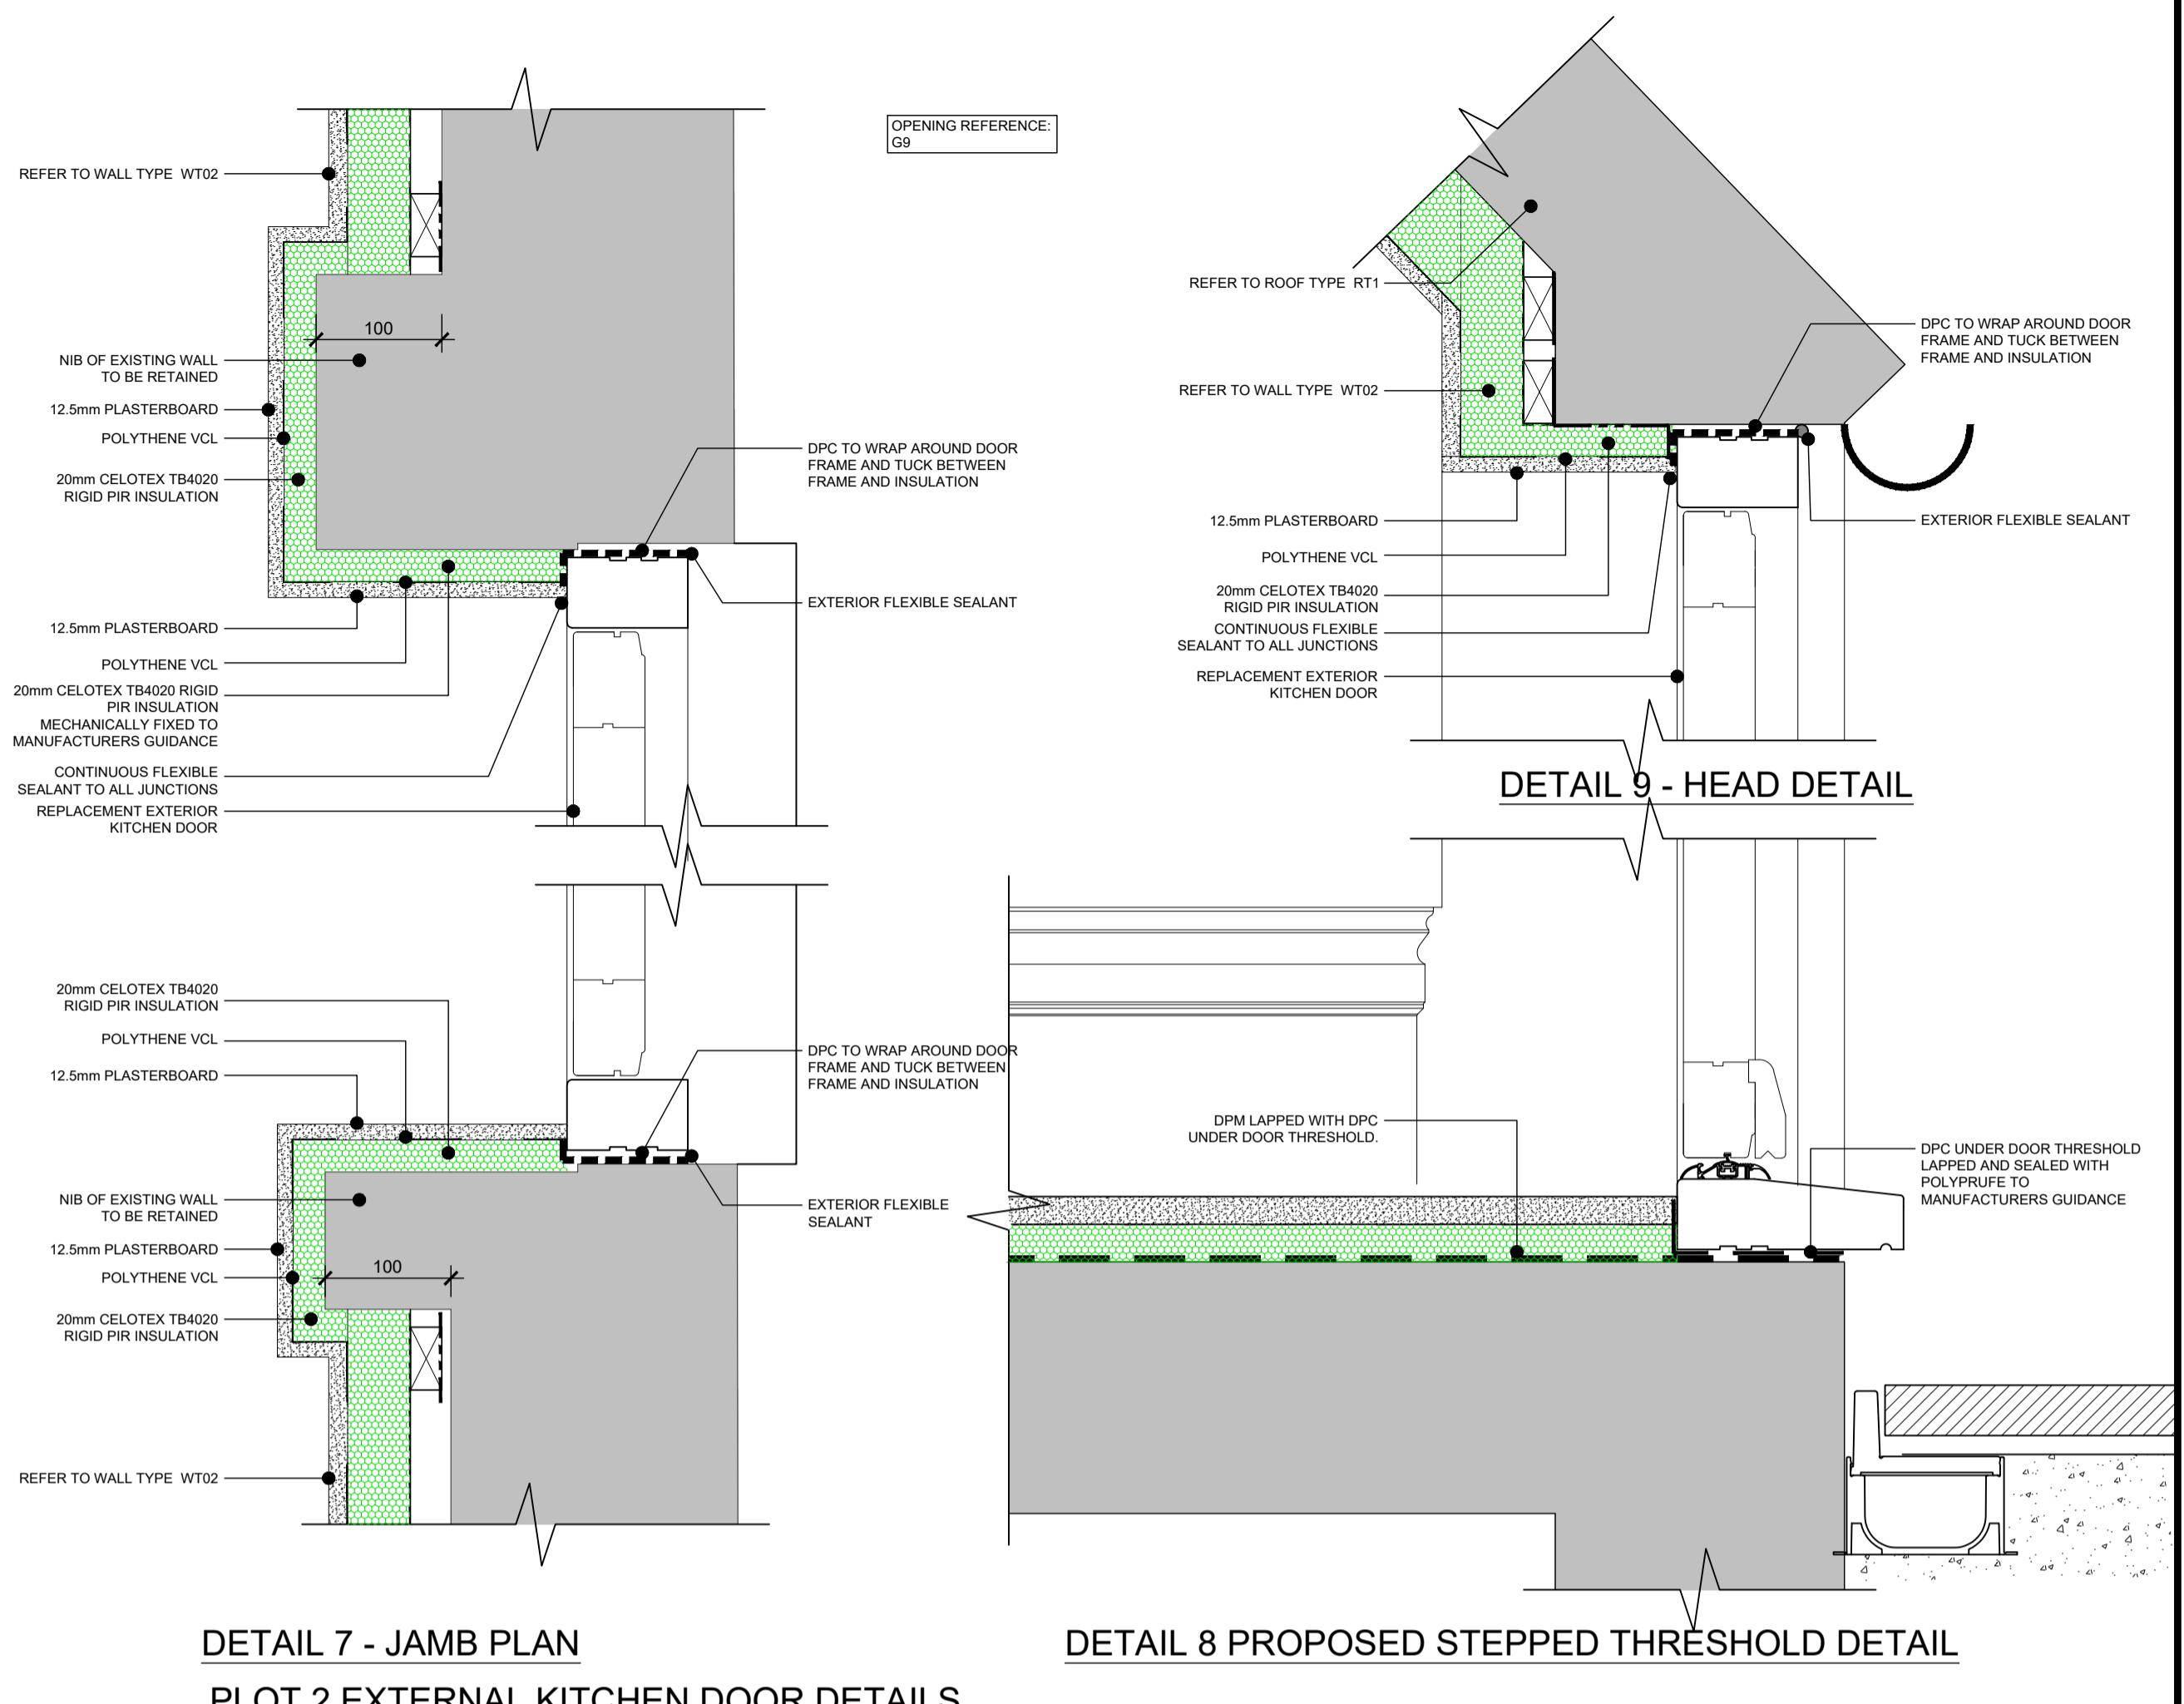

Rev	Date	Detail	Drw	Chk
C2	10.12.25	DETAILS REVISED, CONSTRUCTION ISSUE	RS	CH
C1	29.08.25		RS	
0	100mm	200mm	300mm	400mm
0	500mm			
SCALE 1:5				
Status CONSTRUCTION				
 <b>ASCOT DESIGN</b> Timeless architecture				
HEAD OFFICE: Ashurst Manor, Ashurst Park, Church Lane, Sunninghill, Ascot, SL5 7DD Tel: 01344 299 330				
MANCHESTER: 1 Booths Park, Chelford, Knutsford, WA16 8GS Tel: 01695 756 147				
LONDON: 29 Farm Street, Mayfair, London, W1J 5RL Tel: 020 3994 0015				
Email: info@ascotdesign.com <a href="http://www.ascotdesign.com">www.ascotdesign.com</a>				
				
Client MR STEVE HICKS				
Project Title THE MOAT HOUSE, BIGGS LANE, ARBORFIELD, WOKINGHAM RG29LN				
Drawing Title CILL, HEAD AND REVEAL DETAILS				
Scale	1:5@ A1	Date	JUN 2025	Drawn
			RJS	Rev
Job N°	25-J4803	Drawing N°	16-004	
The copyright in this document and design is confidential to and the property of Ascot Design Limited.				