


## Location on boundary plan

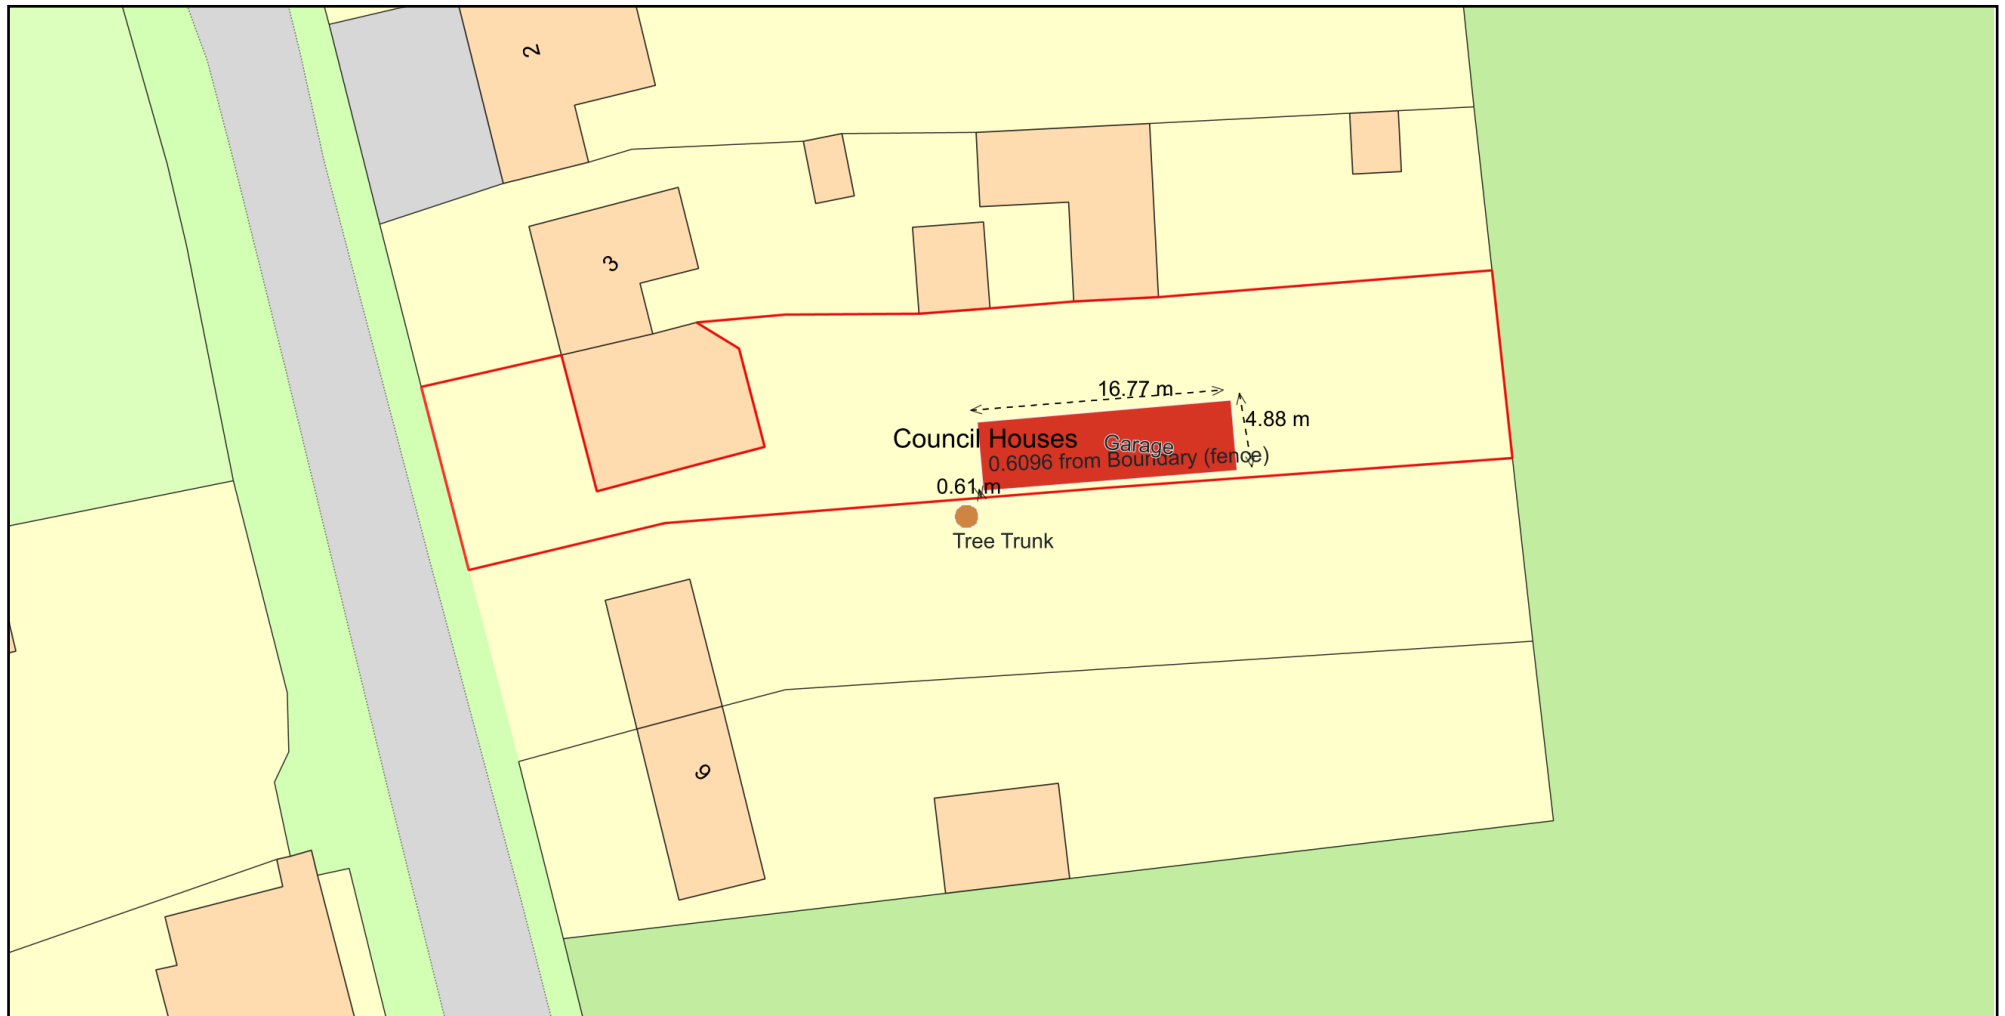

0 20  
Metres



Plan Produced for: Lauren williams

Date Produced: 23 Sep 2025

Plan Reference Number: TQRQM25266215101337

Scale: 1:500 @ A4

© Crown copyright and database rights 2025 OS 100042766

