



0
1m 2m 3m 4m 5m
Metric Scale 1:100

THIS DRAWING IS THE PROPERTY OF RRS DESIGNS
- COPYING / REDISTRIBUTION BY CONSENT ONLY

NOTES

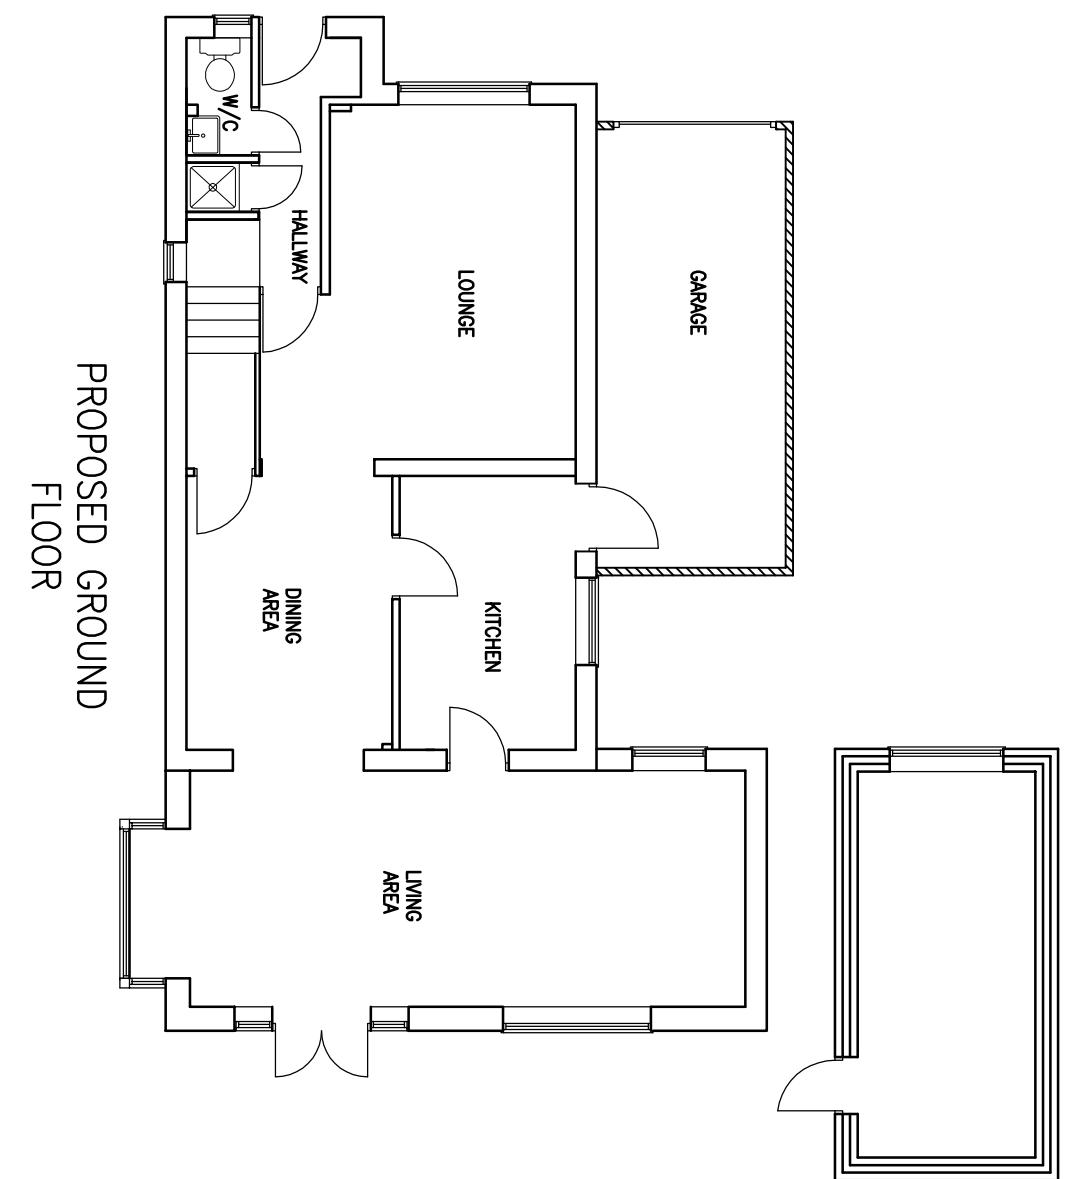

PROPOSED GROUND
FLOOR

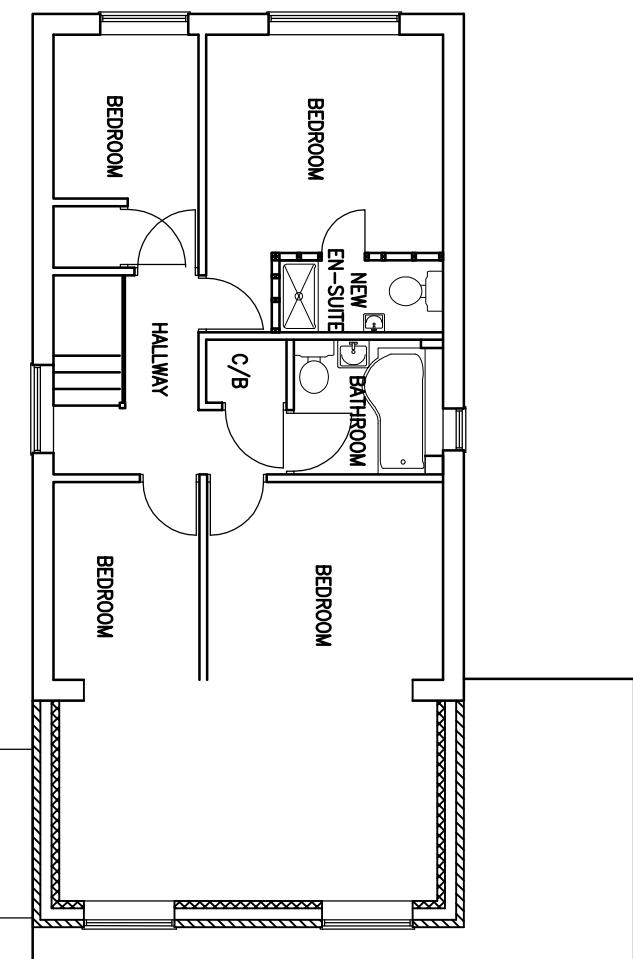

PROPOSED FIRST
FLOOR

PROJECT	4 BROMPTON CLOSE
Rev/Date	Amendment
4 BROMPTON CLOSE	READING
RG6 3XF	
TITLE	

PROPOSED FLOOR
PLANS

RRS Designs

Architectural & Planning Services

Mobile- 07964326643
Email- amar@rrsdesigns.co.uk
Website- www.rrsdesigns.co.uk

DRAWN	A.S	SCALE @ A3
DATE	NOV 24	1:100
DRAWING NO.	AS03124-03	REV.
	A	B