


THIS DRAWING IS THE PROPERTY OF RRS DESIGNS
- COPYING / REDISTRIBUTION BY CONSENT ONLY
NOTES

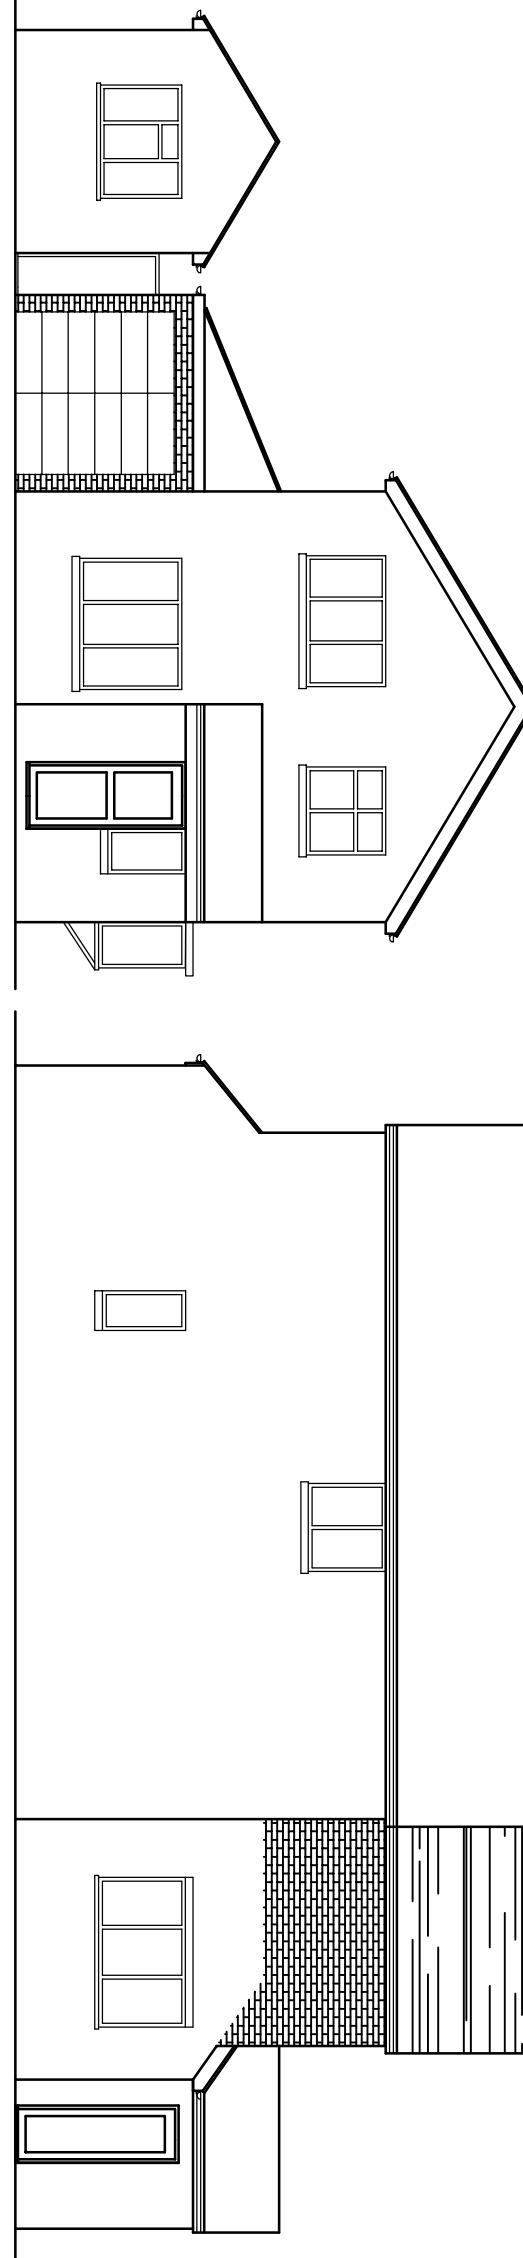

PROPOSED FRONT
ELEVATION

A =
Rev/Date =
Amendment
PROJECT
4 BROMPTON CLOSE
READING
RG6 3XF


TITLE

PROPOSED ELEVATIONS


RRS Designs

Architectural & Planning Services

Mobile- 07964326643
Email- amar@rrsdesigns.co.uk
Website- www.rssdesigns.co.uk

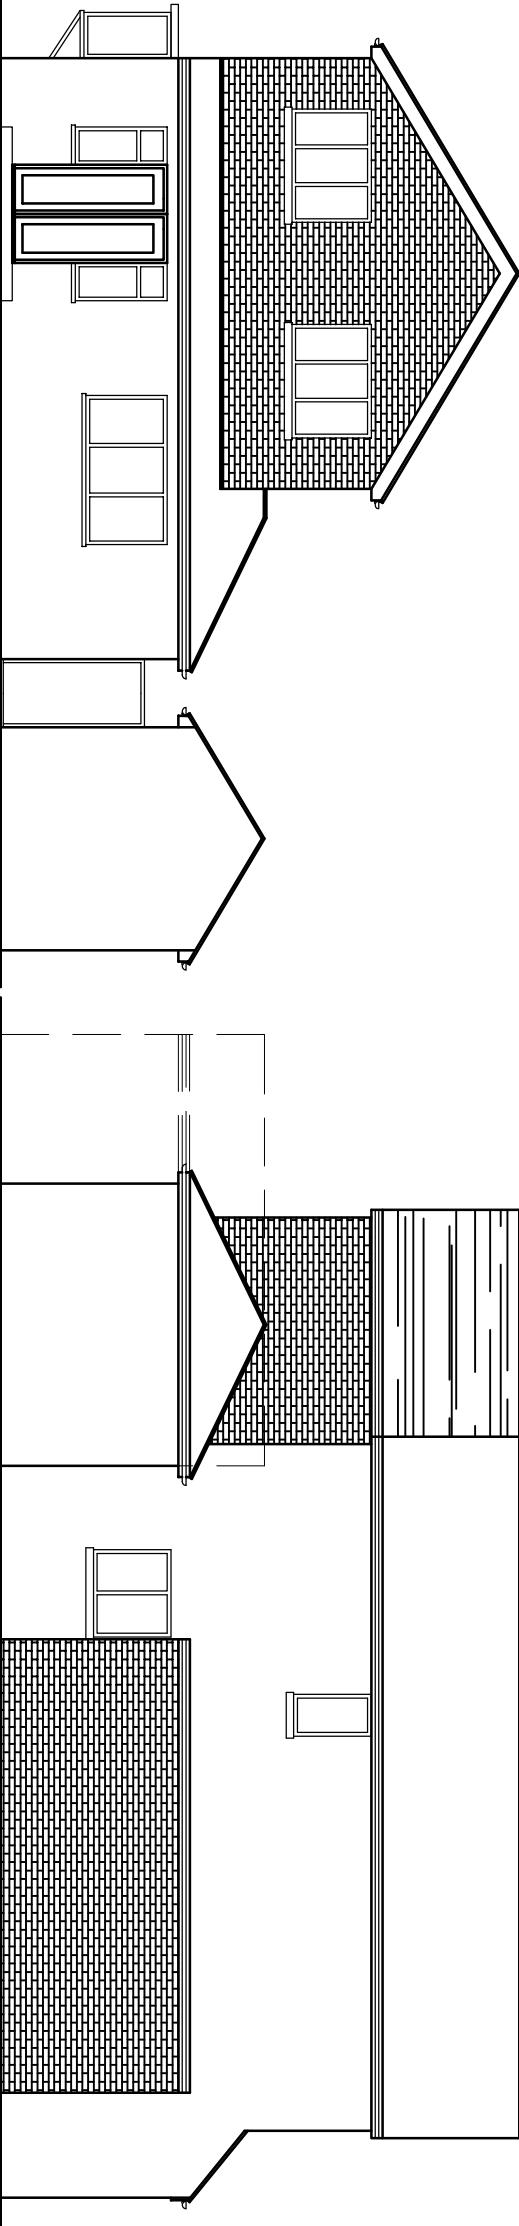

PROPOSED REAR
ELEVATION

 

PROPOSED SIDE
ELEVATION

DRAWN	AS	SCALE @ A3
DATE	NOV 24	1:100
DRAWING NO.		REV.
AS03124-04	B	