
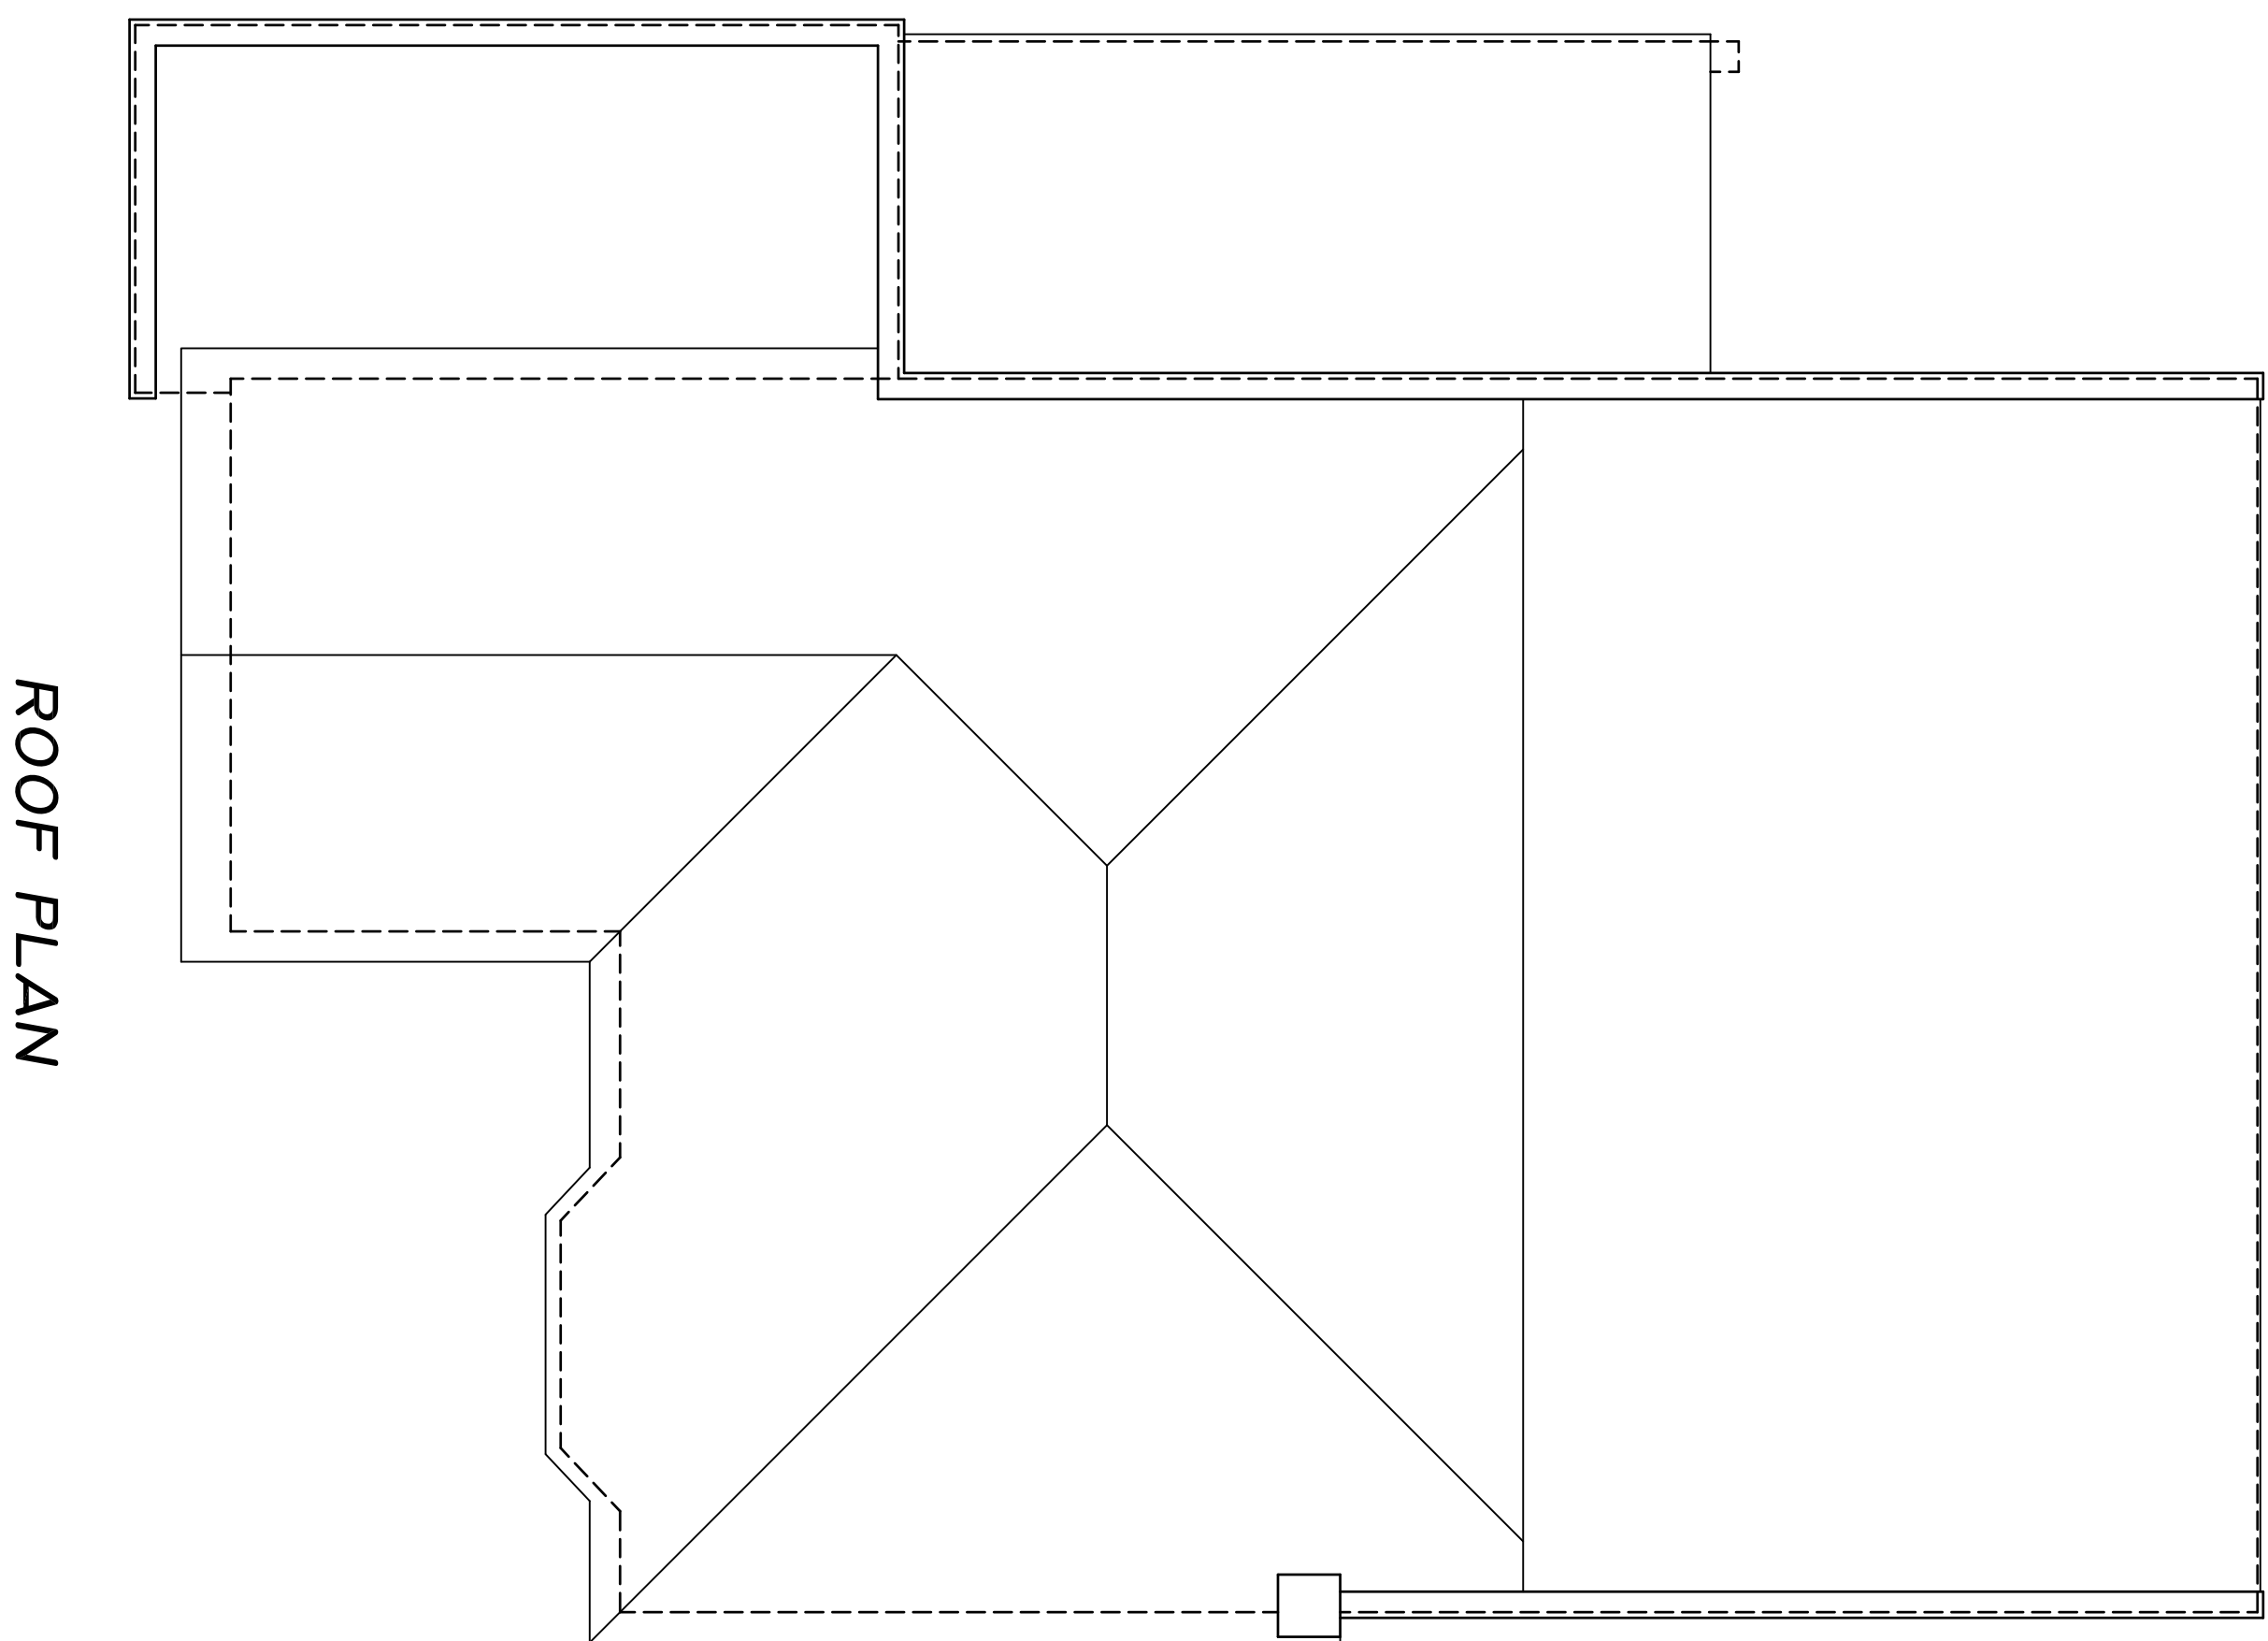
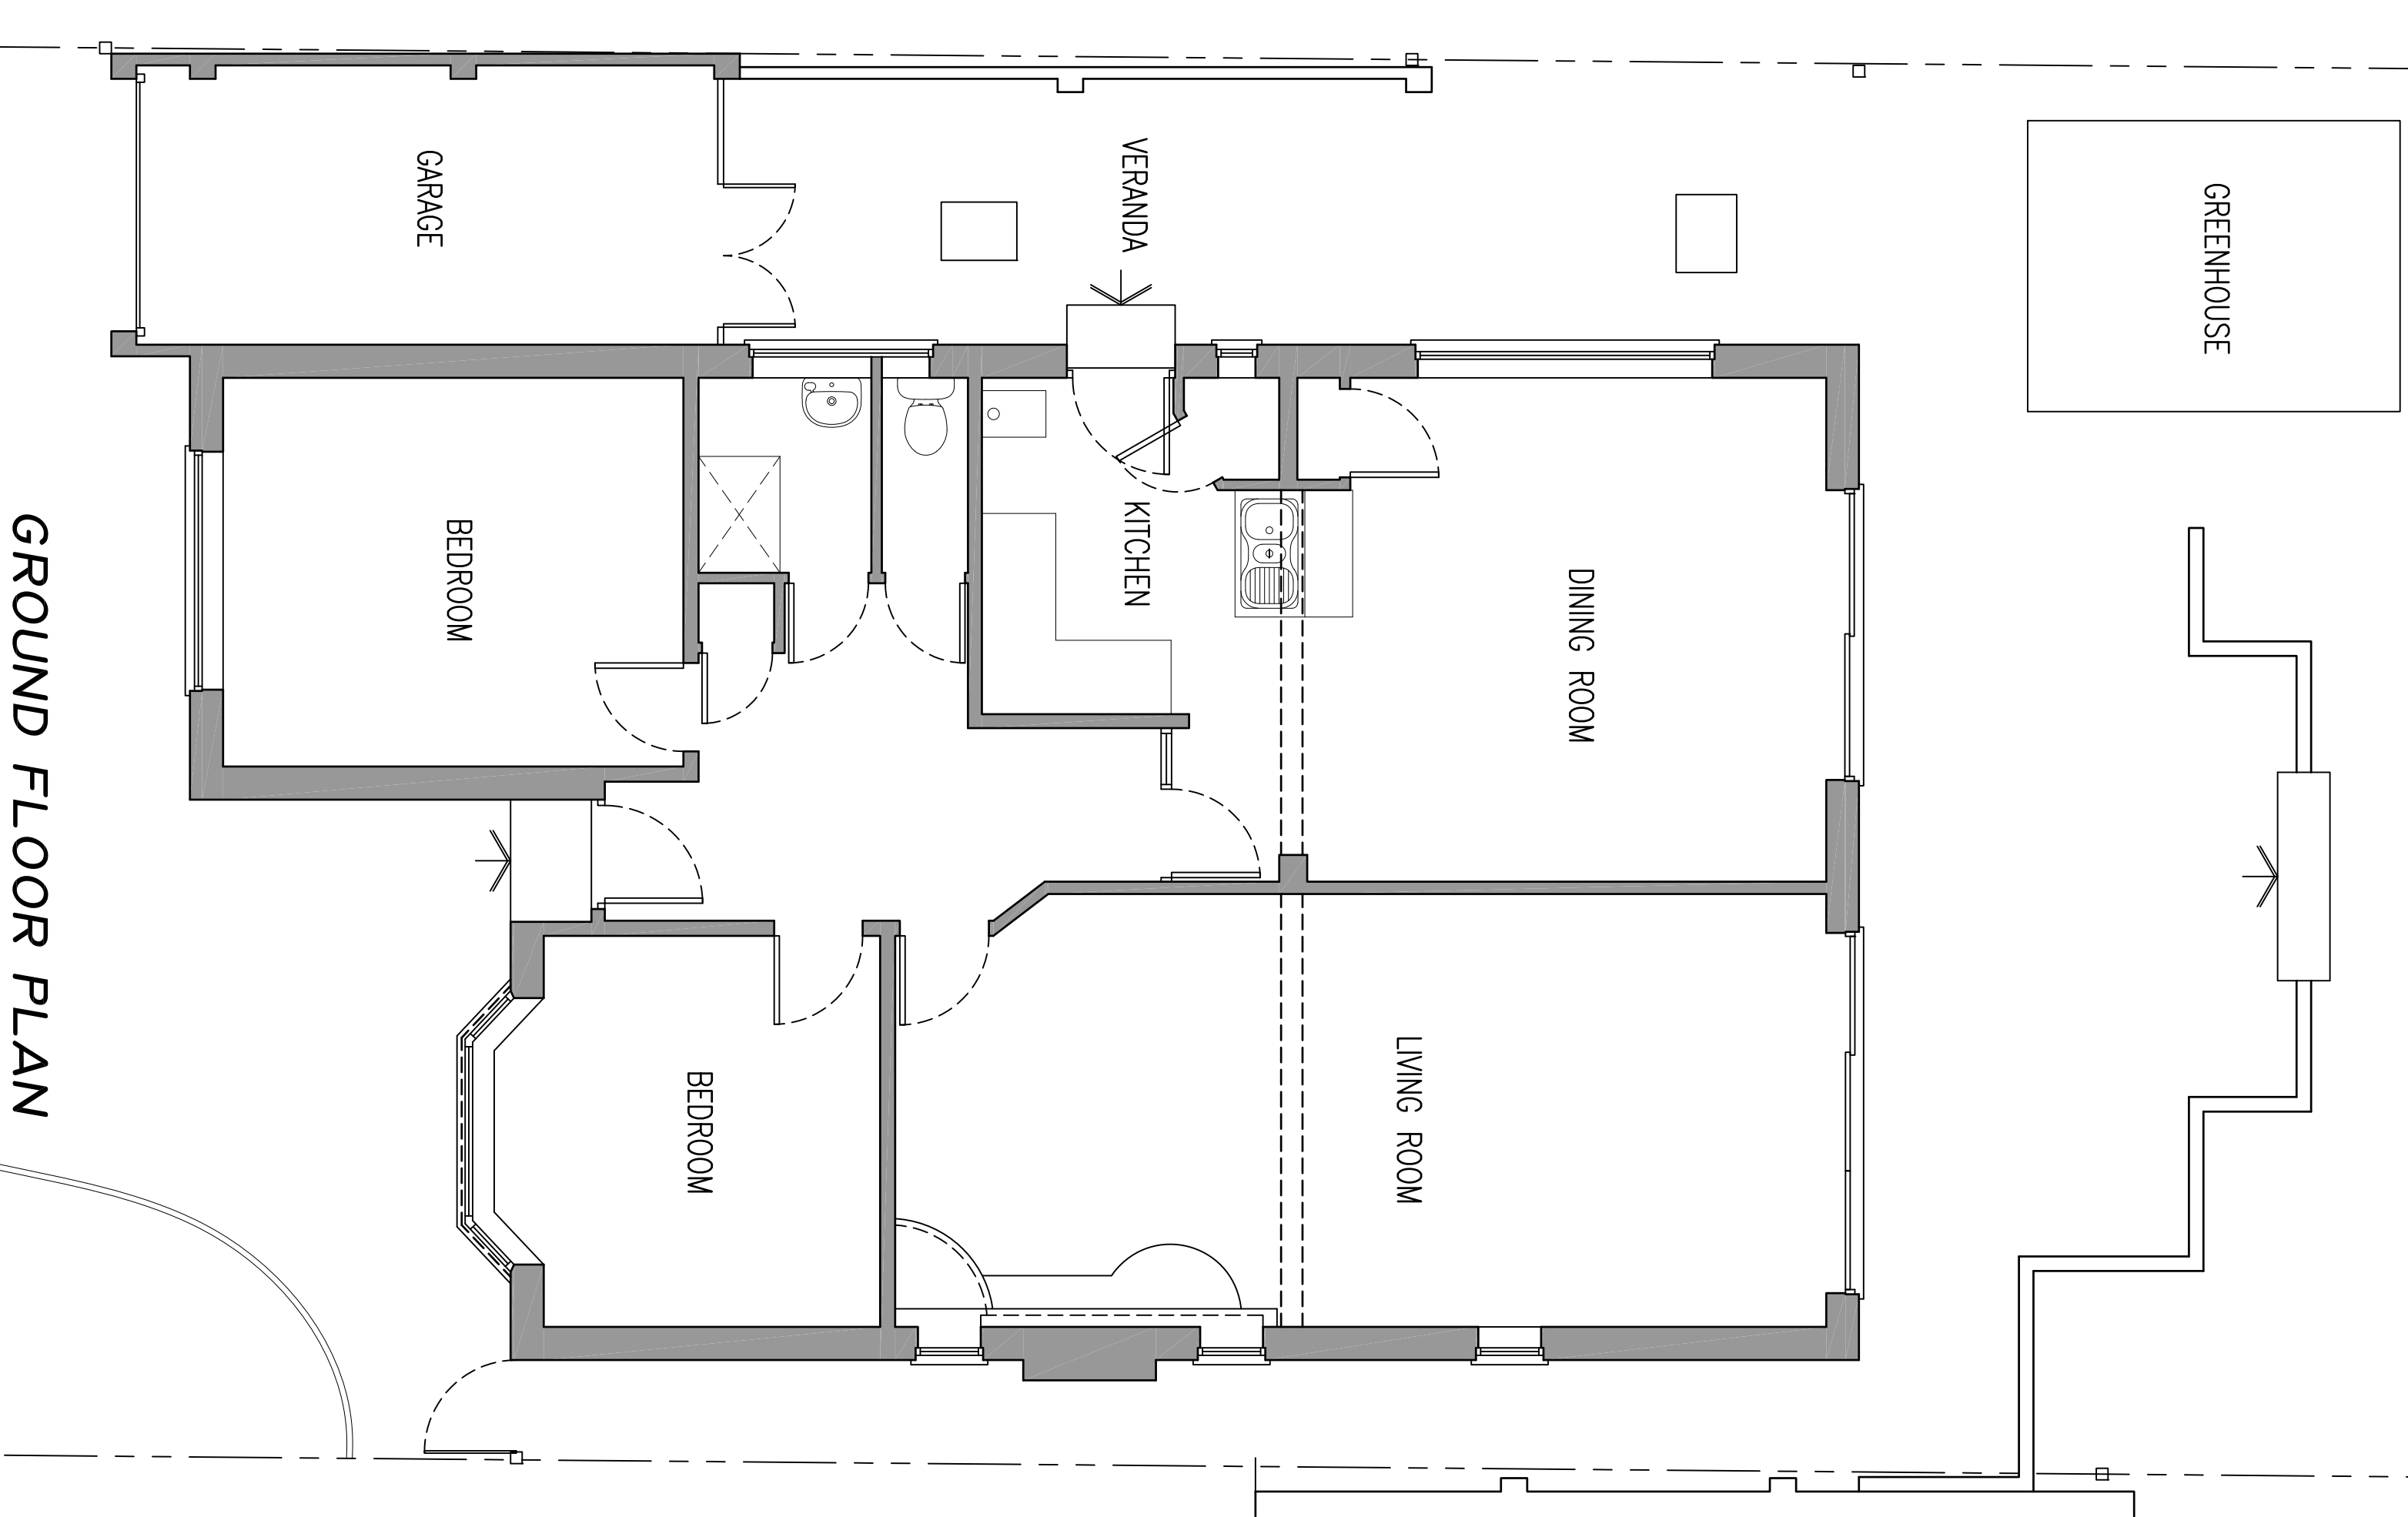


SCALE - METRES

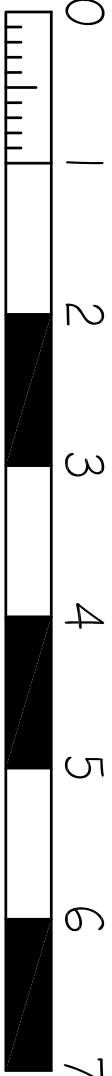

Rev:	Date:	Description:	Drawn by:	Checked by:
Scale:	1:50 @ A1	Date:	22/04/2024	
Drawn by:	BPS	Checked by:		

Client:
Mr & Mrs Polnik

Project:
58 Redhatch Drive, Earley,
Reading, RG6 5QR.

Drawing Title:
Existing Plans.
Refurbishment



Barrie P Smith Ltd
Tel: 01344 309050
Mob: 07920 853332
email: barrie@barriepsmith.com

Drawing Status:
Planning Application

Drawing No: P433-0324/PA/001