



This plan is based on OS data which shows the general approximate position, not the exact line, of the boundaries. It may be subject to distortions in scale. Measurements scaled from this plan may not match measurements between the same points on the ground.

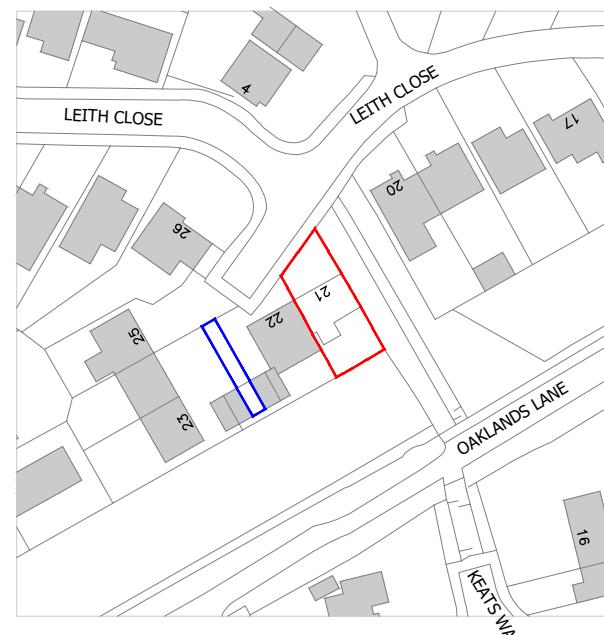

1 Location Plan


SCALE 1:1250

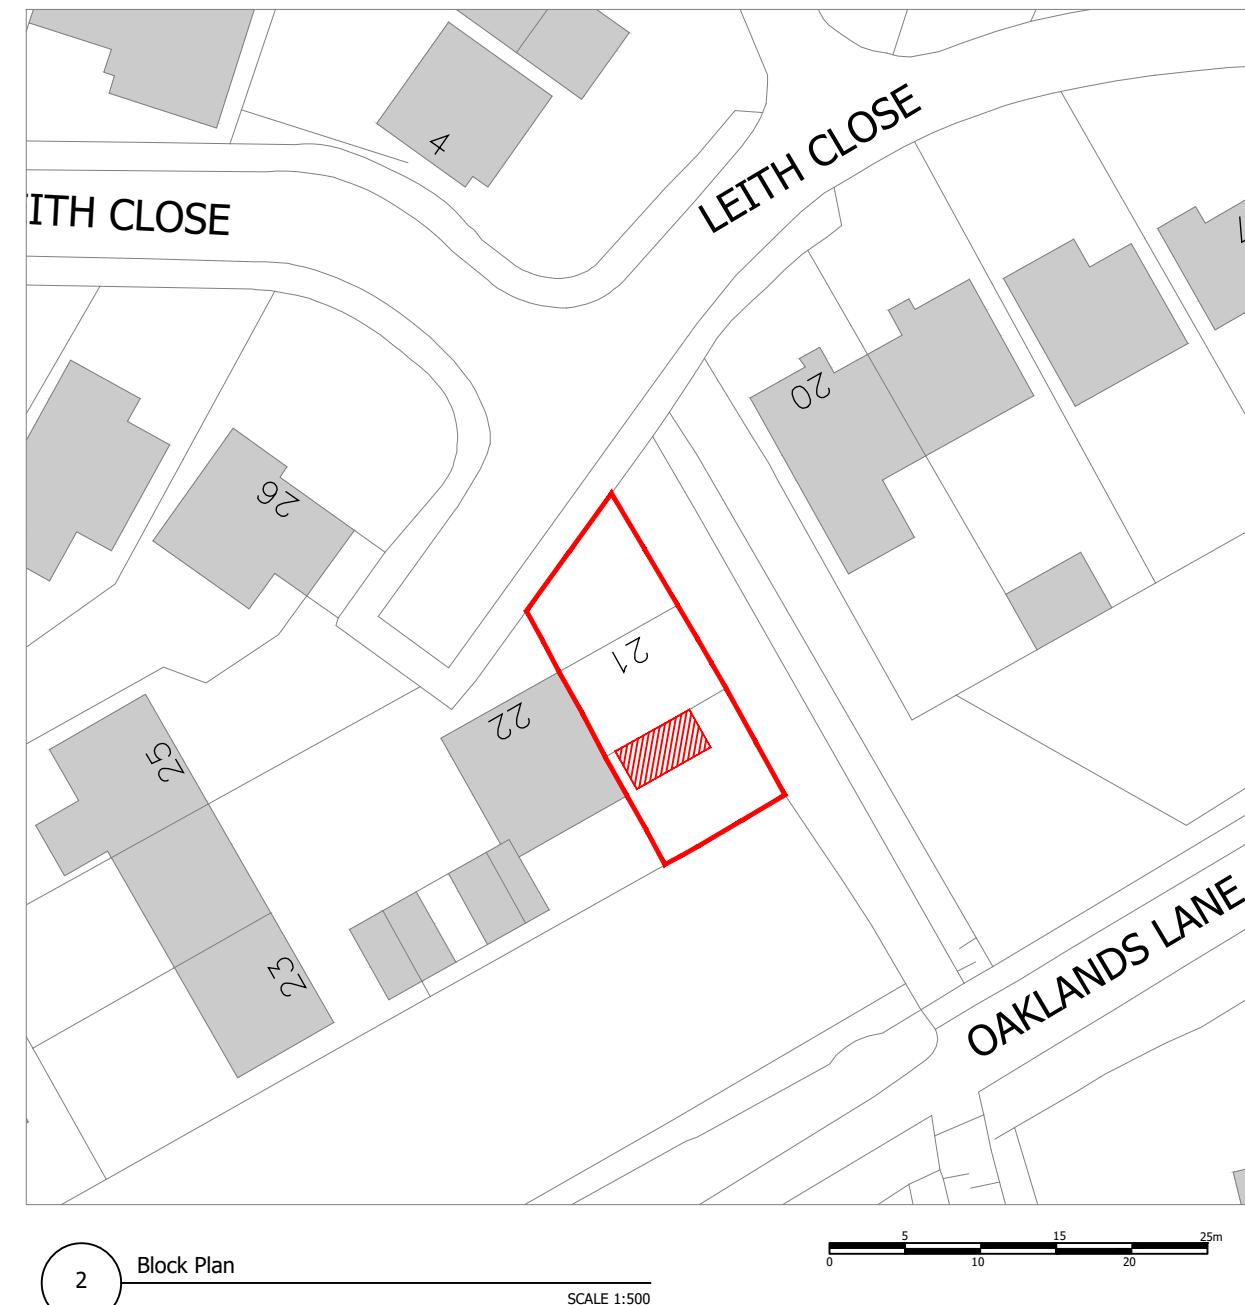

2 Block Plan

SCALE 1:500

This drawing has been prepared based on OS data information received 04.12.2024 © Crown Copyright 2024 Licence No. 100031961

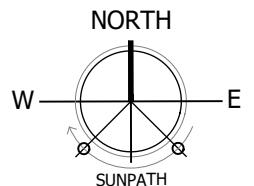

PLANNING

Project
 21 Leith Close, Crowthorne,
 Wokingham RG45 6TD
 Drawing Title
 Location Plan and Block Plan

Date 05.12.2024 Scale As noted @A3 Drawn by SJ
 Project No 184 Drawing No 001 Revision A