


FRONT

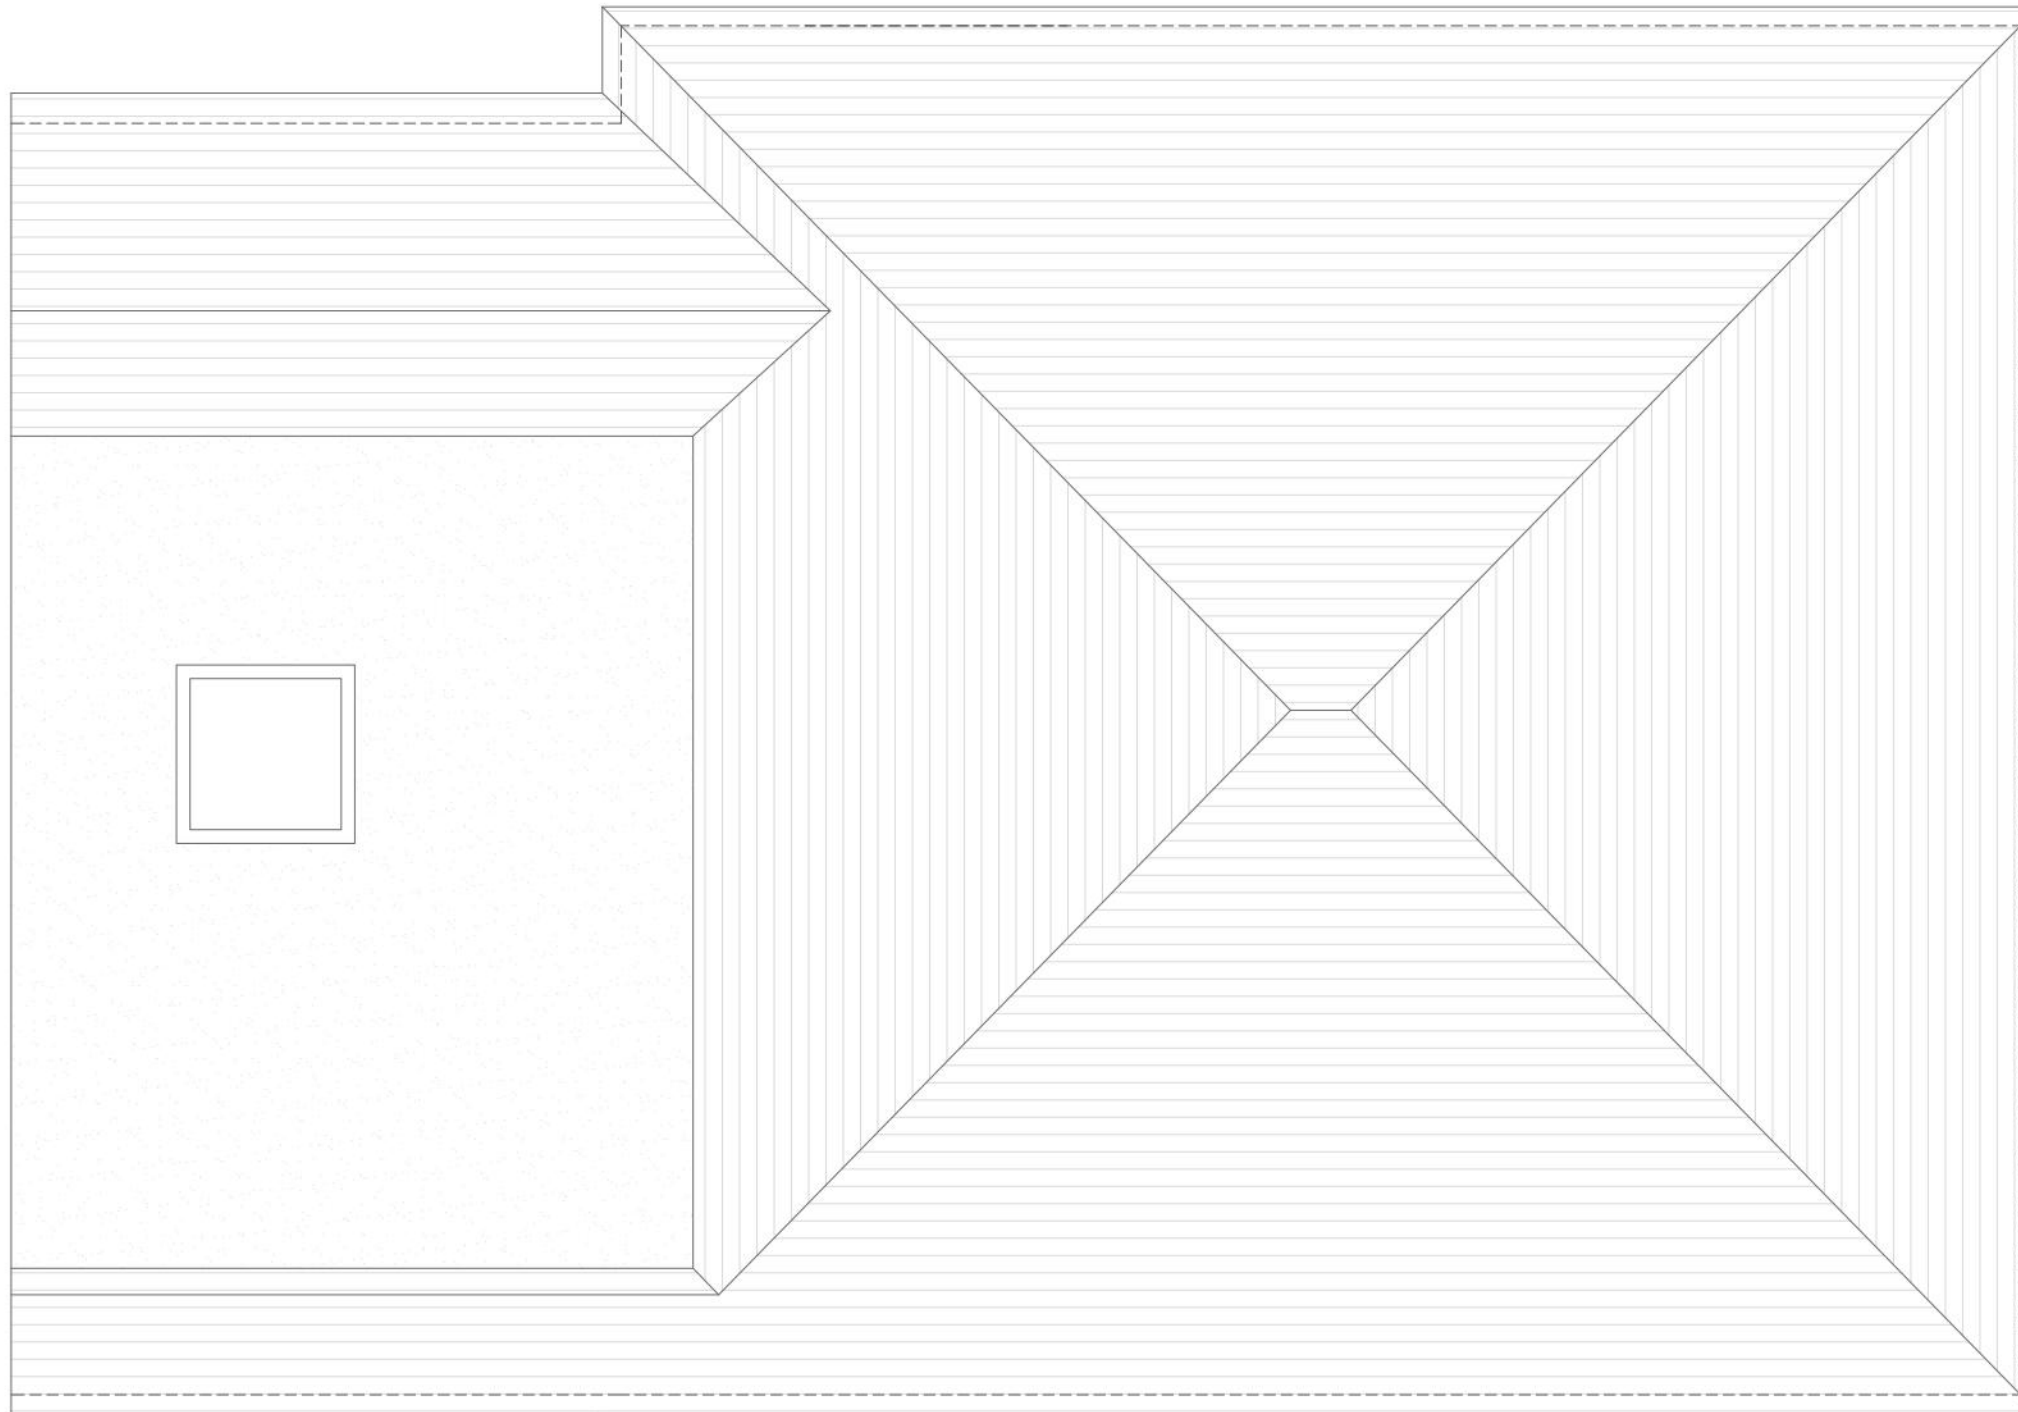

EXISTING ROOFTOP PLAN

SCALE 1:50



REAR GARDEN



CLIENT

HOLLY

PROJECT

81 KING STREET LANE,
SINDLESHAM, RG41 5BA

DRAWING TITLE

EXISTING ROOFTOP PLAN

DRAWINGS TO BE READ IN CONJUNCTION WITH RELEVANT DRAWING AND SPECS. FIGURED DIMENSIONS ONLY. DIMENSIONS SHOULD NOT BE RELIED UPON FOR THE PURPOSES OF ORDERING MATERIALS OR PLACING SUB-CONTRACT ORDERS, OR THE PLACEMENT OF ORDERS WITH THIRD PARTIES. THIRD PARTY SUPPLIERS TO TAKE THEIR OWN SITE MEASUREMENTS. INTERNAL LAYOUTS ARE TO BE FINALIZED WITH BUILDER ON SITE. THE BUILDER WILL MAKE HIS OWN INITIAL ASSESSMENT OF DRAWINGS AND WILL NEED TO CONTACT US FOR ANY AMENDMENTS OR ALTERATIONS TO DRAWINGS IF REQUIRED, AFTER ONSITE INVESTIGATION PRIOR TO COMMENCEMENT OF ANY BUILDING WORKS. BUILDER TO ORDER ALL STEEL WORKS AFTER SEEKING THE APPROVAL OF BUILDING CONTROL OFFICER. DESIGN TEAM ACCEPT NO LIABILITY WHATSOEVER FOR THE SPECIFICATION, CALCULATION OR OTHER STRUCTURAL OR NON-STRUCTURAL INFORMATION AS IT SO EXISTS PERTAINING TO THE PROPOSED WORKS CONTAIN HEREWITH IF ANY ISSUES IN PROPOSED DESIGN NOT RAISED BY BUILDER BEFORE COMMENCEMENT OF BUILDING WORKS.

DRAWING NO.

PP-03

REV.

DATE

13-12-25

DRAWN

A-K

SCALE

1:50@A3



Meters @ 1:50 @ A3

REV DATE NOTES



397 Reigate Road | Epsom Downs | KT17 3LU
Mobile: 0789 1638 239
Email: qarib@enlivenolutions.co.uk
URL: www.enlivenolutions.co.uk