



All dimensions are to be checked on site before work commences.  
Figured dimensions to be taken in preference to scaled dimensions.  
If in doubt please ask.  
© Copyright reserved.

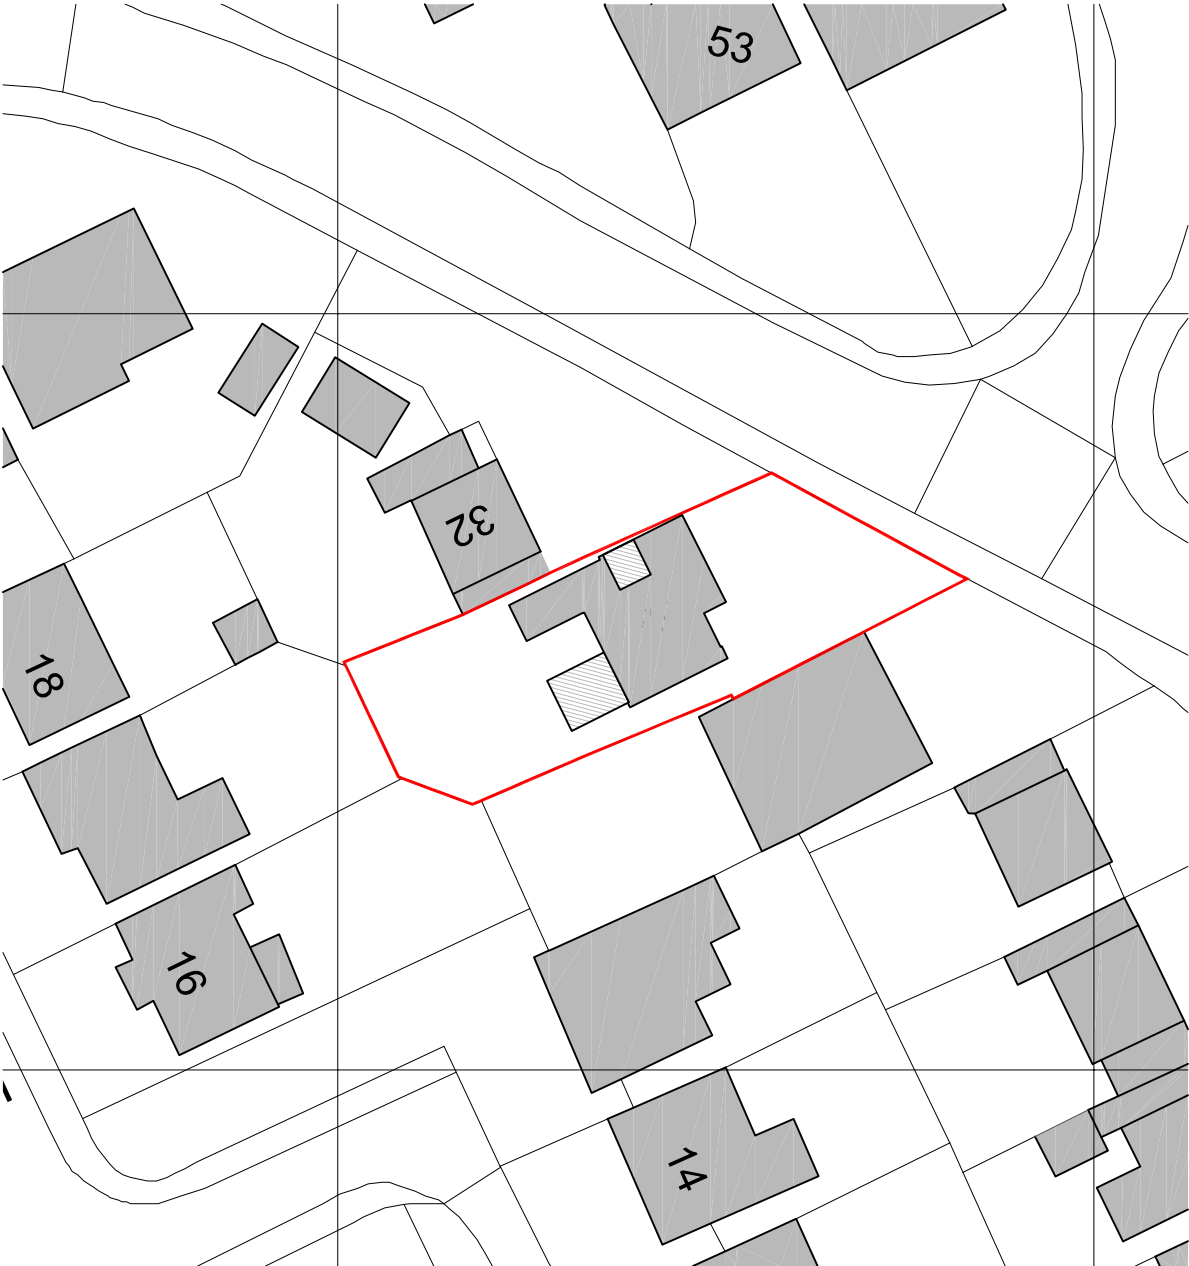

Block Plan - As Existing  
Scale: 1:500



Block Plan - As Proposed  
Scale: 1:500

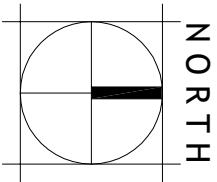

Scale Bar 1:500

A	Part Garage Conversion Hatched	15.12.2025	DH
Rev	Description	Date	Initials
FOR PLANNING SUBMISSION			

**HOLTHAM+NEWMAN**  
ARCHITECTS

The Old Dairy  
228 High Street, Sponner's Wood,  
Reading, Berkshire, RG7 1DN  
T: 07971 316490  
E: info@hnmarchitects.co.uk

**Project:**  
34, Purfield Drive  
Wargrave  
Reading  
RG10 8AR

**Client:**  
Katia Shannon and Gareth Brown

**Drawing Title:**  
Site Block Plan

As Existing and Proposed		
Scale:	1:500 @ A3	Dwg. No.:
Drawn by:	DH	2544-P103
Date:	Dec 2025	Rev.: A