
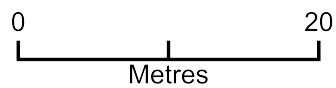


27 Pitts Drop Kerb Block Plan v2

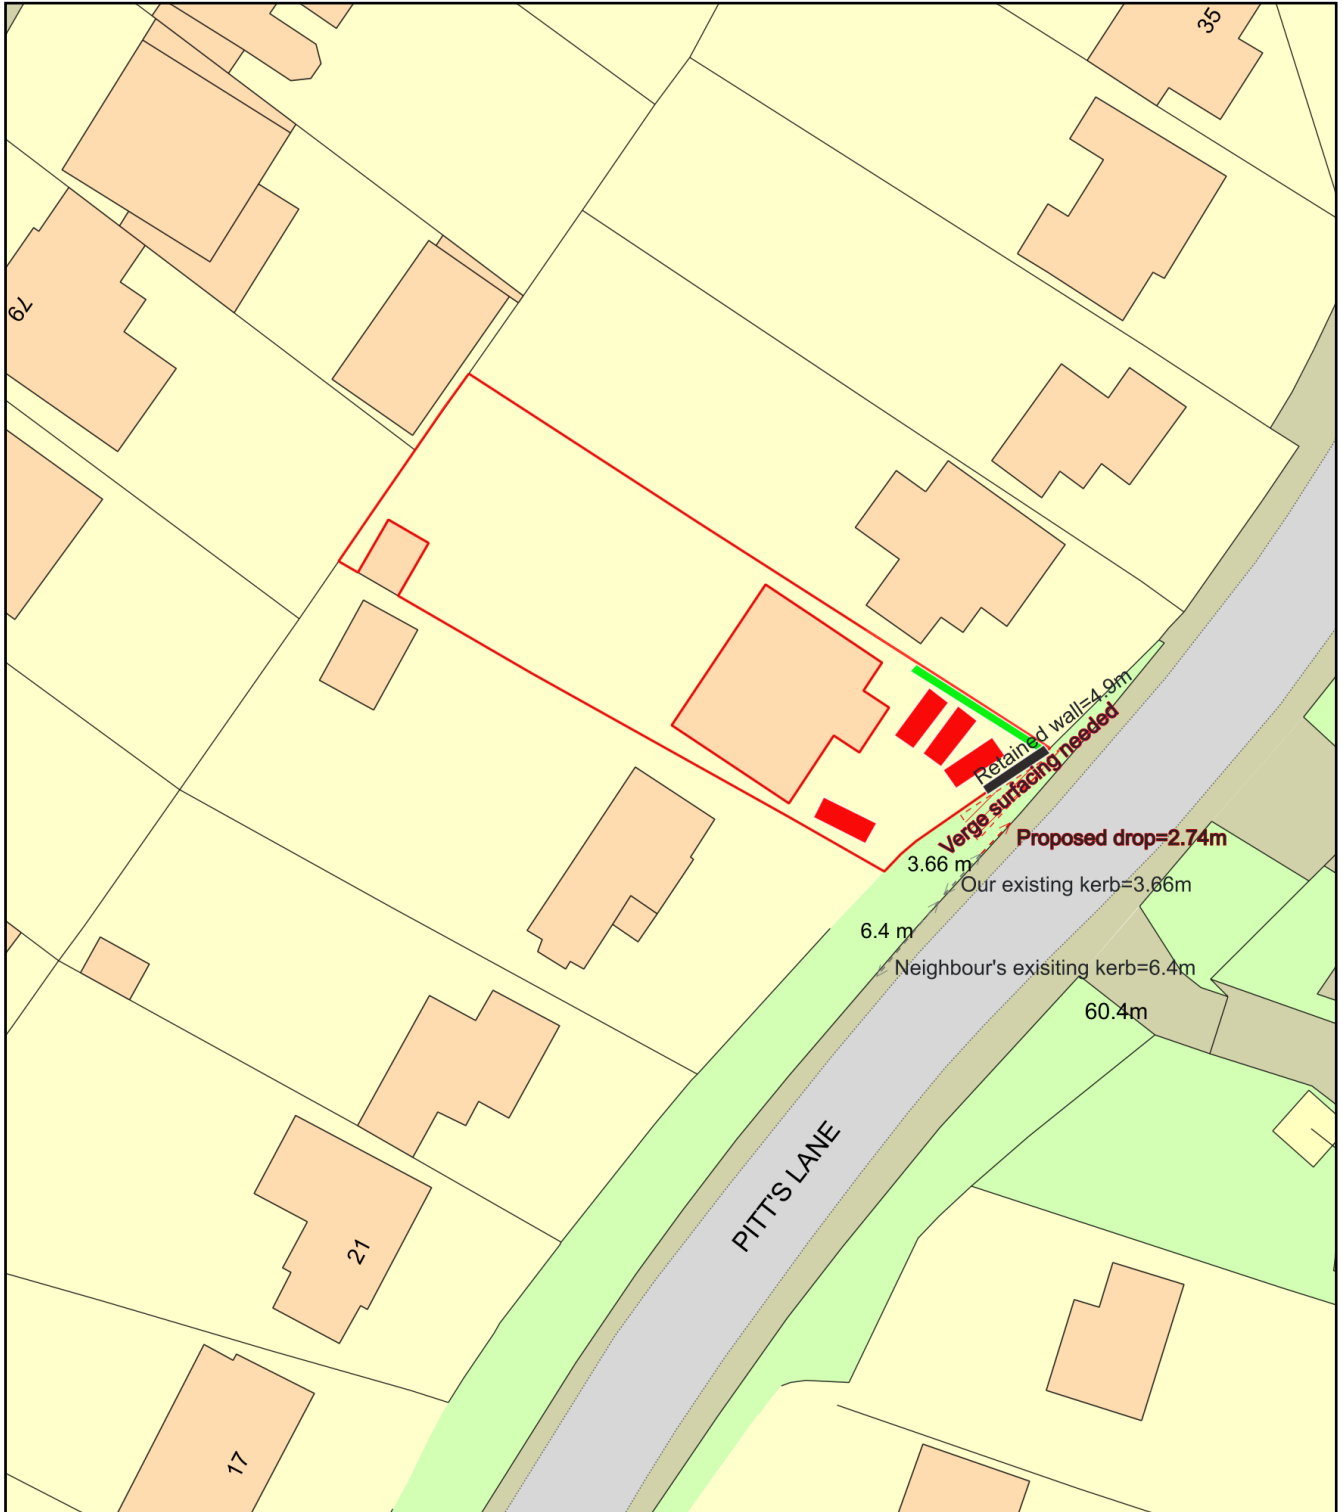

Plan Produced for: Sumaiya Banu

Date Produced: 15 Dec 2025

Plan Reference Number: TQRQM25349183600738

Scale: 1:500 @ A4