



Location of application site  
Hatched area indicating the location of the proposed works

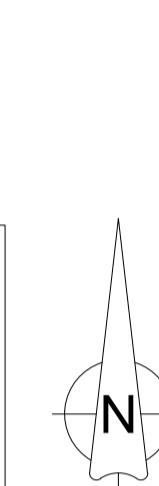

|                     |      |       |       |         |                              |
|---------------------|------|-------|-------|---------|------------------------------|
| 0                   | 5000 | 10000 | 15000 | 20000mm |                              |
| SCALE 1:200         |      |       |       |         |                              |
| 0                   | 25   | 50    | 75    | 100     | 125m                         |
| SCALE 1:1250        |      |       |       |         |                              |
| A 10.01.25 JA DA JA |      |       |       |         | ISSUED FOR PLANNING APPROVAL |
| REV                 | DATE | DRN   | CHKD  | APPD    | DESCRIPTION                  |
| DRAWING STATUS      |      |       |       |         |                              |
| For Approval        |      |       |       |         |                              |

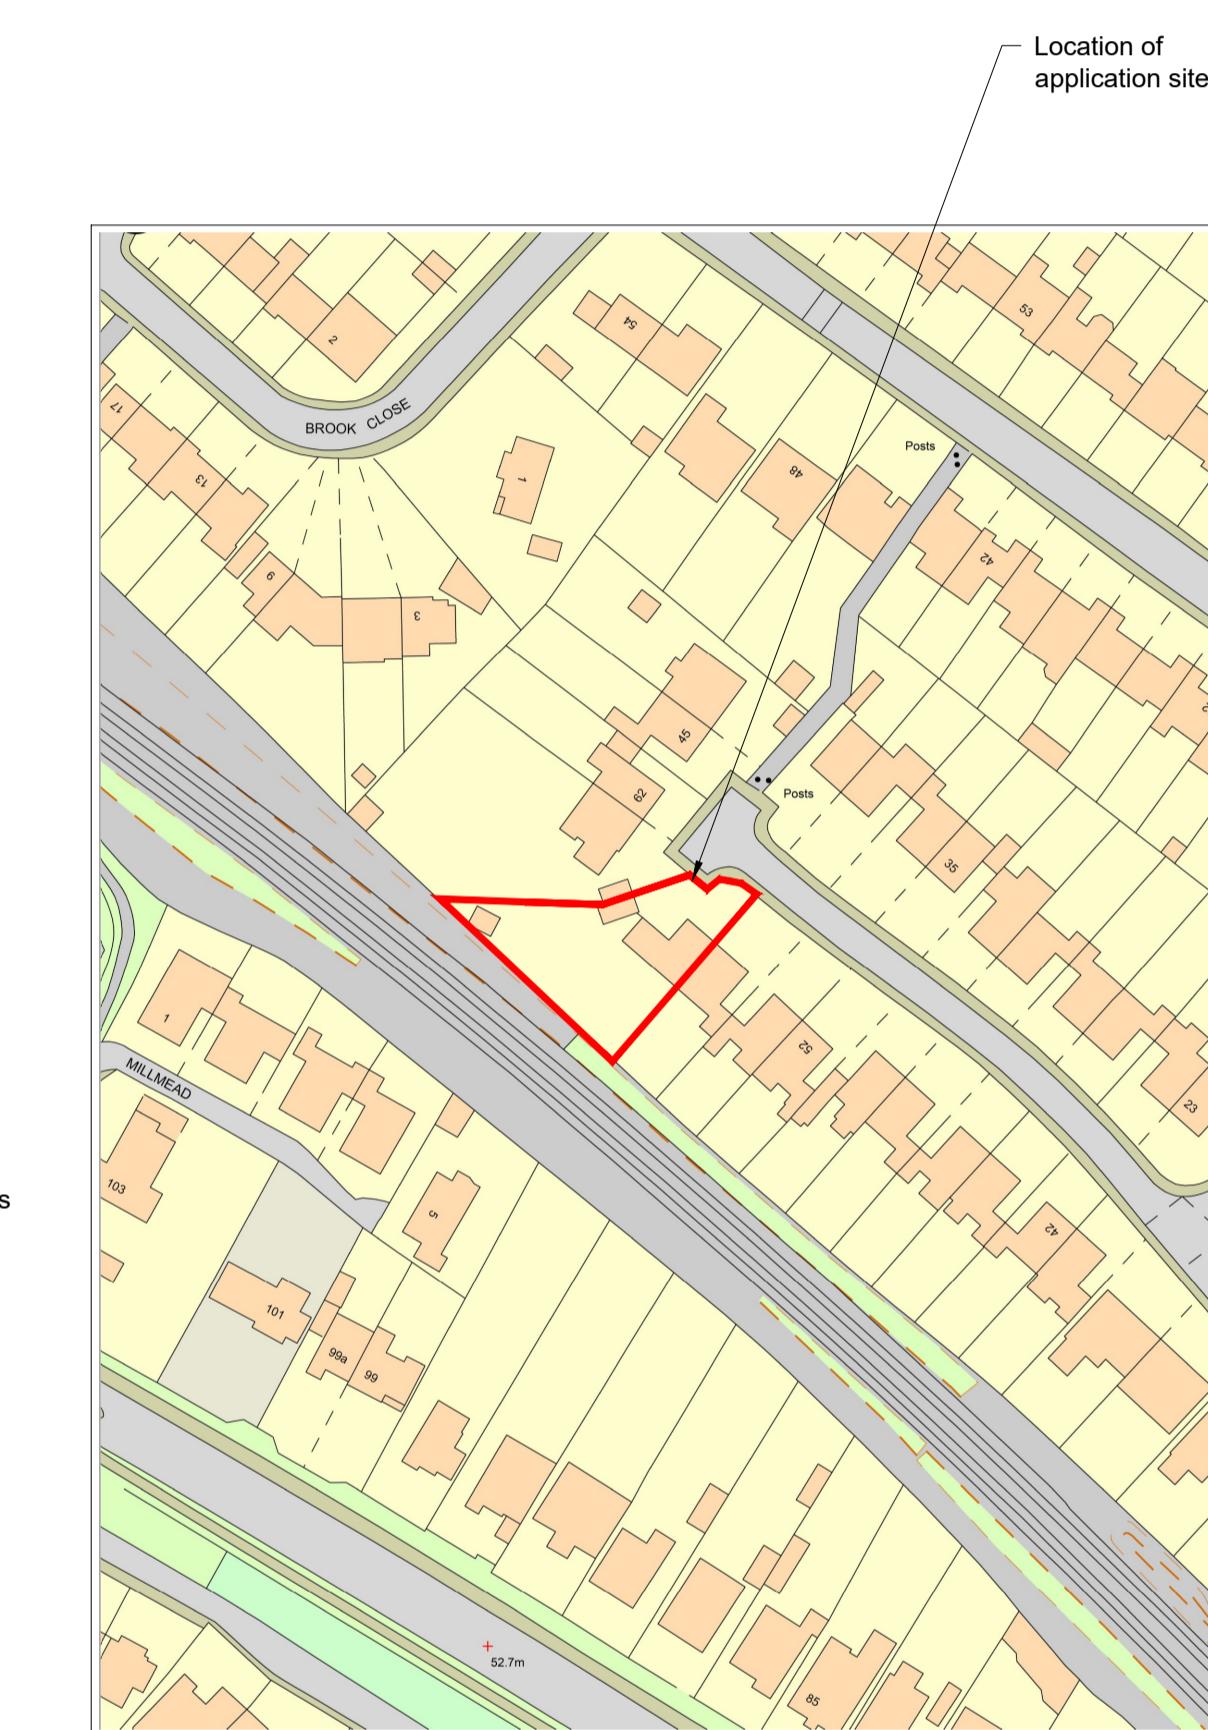

E: [info@bluebirdengineering.co.uk](mailto:info@bluebirdengineering.co.uk)  
T: 0118 9583 551  
A: 46 London Street, Reading, RG1 4SQ

|         |                                    |                        |
|---------|------------------------------------|------------------------|
| CLIENT  | Mr Bruce Munuwa                    |                        |
| PROJECT | 58 Copse Drive<br>Wokingham        |                        |
| TITLE   | Site Location Plan<br>& Block Plan |                        |
| DRAWN   | JA                                 | DATE<br>Jan 25         |
| DRG NO  | A-1000                             | SCALE<br>As shown @ A1 |
| REV     |                                    | A                      |

PLEASE NOTE THAT THE CURRENT OS-MAP AVAILABLE FOR THE LOCATION PLAN MAY NOT BE COMPLETELY ACCURATE OR UP TO DATE. PLEASE CONSULT THE PLANNING HISTORY FOR THE AREA FOR MORE UP TO DATE DEVELOPMENT.