


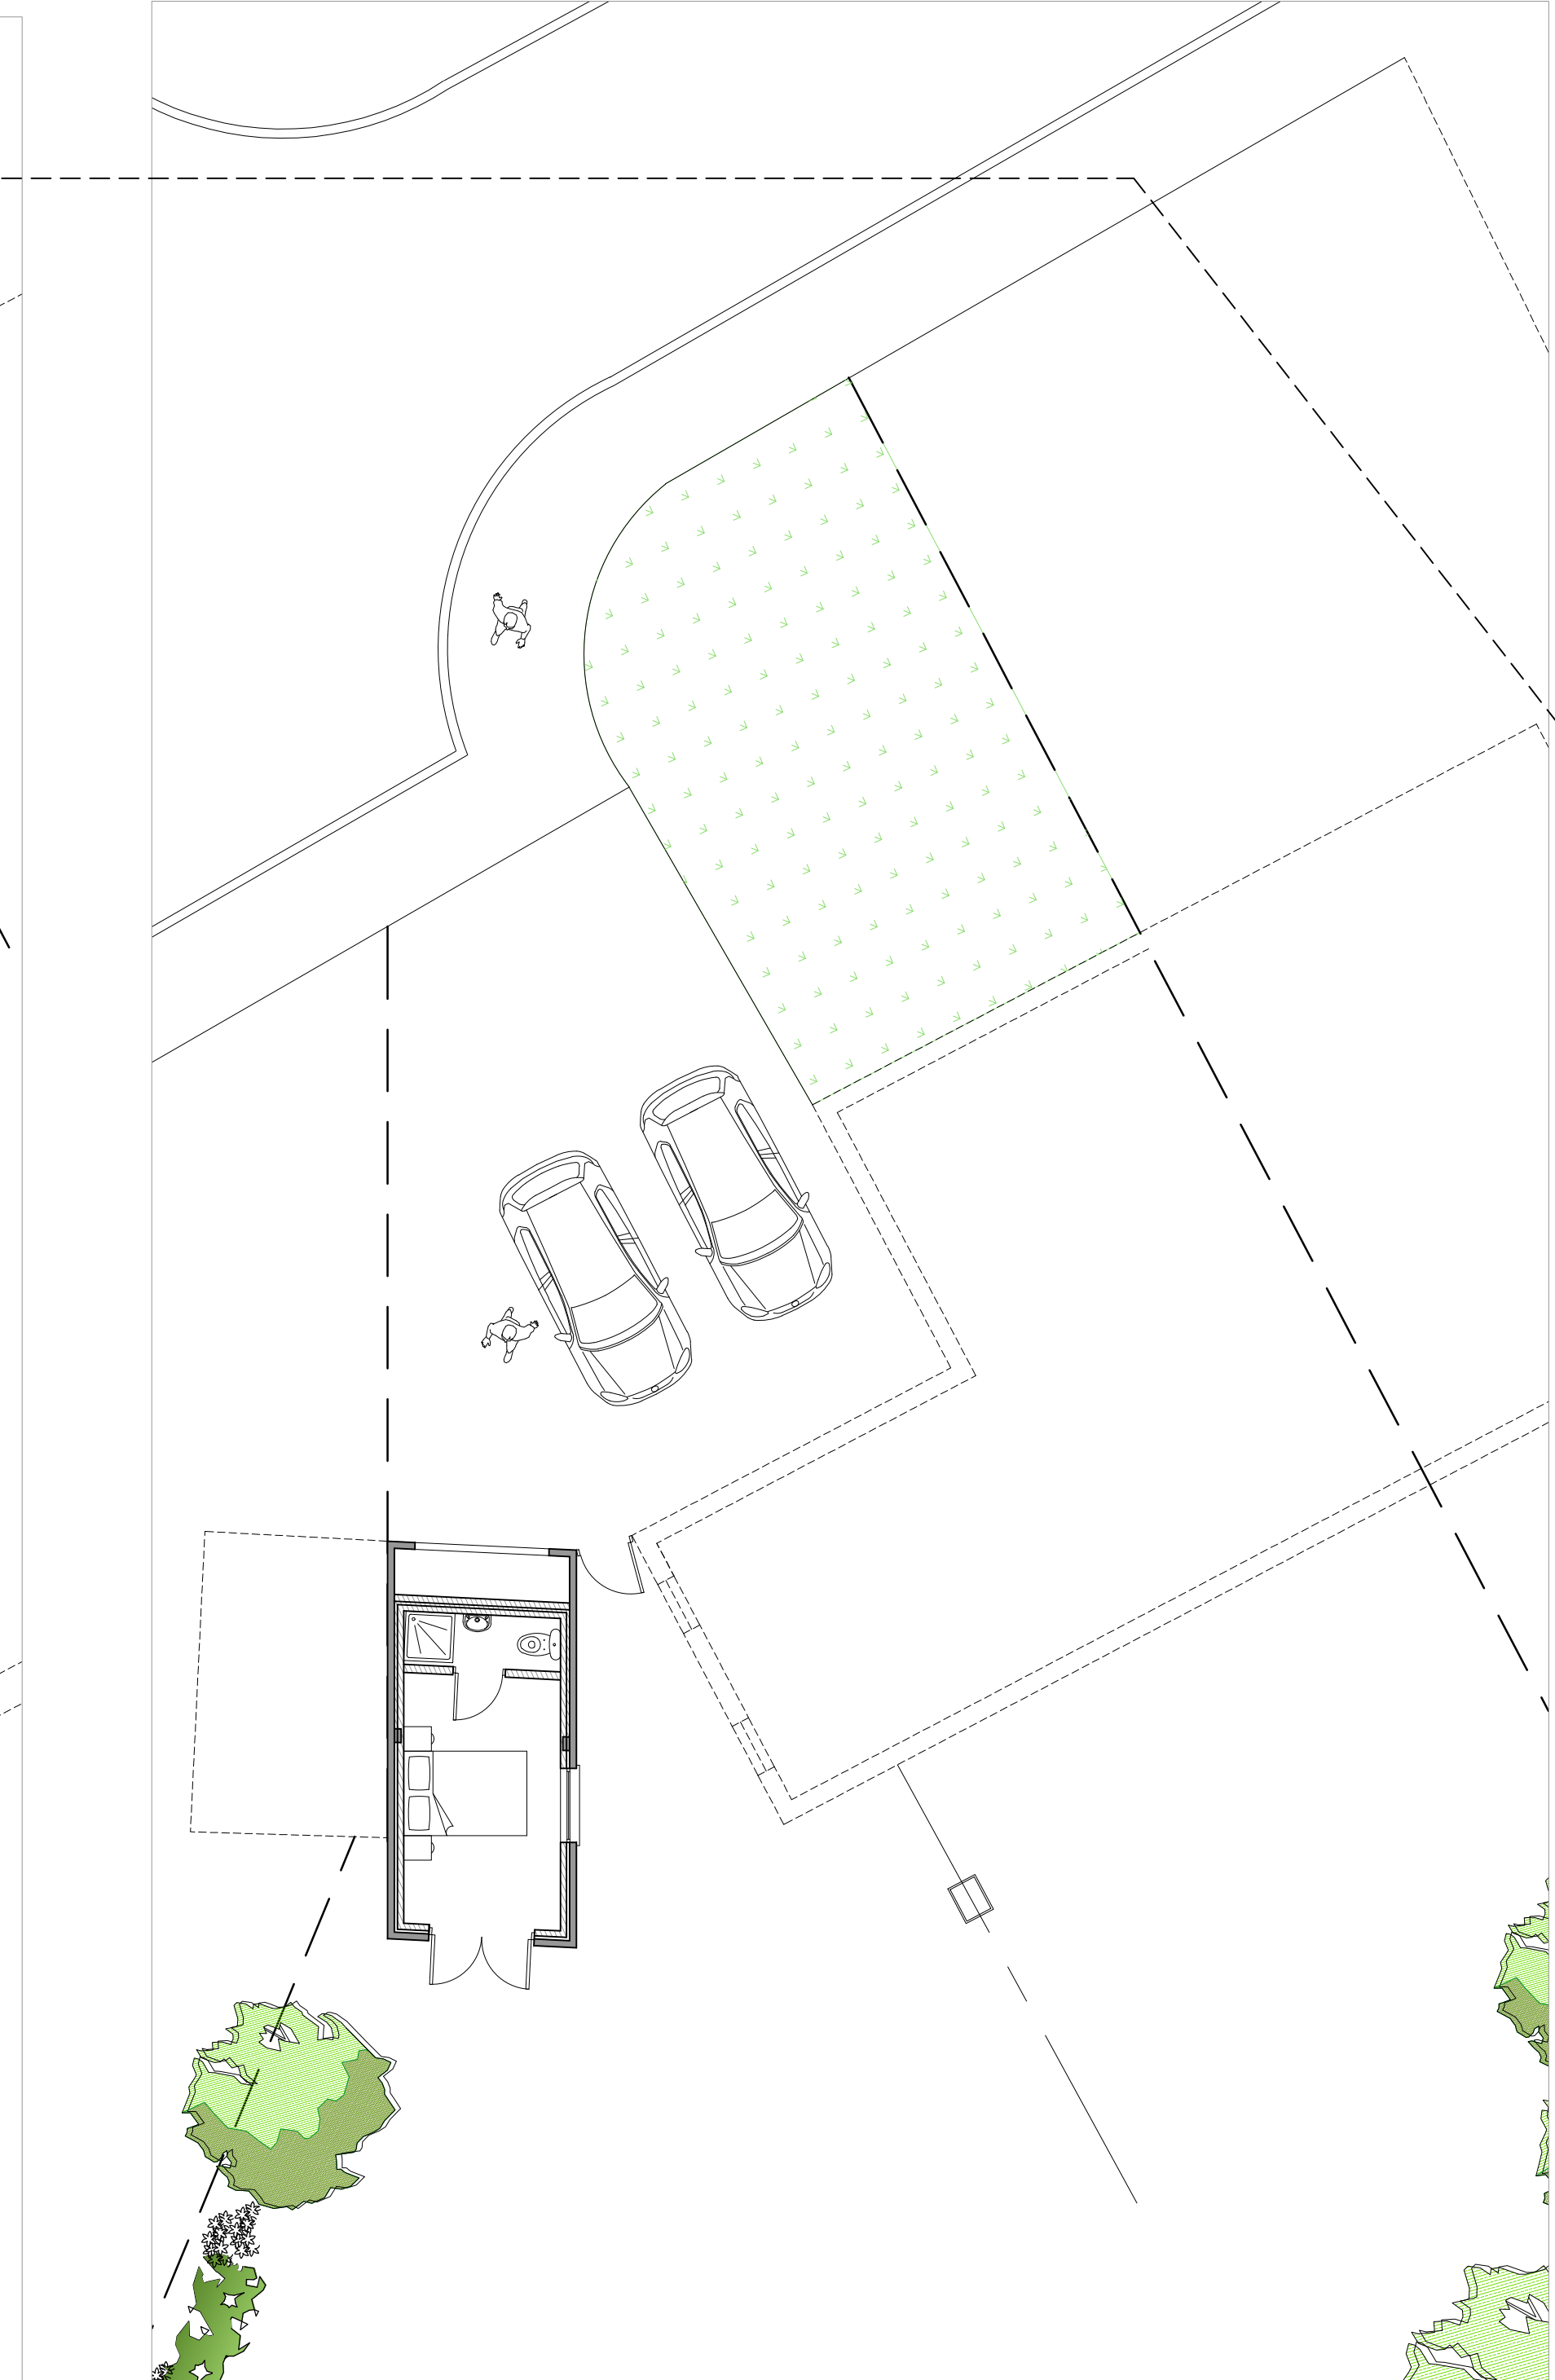

A photograph of a small, single-story brick building, likely a garden shed or a small outbuilding. The building is constructed from light-colored bricks and features a light blue door with a semi-circular window. To the left of the door is a white-framed window. A large green water tank is visible on the left side of the building. The building is situated in a yard with a green lawn and a gravel path. In the background, there are other houses and a cloudy sky.

KEY

EXISTING STRUCTURE/PARTITION

NEW CAVITY WALL

0 1000 2000 3000 4000 5000mm


SCALE 1:50

0 1000 5000 10000mm

SCALE 1:100

A	10.01.25	JA	DA	JA	ISSUED FOR PLANNING APPROVAL	
REV	DATE	DRN	CHKD	APPD	DESCRIPTION	
DRAWING STATUS						

For Approval

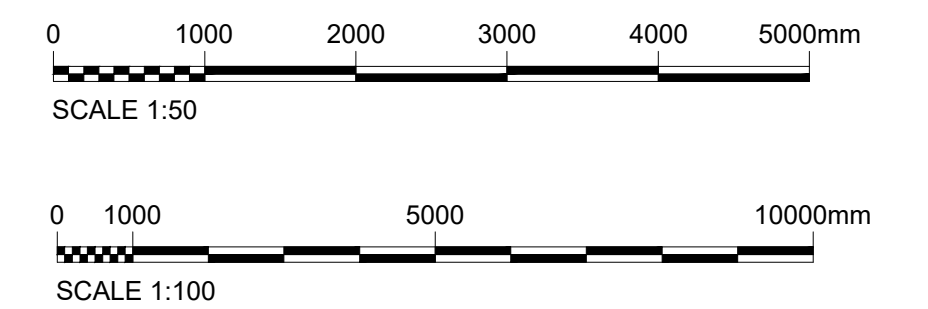

A	10 01 25	JA		JA	ISSUED FOR PLANNING APPROVAL
REV	DATE	DRN	CHKD	APPD	DESCRIPTION
DRAWING STATUS					

BLUEBIRD
DESIGN SERVICES



E: info@bluebirdengineering.co.uk
T: 0118 9583 551
A: 46 London Street, Reading, RG1 4SQ

© BLUEBIRD ENGINEERING LTD 2022