


Existing Side Elevation
Scale 1:50

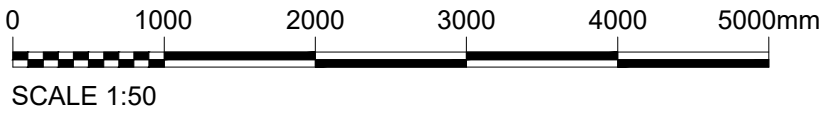


A	10.01.25	JA	DA	JA	ISSUED FOR PLANNING APPROVAL
REV	DATE	DRN	CHKD	APPD	DESCRIPTION

DRAWING STATUS

For Approval



E: info@bluebirdengineering.co.uk
T: 0118 9583 551
A: 46 London Street, Reading, RG1 4SQ

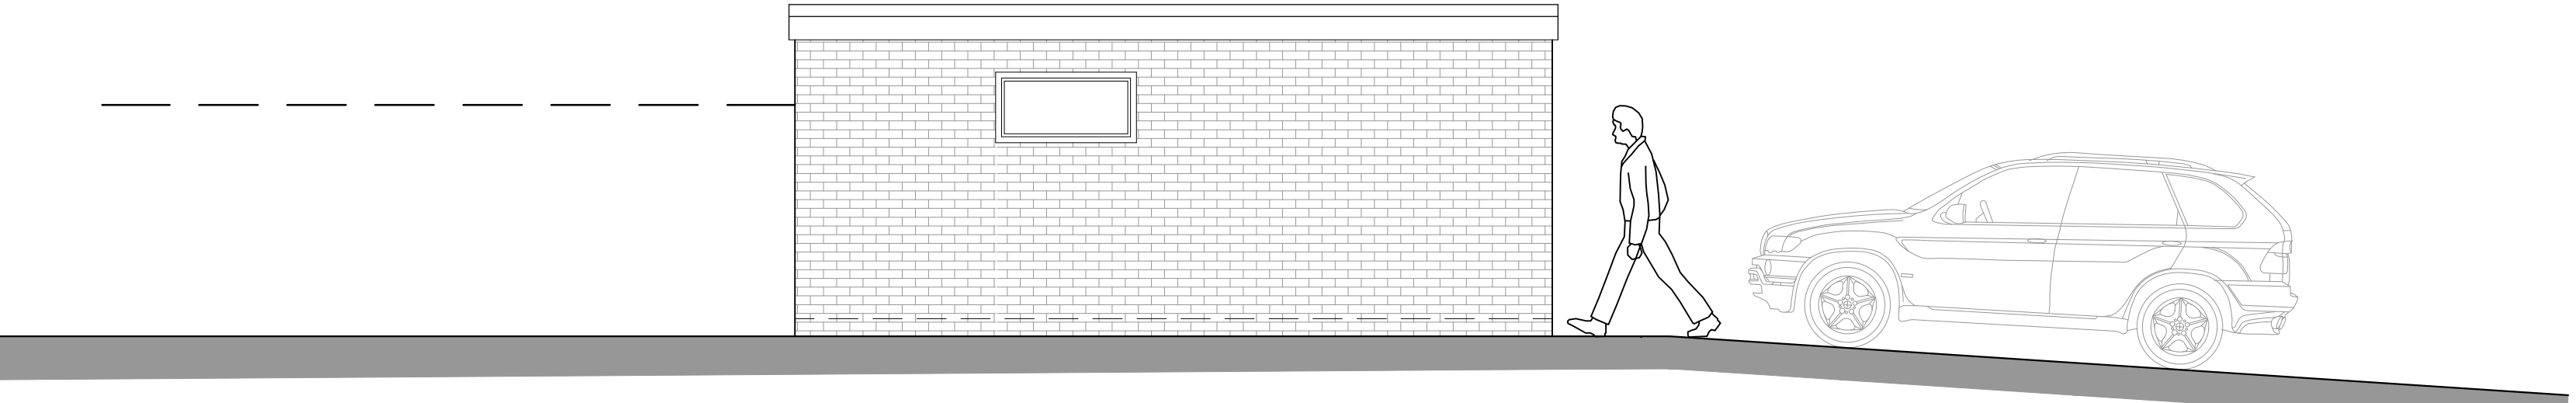

Proposed Side Elevation
Scale 1:50

CLIENT	Mr Bruce Munuwa	
PROJECT	58 Copse Drive Wokingham	
TITLE	Existing and Proposed Elevations Planning	
DRAWN JA	DATE Jan 25	SCALE 1:50 @ A1
DRG NO A-1120	REV A	