


Pinewood Site Plan - LOCATION PLAN

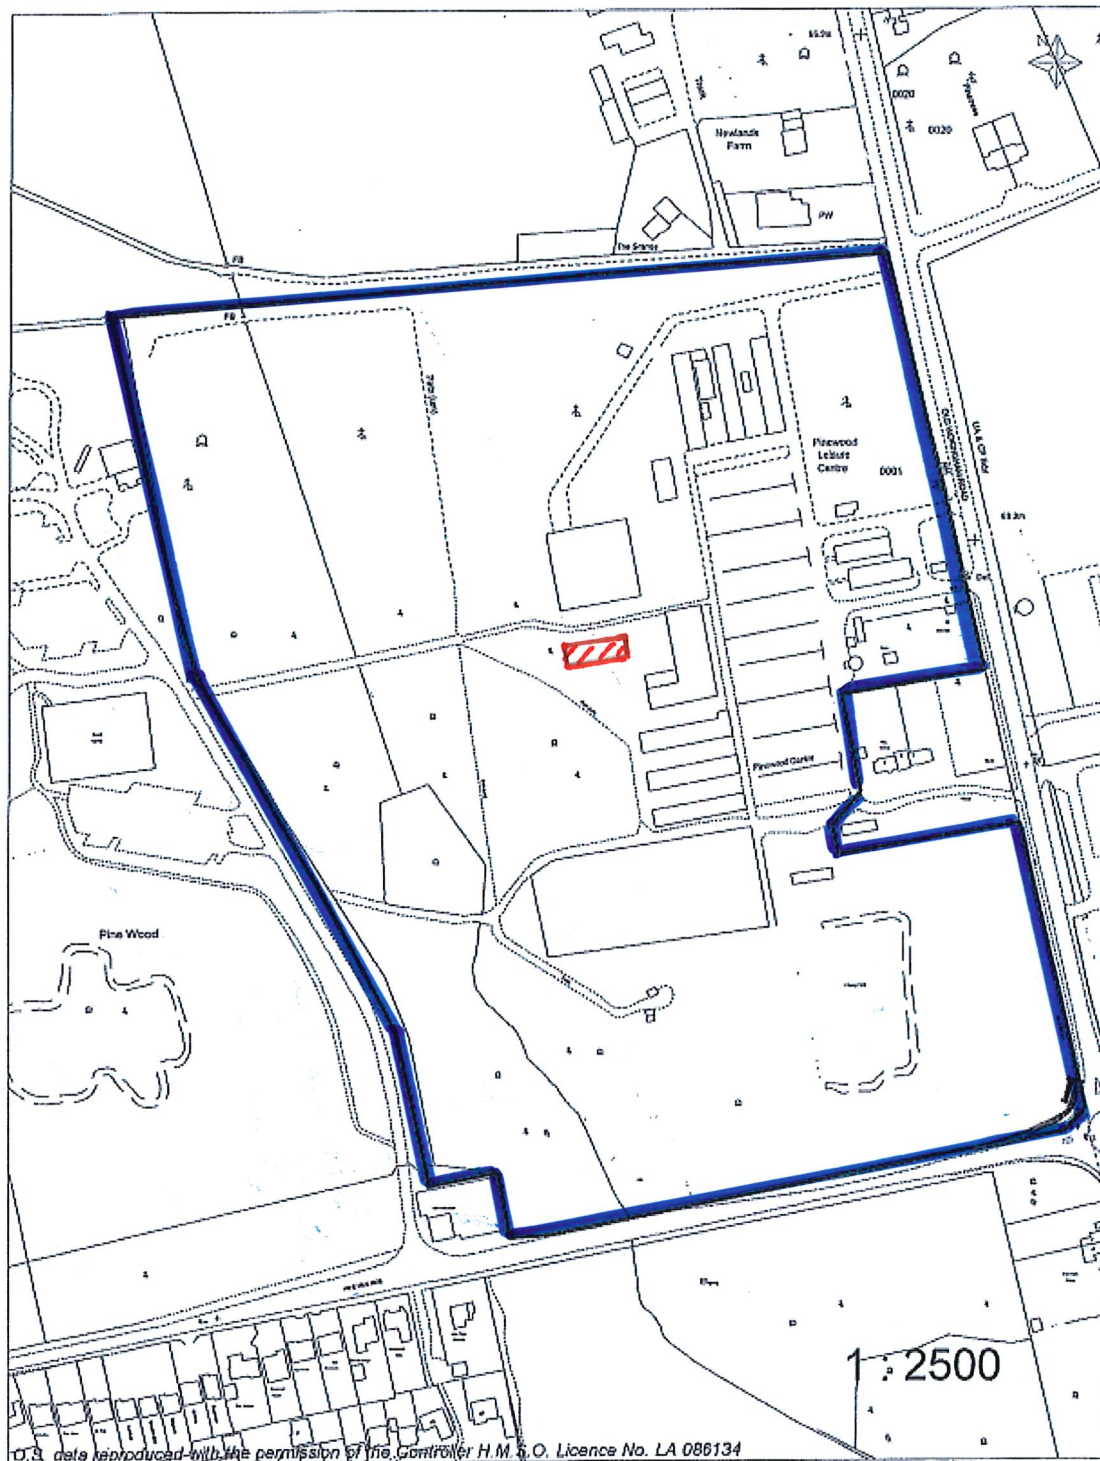

U.S. data reproduced with the permission of the Controller H.M.S.O. Licence No. LA 086134