


NOT FOR CONSTRUCTION. THIS DRAWING IS FOR PLANNING ONLY. SUBJECT TO DETAILED DESIGN, DESIGN COORDINATION WITH OTHERS AND PLANNING AND BUILDING CONTROL APPROVAL. SURVEY BY ENCOMPASS SURVEYS LTD © COPYRIGHT HIVES ARCHITECTS LLP

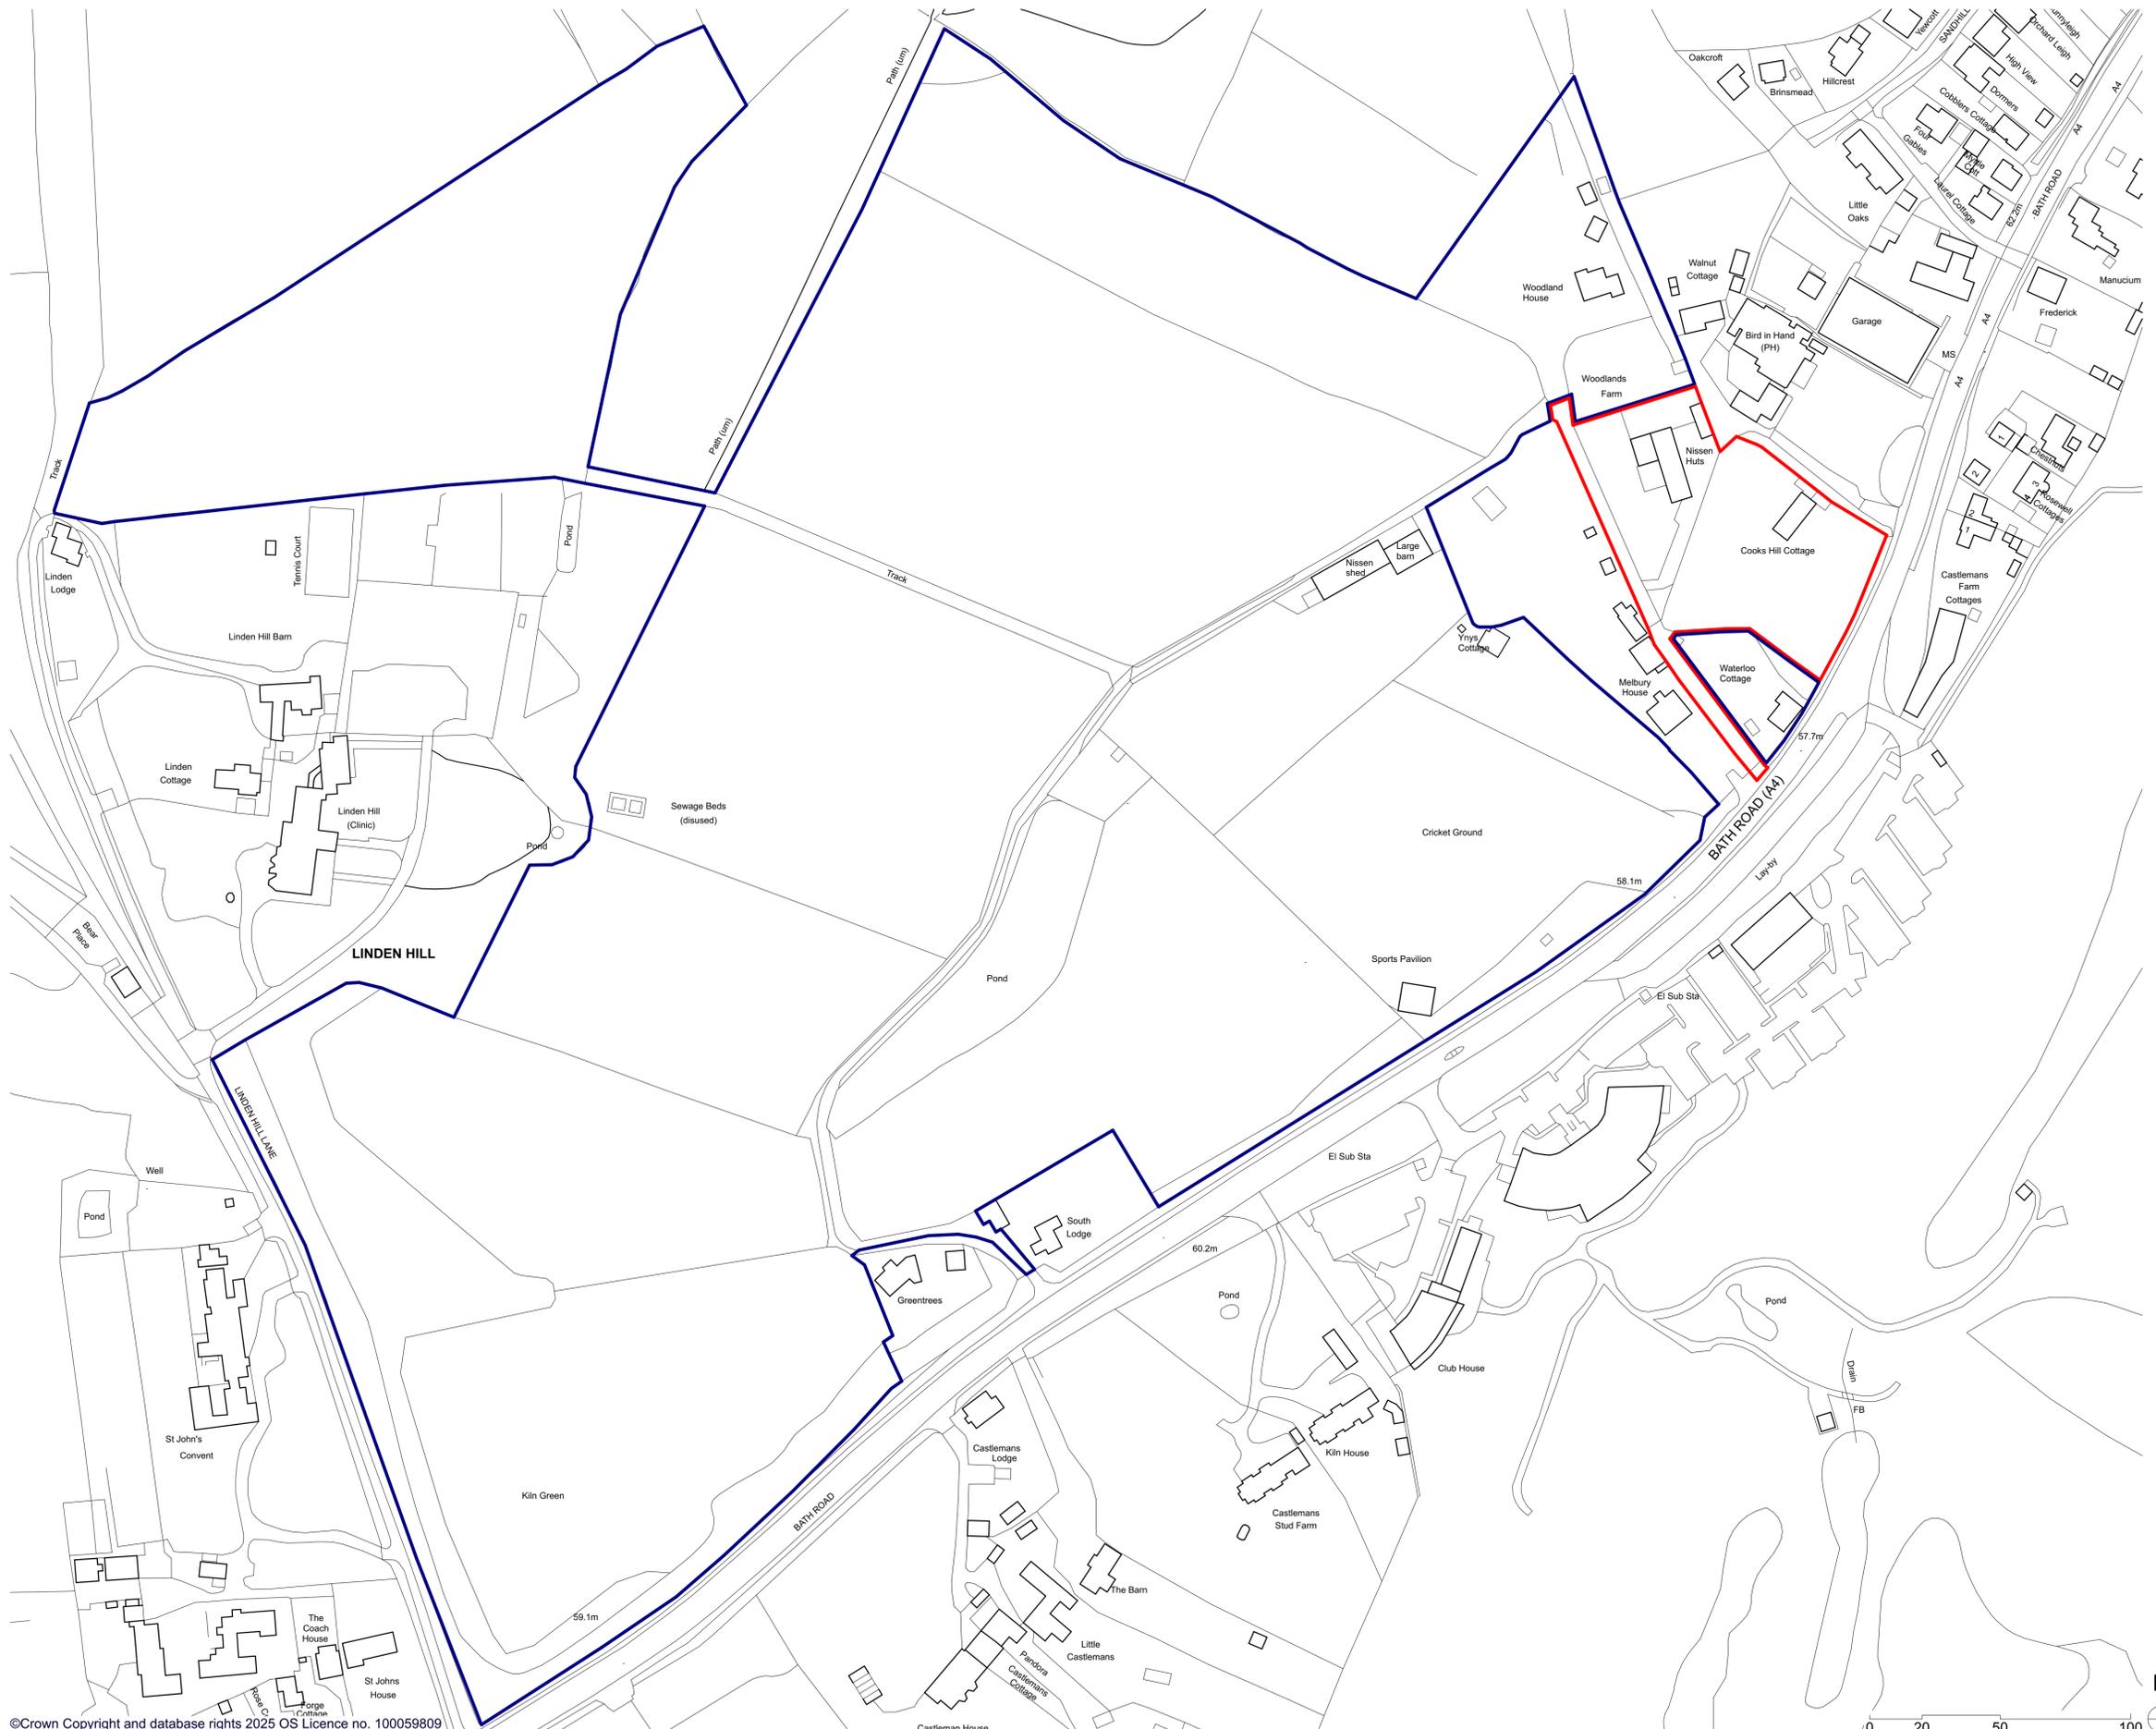

16/12/2025 PLANNING ISSUE

Rev
Client
SAT BIR ASSET HOLDINGS LIMITED

Site
Land at Cocks Hill Cottage and the Nissen Huts, Woodland Farm, Kiln Green, Bath Road, RG10 9UP

Drawing title
LOCATION PLAN

Scale @ Drawing Size
1:1250

Drawn
GP

Checked
HW

Status
PLANNING

HIVES ARCHITECTS
SINCE 1934

Hives Architects LLP
Quadrant House, Broad Street, Reading, RG1 7QE
0118 958 7331, info@hivesarchitects.co.uk

Project Drawing Revision

2778 A001P4