


NOT FOR CONSTRUCTION. THIS DRAWING IS FOR PLANNING ONLY. SUBJECT TO DETAILED DESIGN, DESIGN COORDINATION WITH OTHERS AND PLANNING AND BUILDING CONTROL APPROVAL. SURVEY BY ENCOMPASS SURVEYS LTD © COPYRIGHT HIVES ARCHITECTS LLP

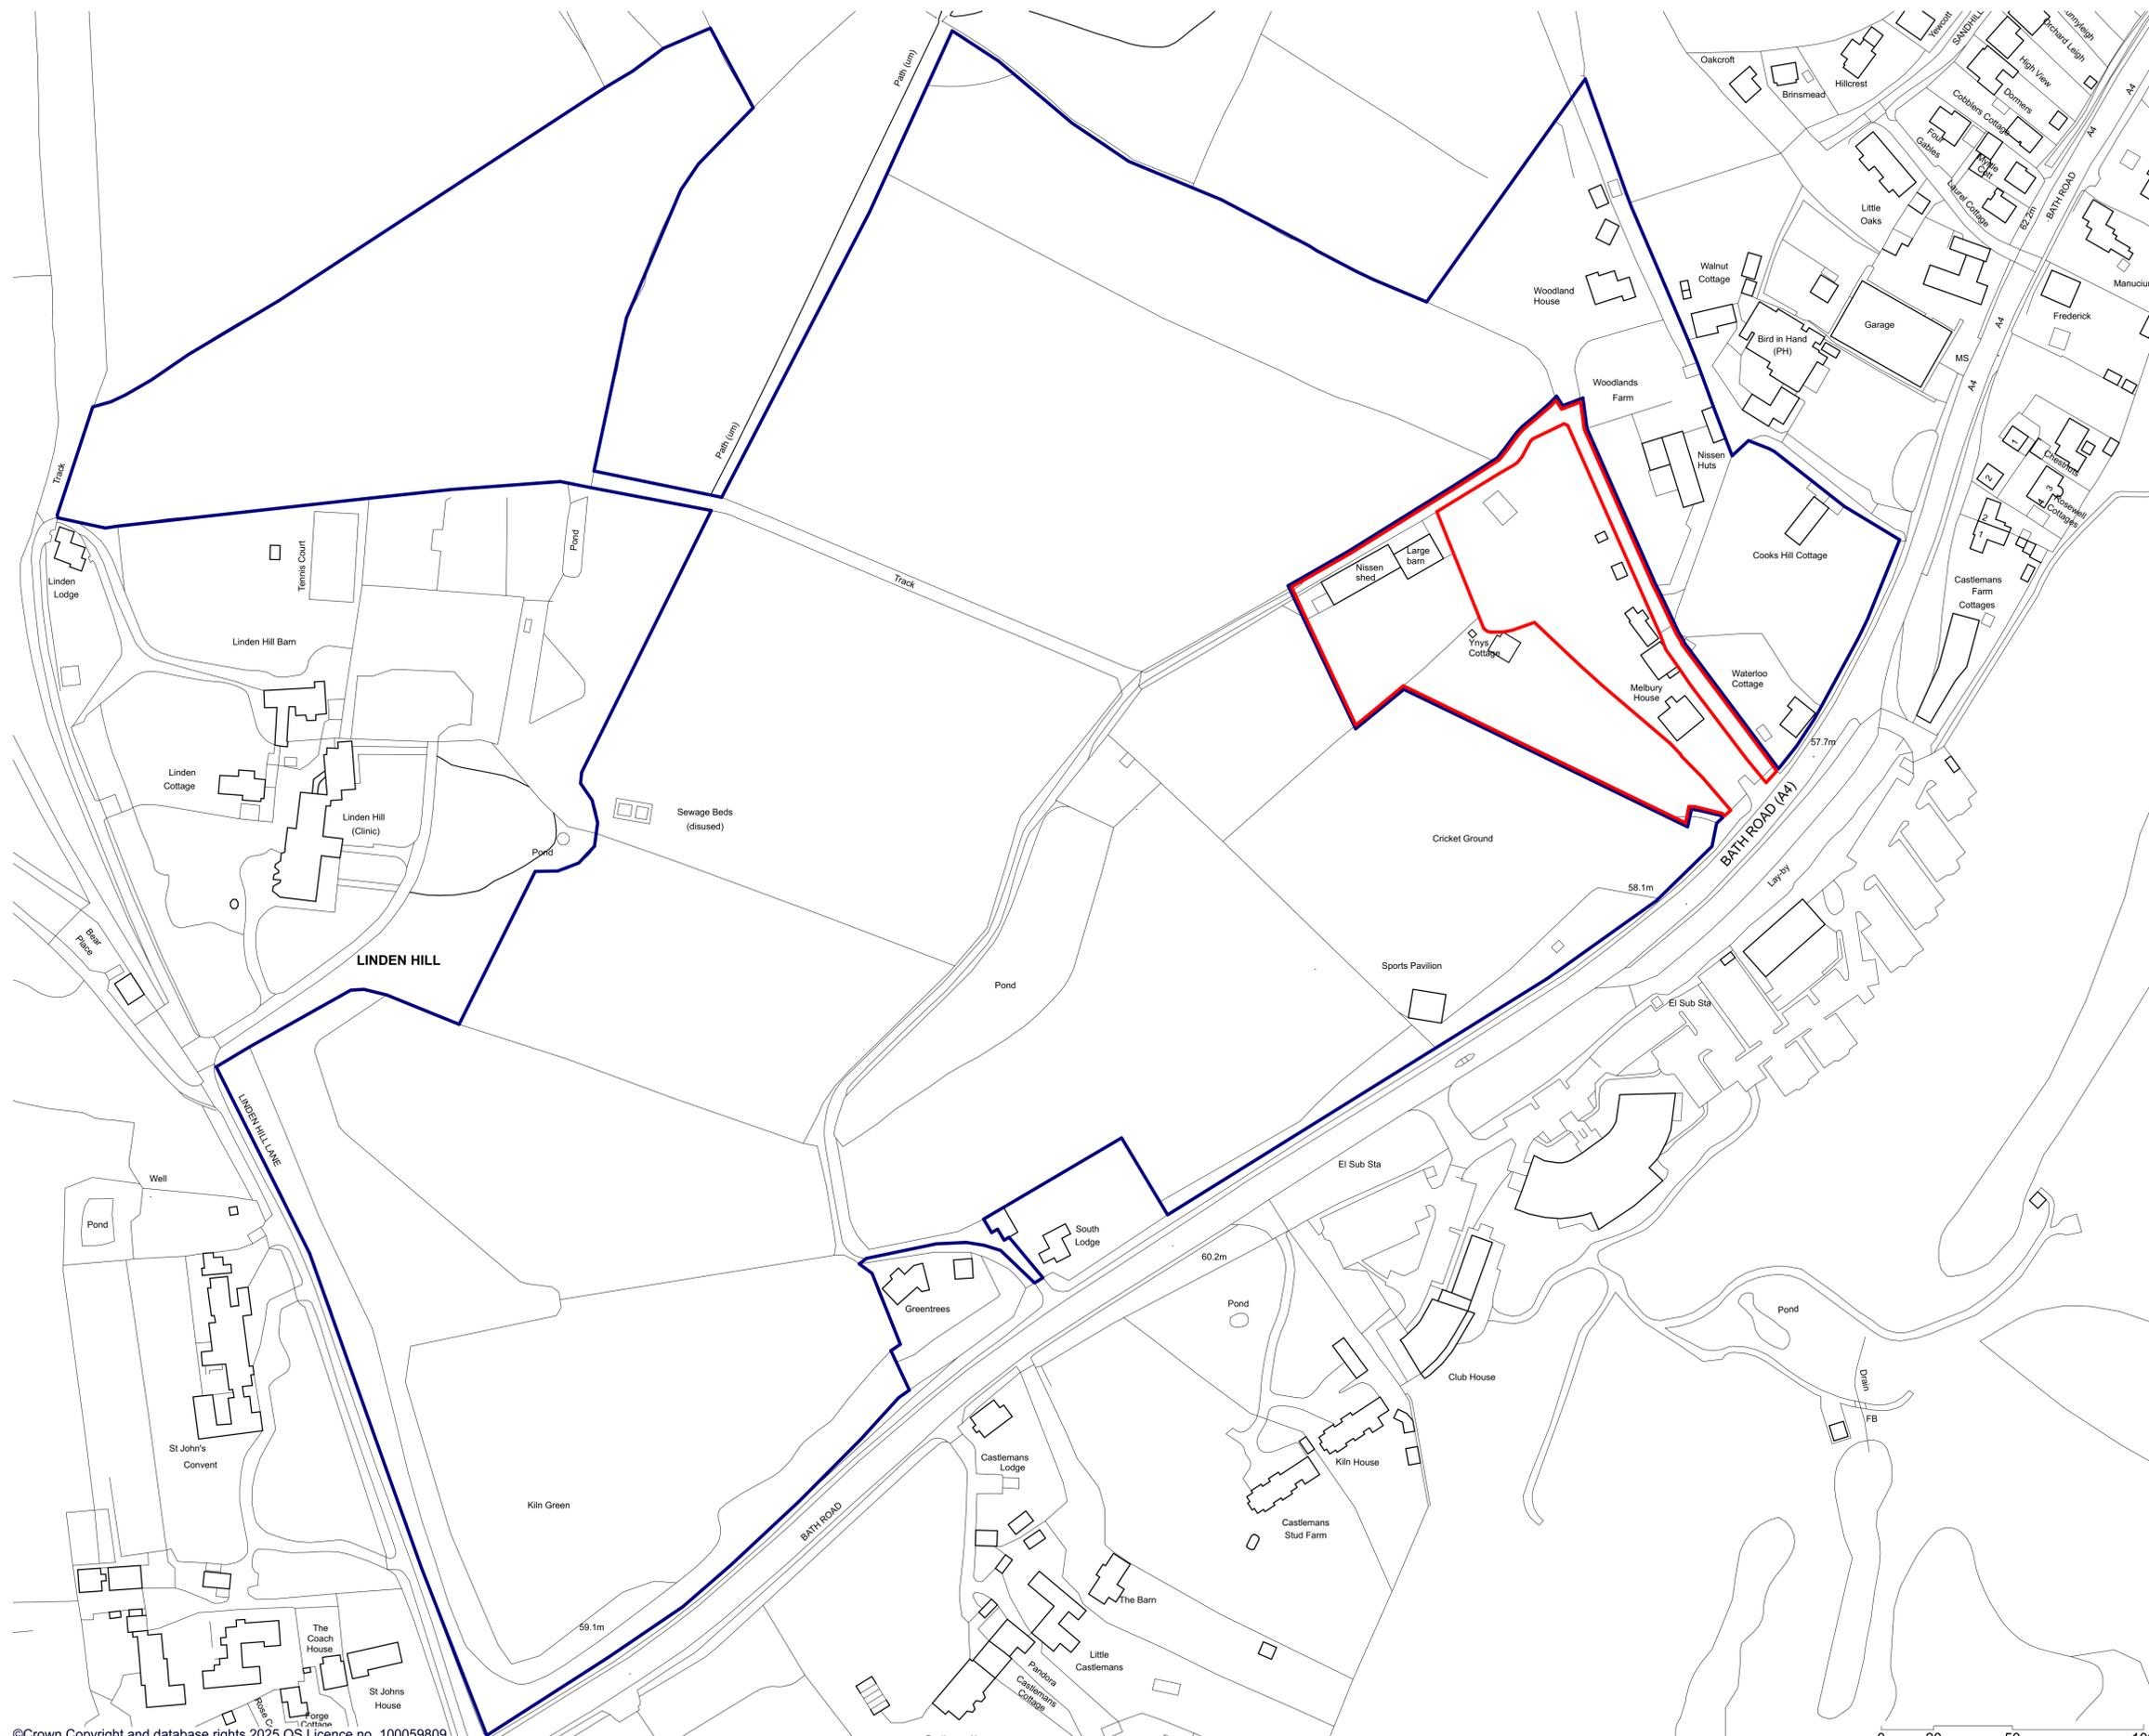

16/12/2025 PLANNING ISSUE

Rev
Client
SAT BIR ASSET HOLDINGS LIMITED

Site
Land at and adjoining Ynys Cottage,

Woodland Farm, Kiln Green, Bath Road, RG10 9UP

Drawing title
LOCATION PLAN

Scale @ Drawing Size Drawn Checked
1:1250 GP HW

Status
PLANNING

HIVES ARCHITECTS
SINCE 1934

Hives Architects LLP
Quadrant House, Broad Street, Reading, RG1 7QE
0118 958 7331, info@hivesarchitects.co.uk

Project Drawing Revision
2778 B001P4