
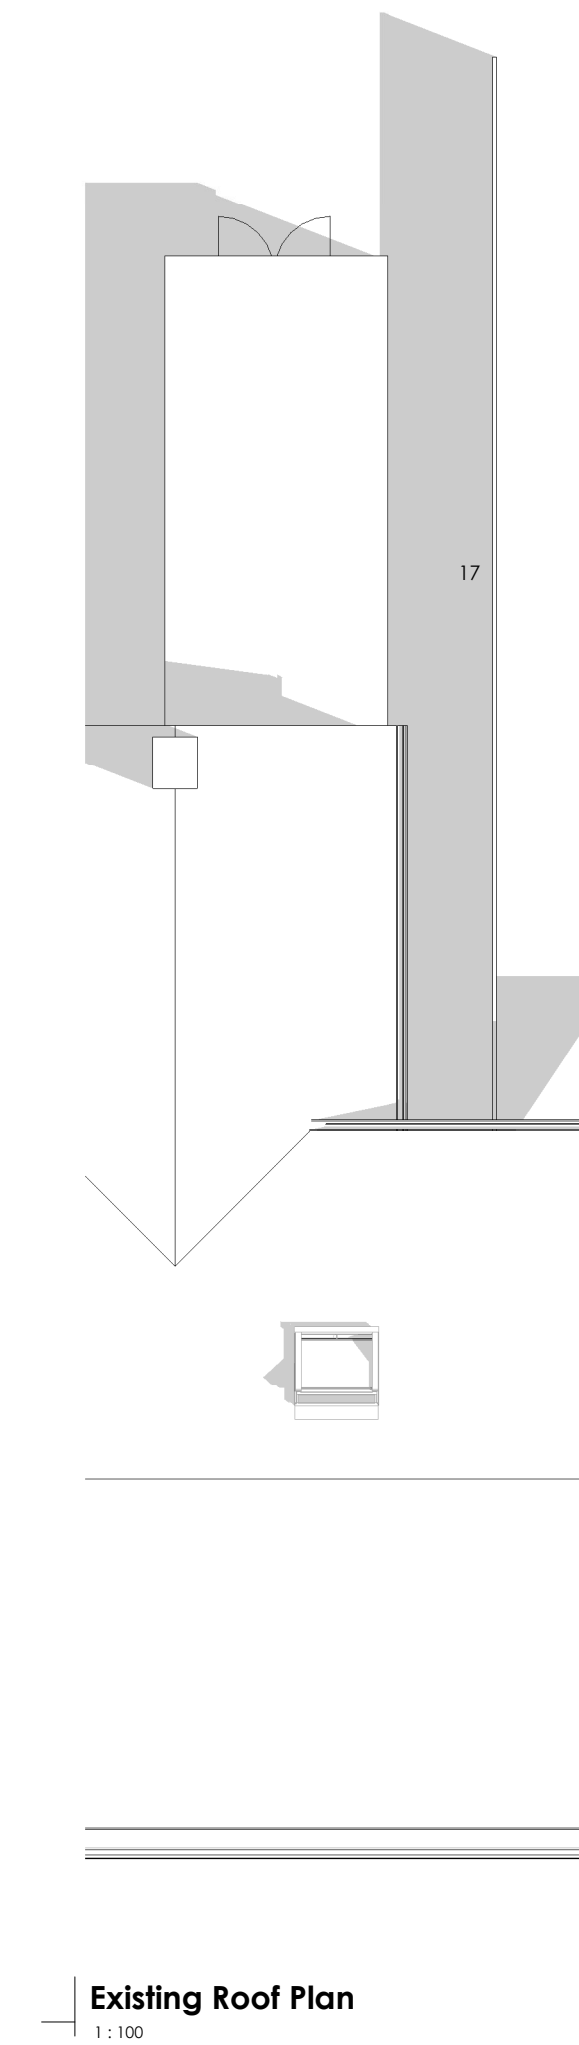
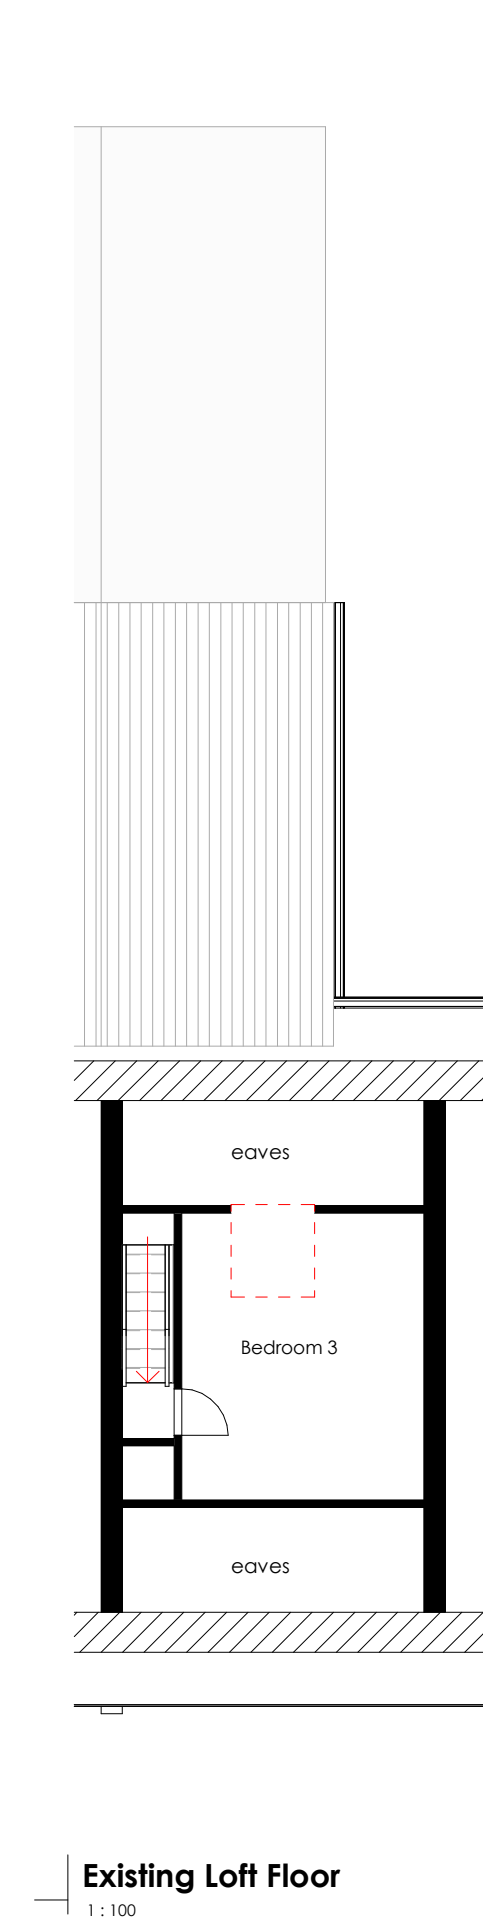
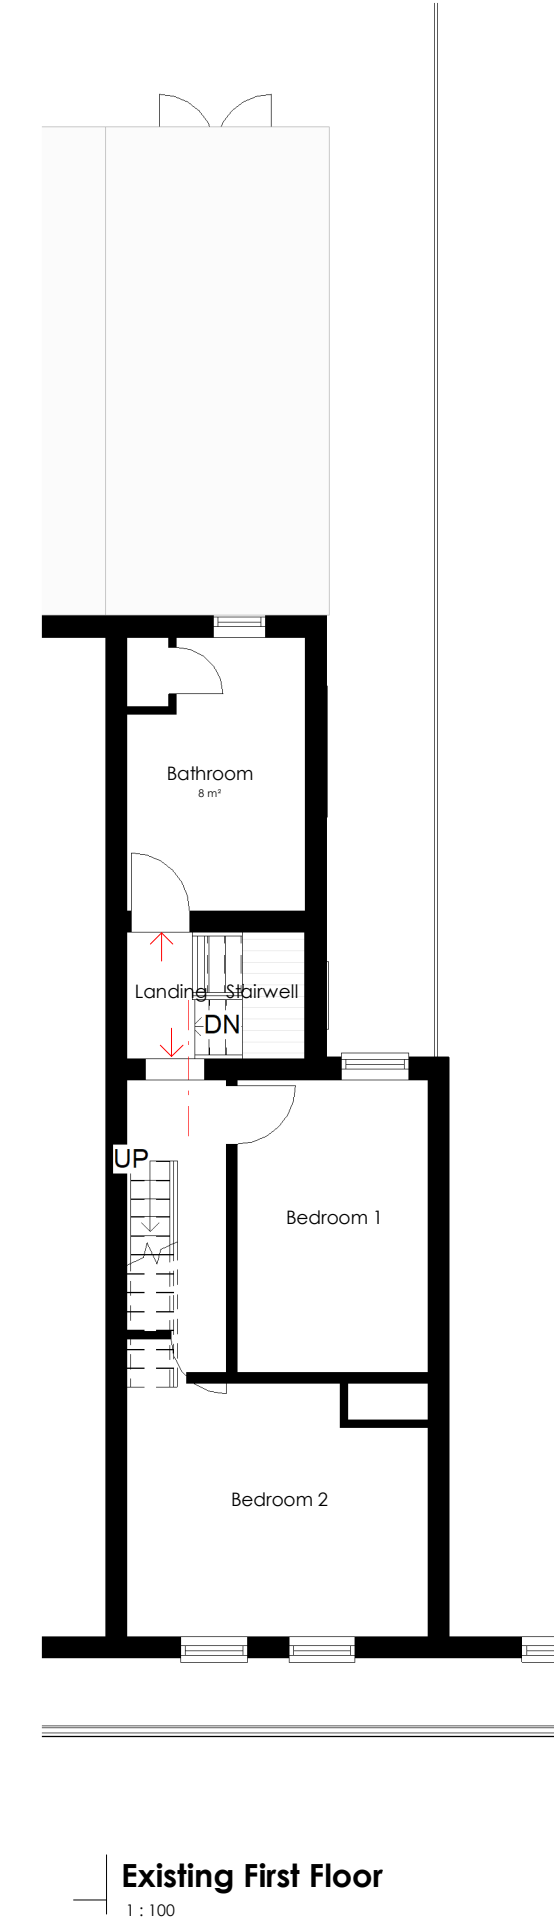
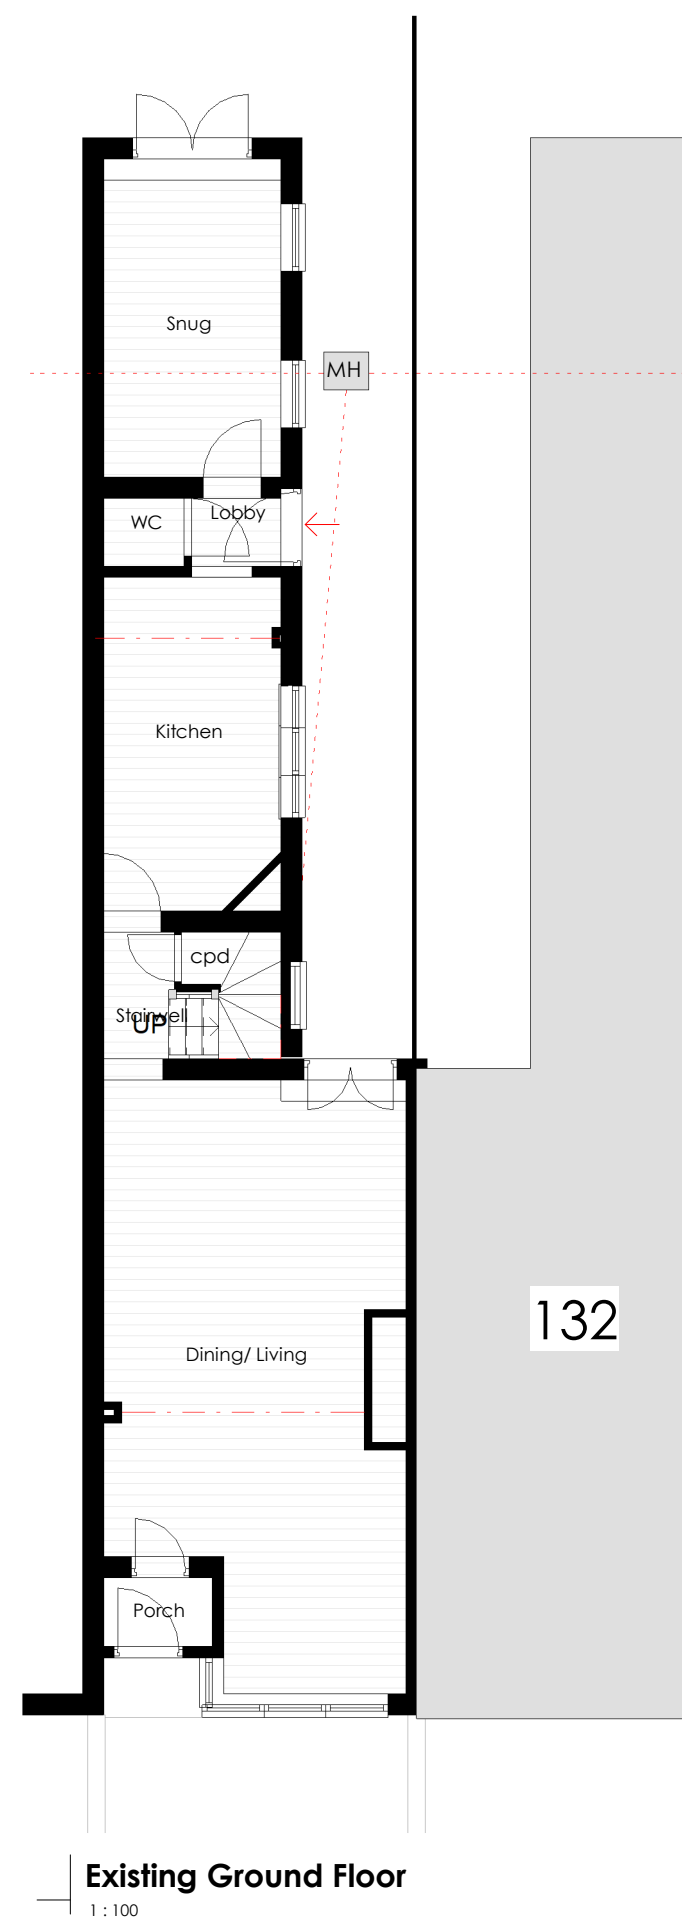
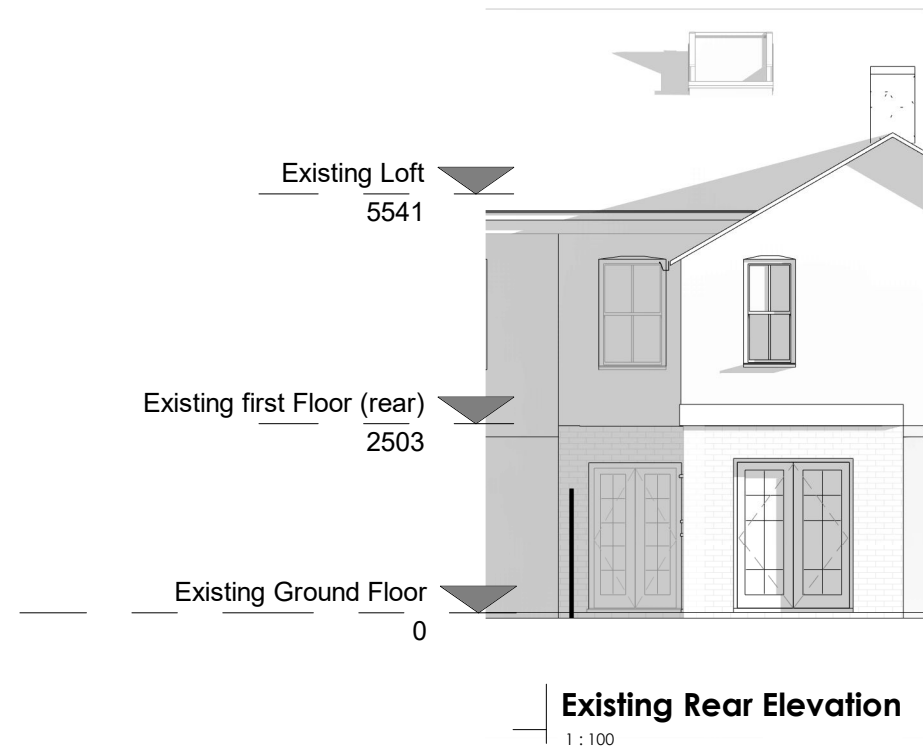


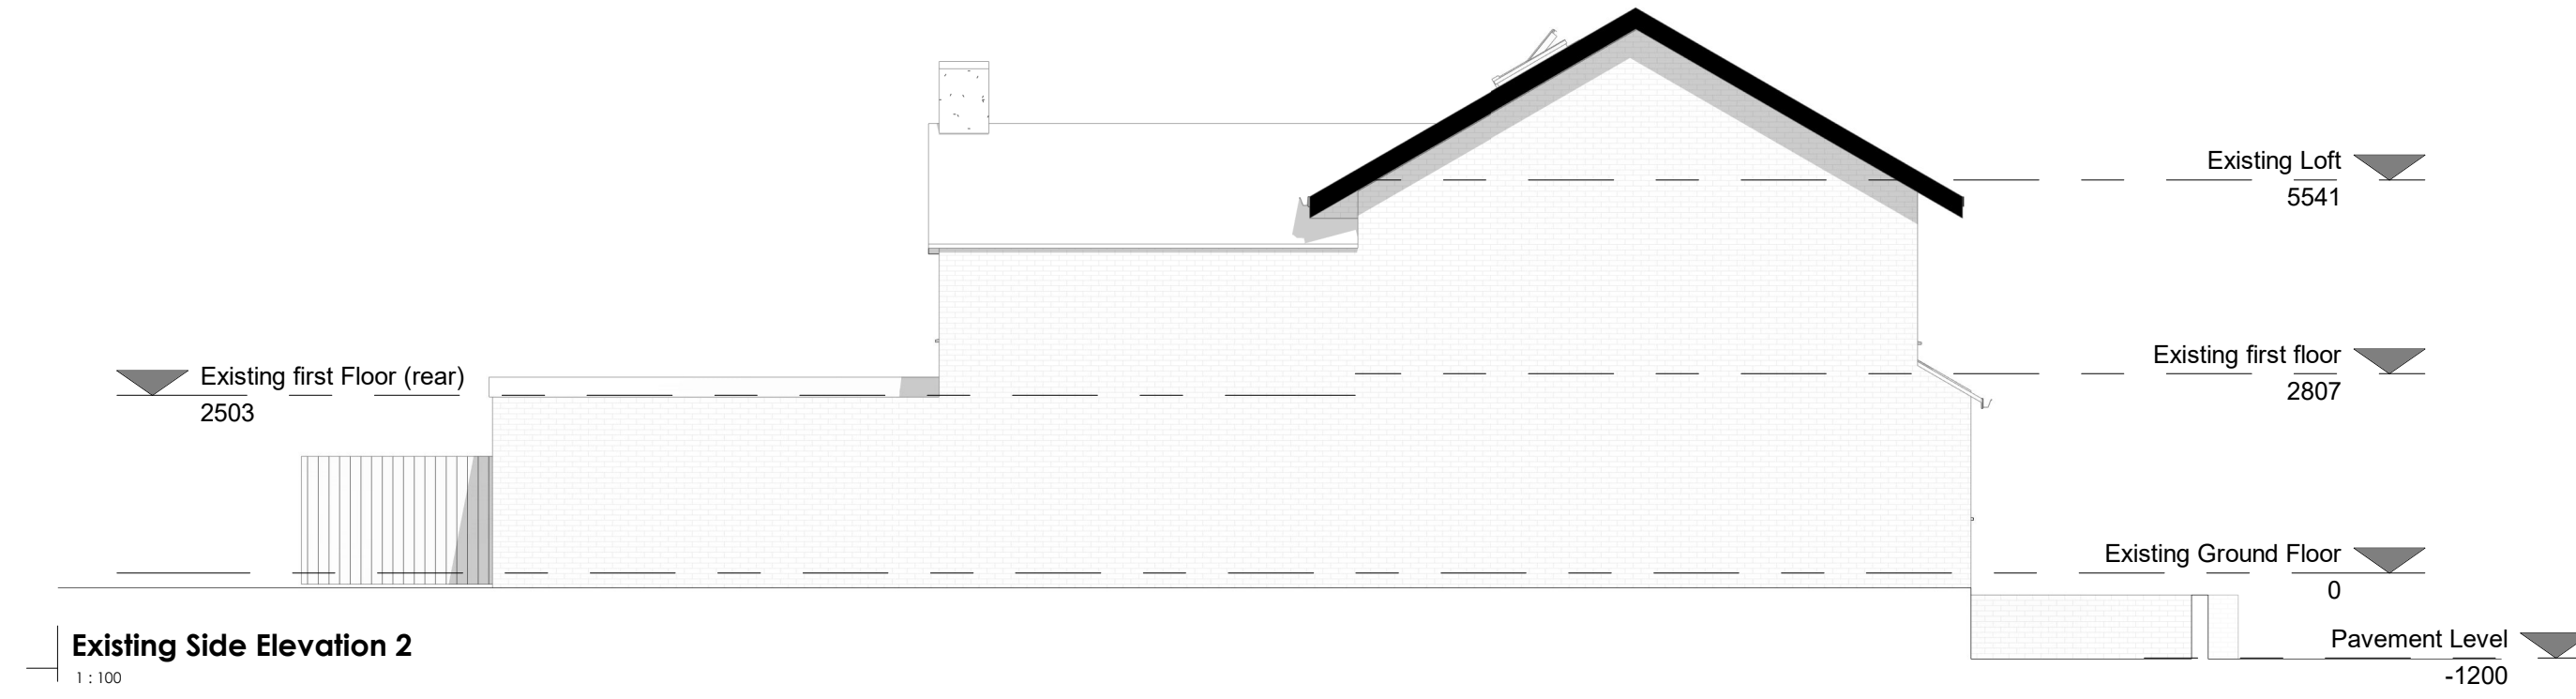

Zoe Lewis Architects Ltd	
15 Maidens Way, Aldermaston, RG7 4HZ www.zlali.co.uk 01235 272350 info@zlali.co.uk	
PROJECT	
336	
134 Victoria Road, Wargrave	
TITLE	
Existing	
CLIENT	
Mr + Mrs Murphy	
DRAWN BY	CHECKED BY
ZEL	ZEL
SCALE	ISSUE DATE
As indicated	24/06/24
DRAWING NUMBER	REV
336-A1-00	
© Zoe Lewis Architects LTD 2024	