


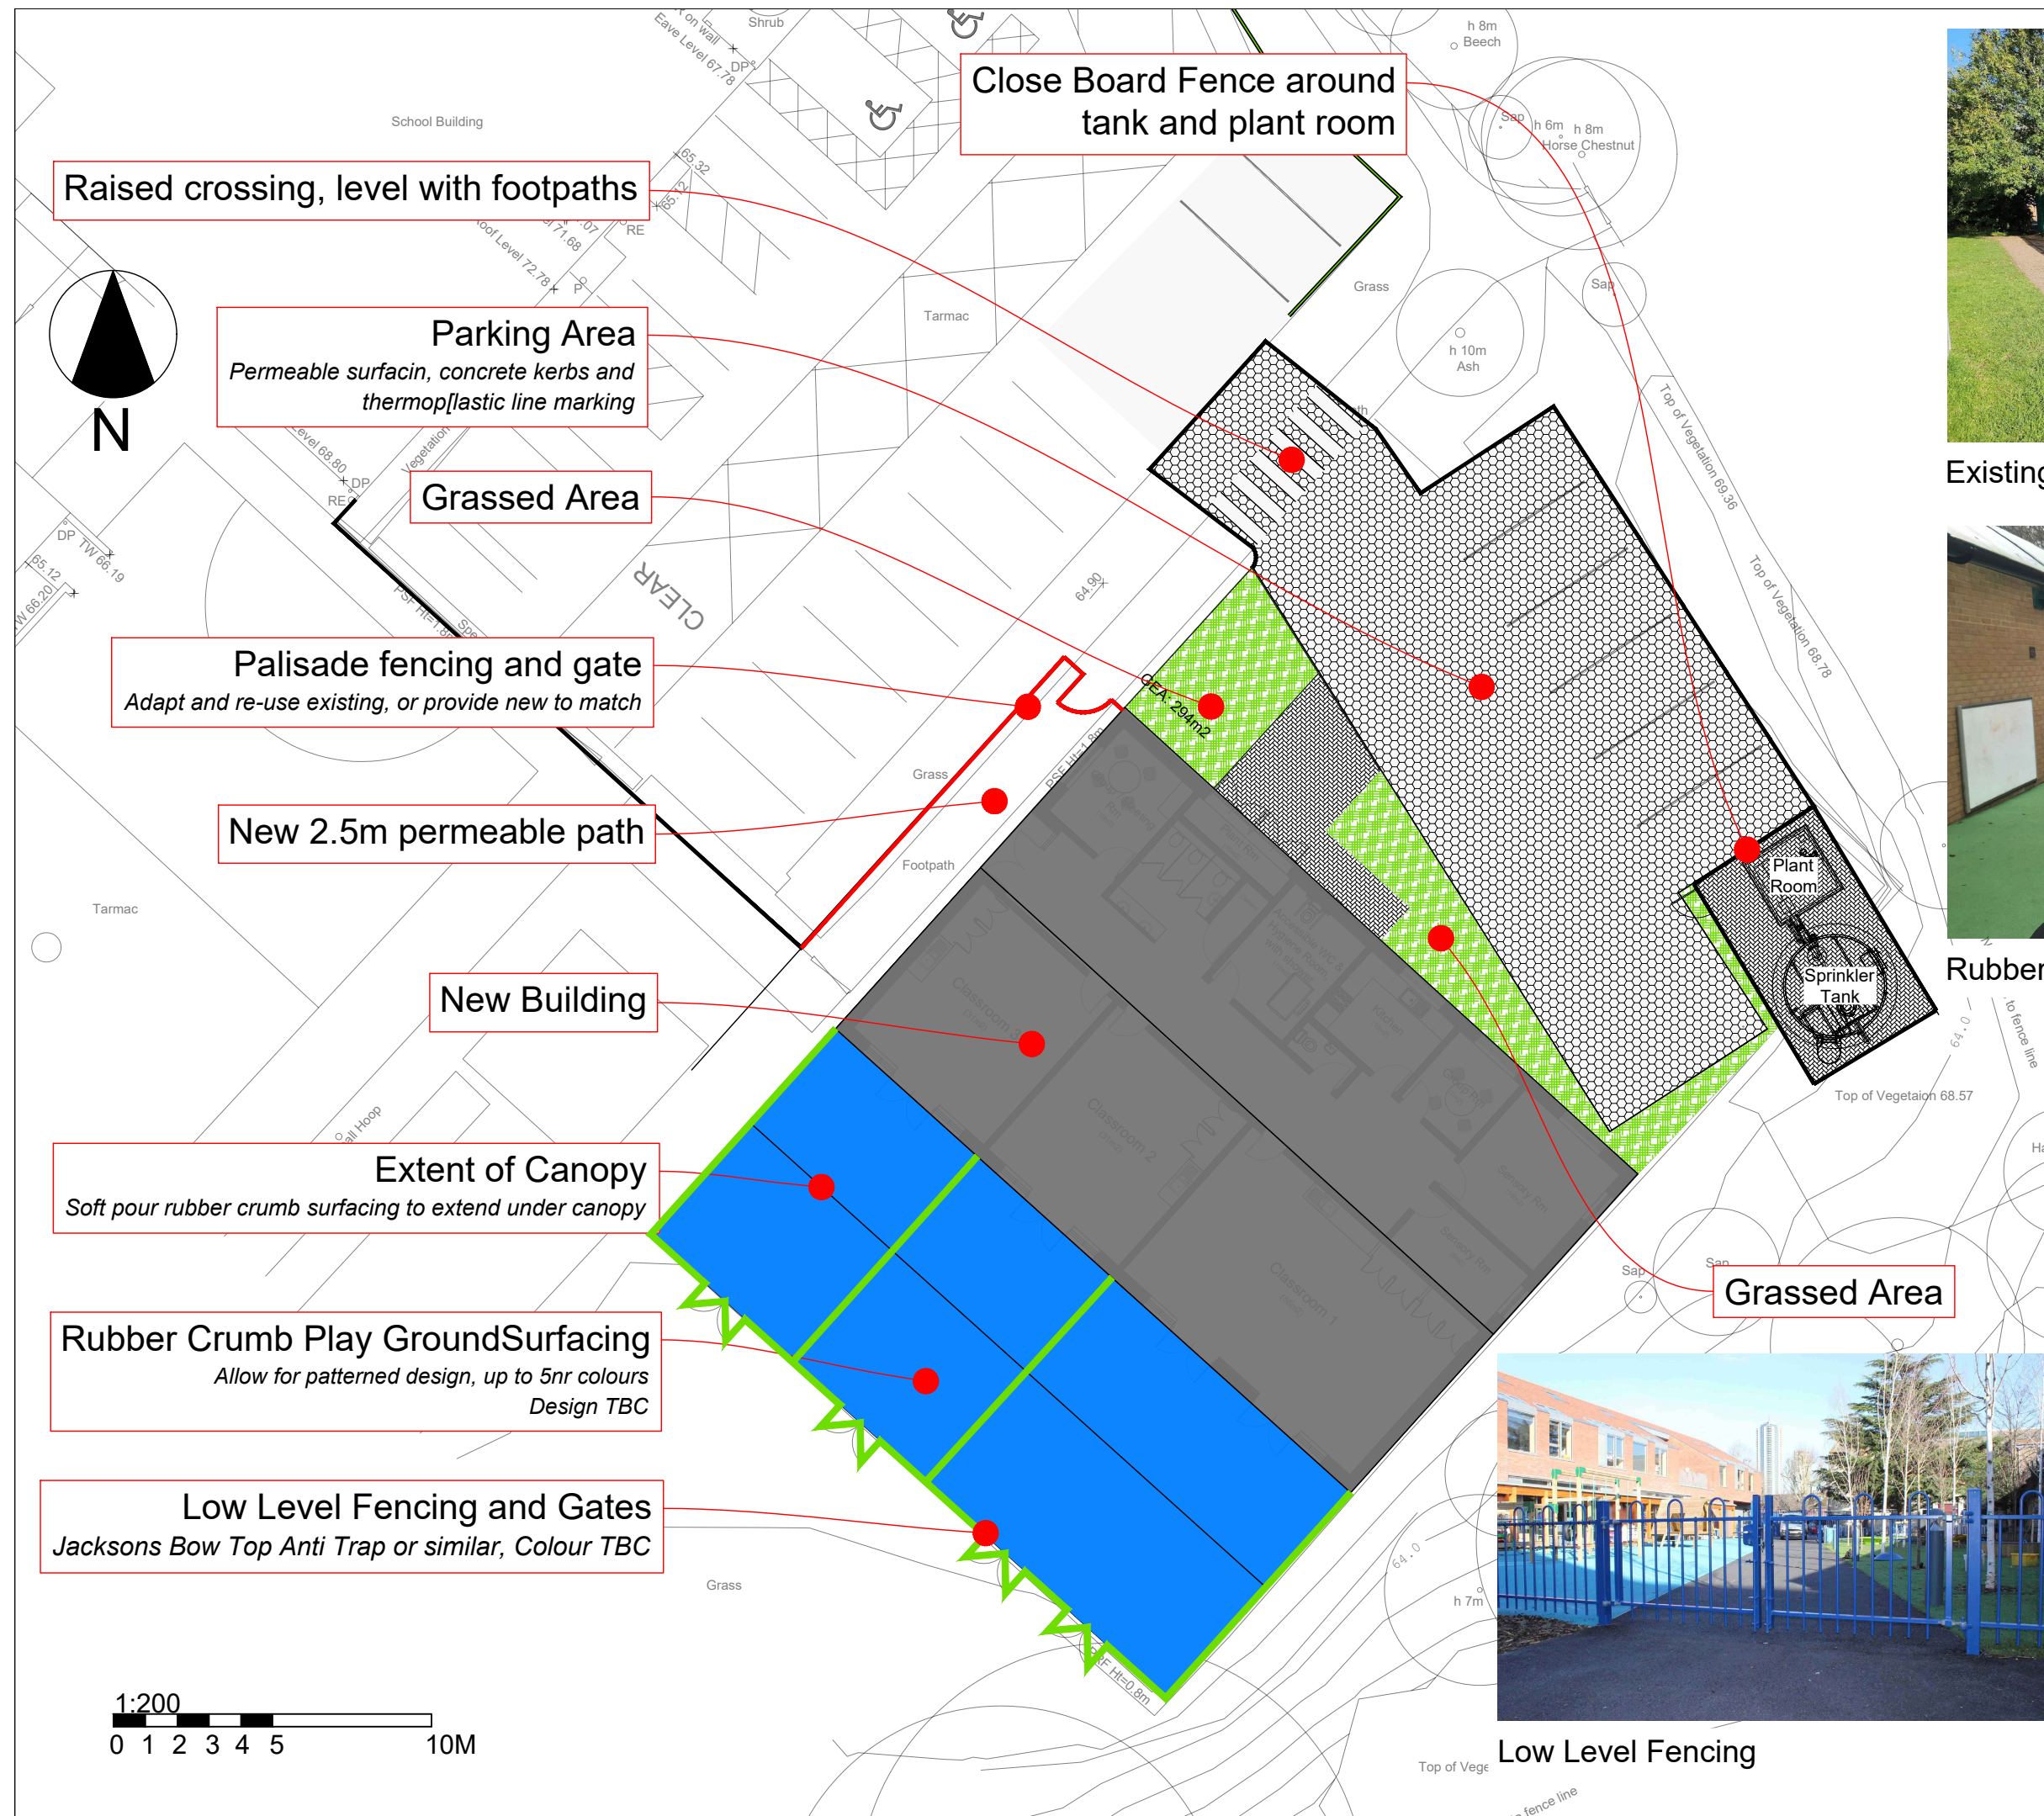

Existing Palisade Fencing



Rubber Crumb Surfacing



Low Level Fencing

Rev	Date	Description	By	Checked
T V S Thames Valley Surveying Green Bank, University of Reading London Road Campus, London Road, Reading, RG1 5AQ T. 01189 869 531 W. www.thamesvalleysurveying.co.uk Client: Wokingham Borough Council Project: Radstock SEND Unit Title: Hard and Soft Landscaping Drawn by JW Date 14/1/25 Scale: 1:200@A3 Drawing Ref: 240131-20-102 Revision: -				