
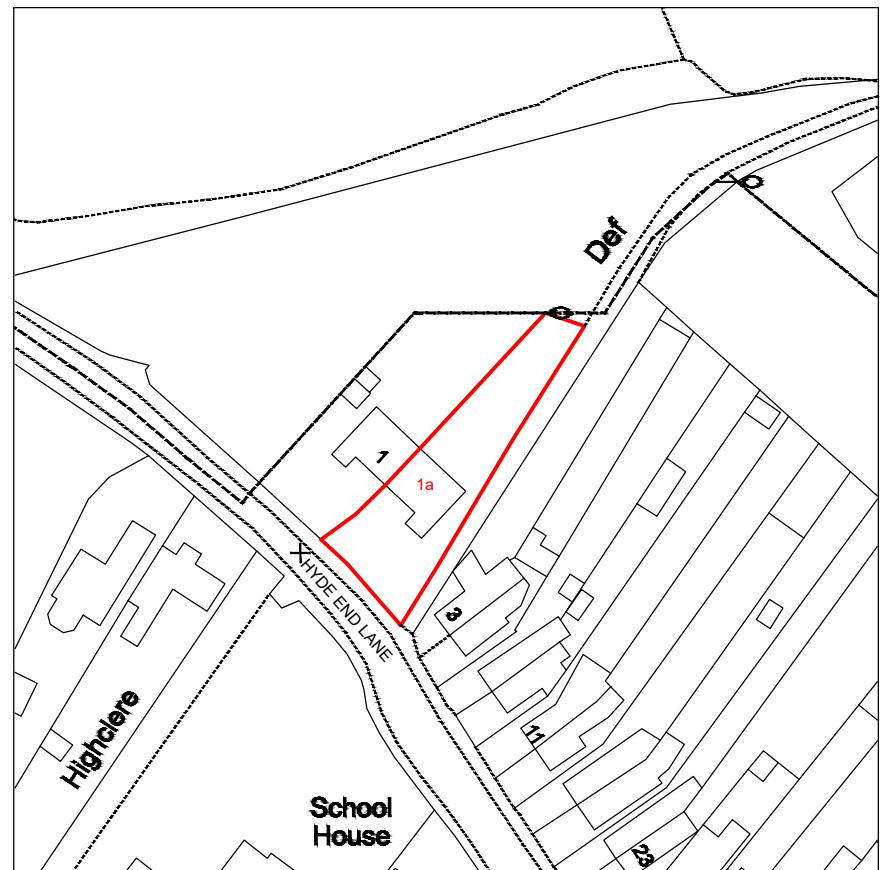


BLOCK PLAN

0 5m 10m 15m 20m 25m

SCALE 1:500

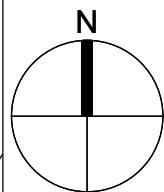

LOCATION PLAN

0 12.5m 25m 37.5m 50m 62.5m

SCALE 1:1250

© Crown Copyright and database rights 2025 OS 0100031673

PROJECT Rear Extension, Internal Reconfigurations	CLIENT NAME H. Hook	SHEET N. A01	DATE: 15/10/2025	DESIGNED BY: Go plans Ltd.	
ADDRESS 1A Hyde End Lane, Ryesh Green RG7 1EP	PROJECT STATUS Project Status	DRAWING TITLE Block Plan & Location Plan	SCALE 1:500, 1:1250 @ A4	DRAWN BY: K/C	