




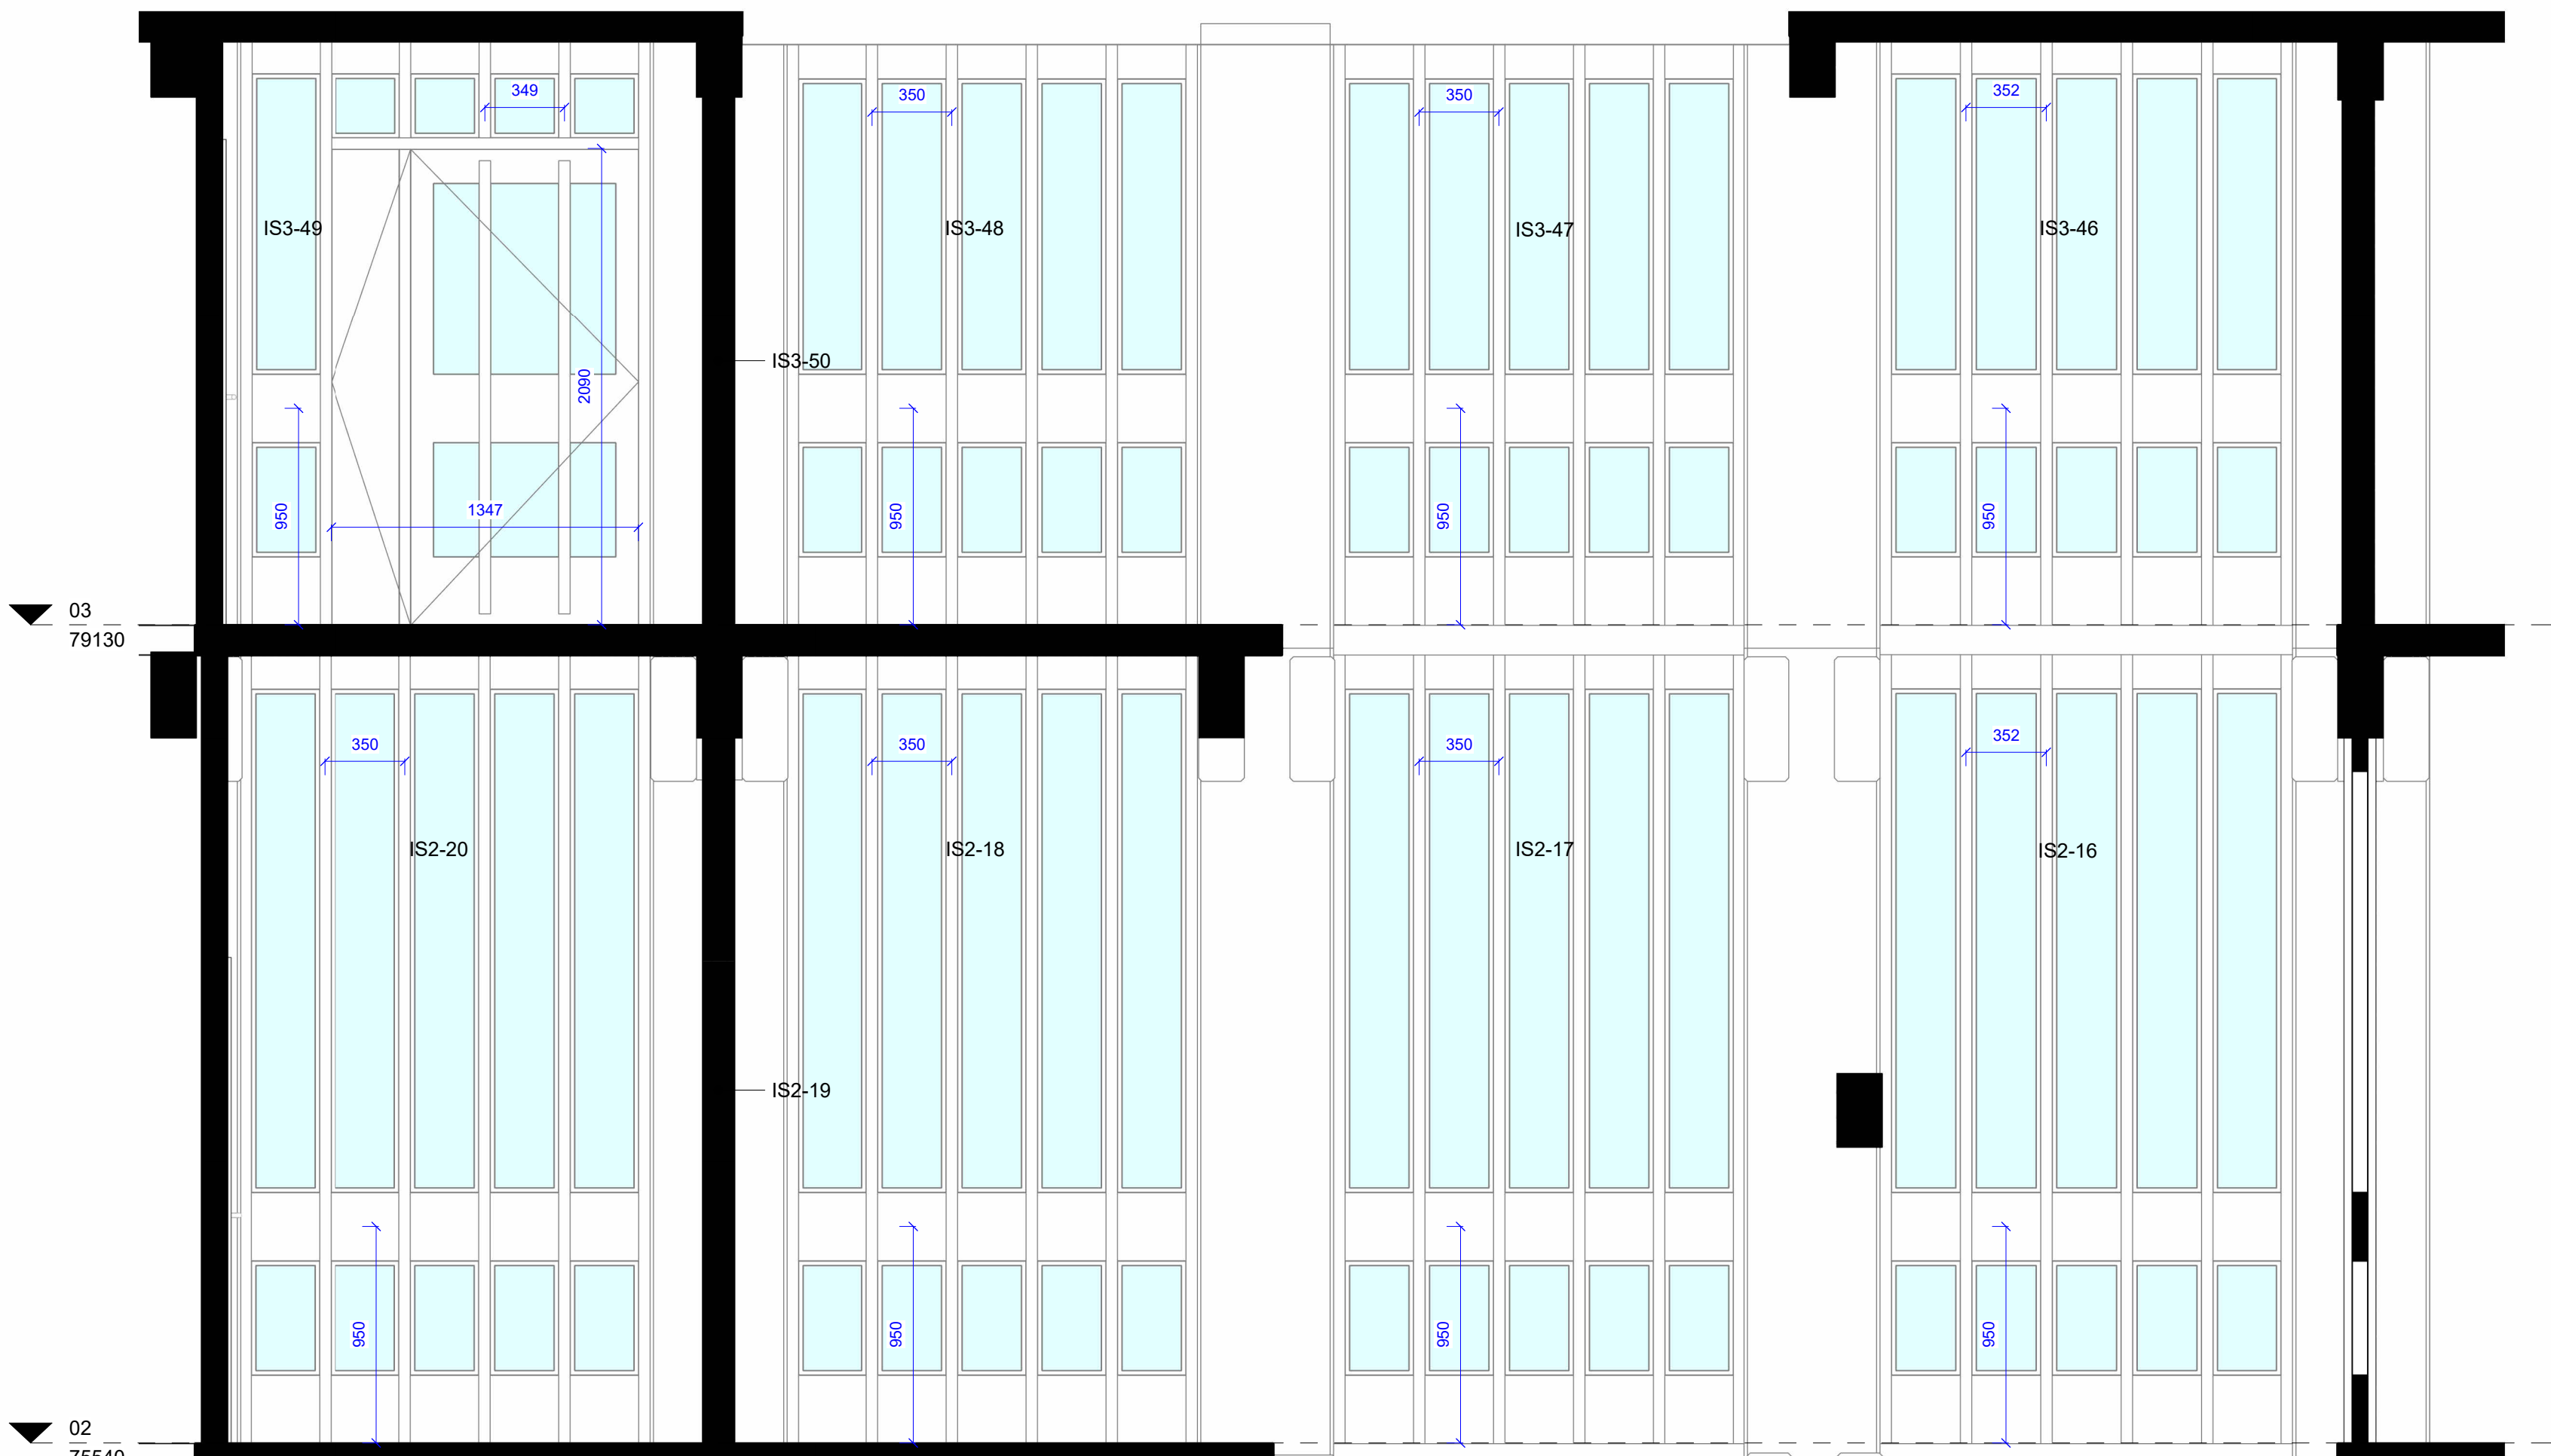


1 27053-Stair 4 Internal Screen Elevation - South
1 : 25

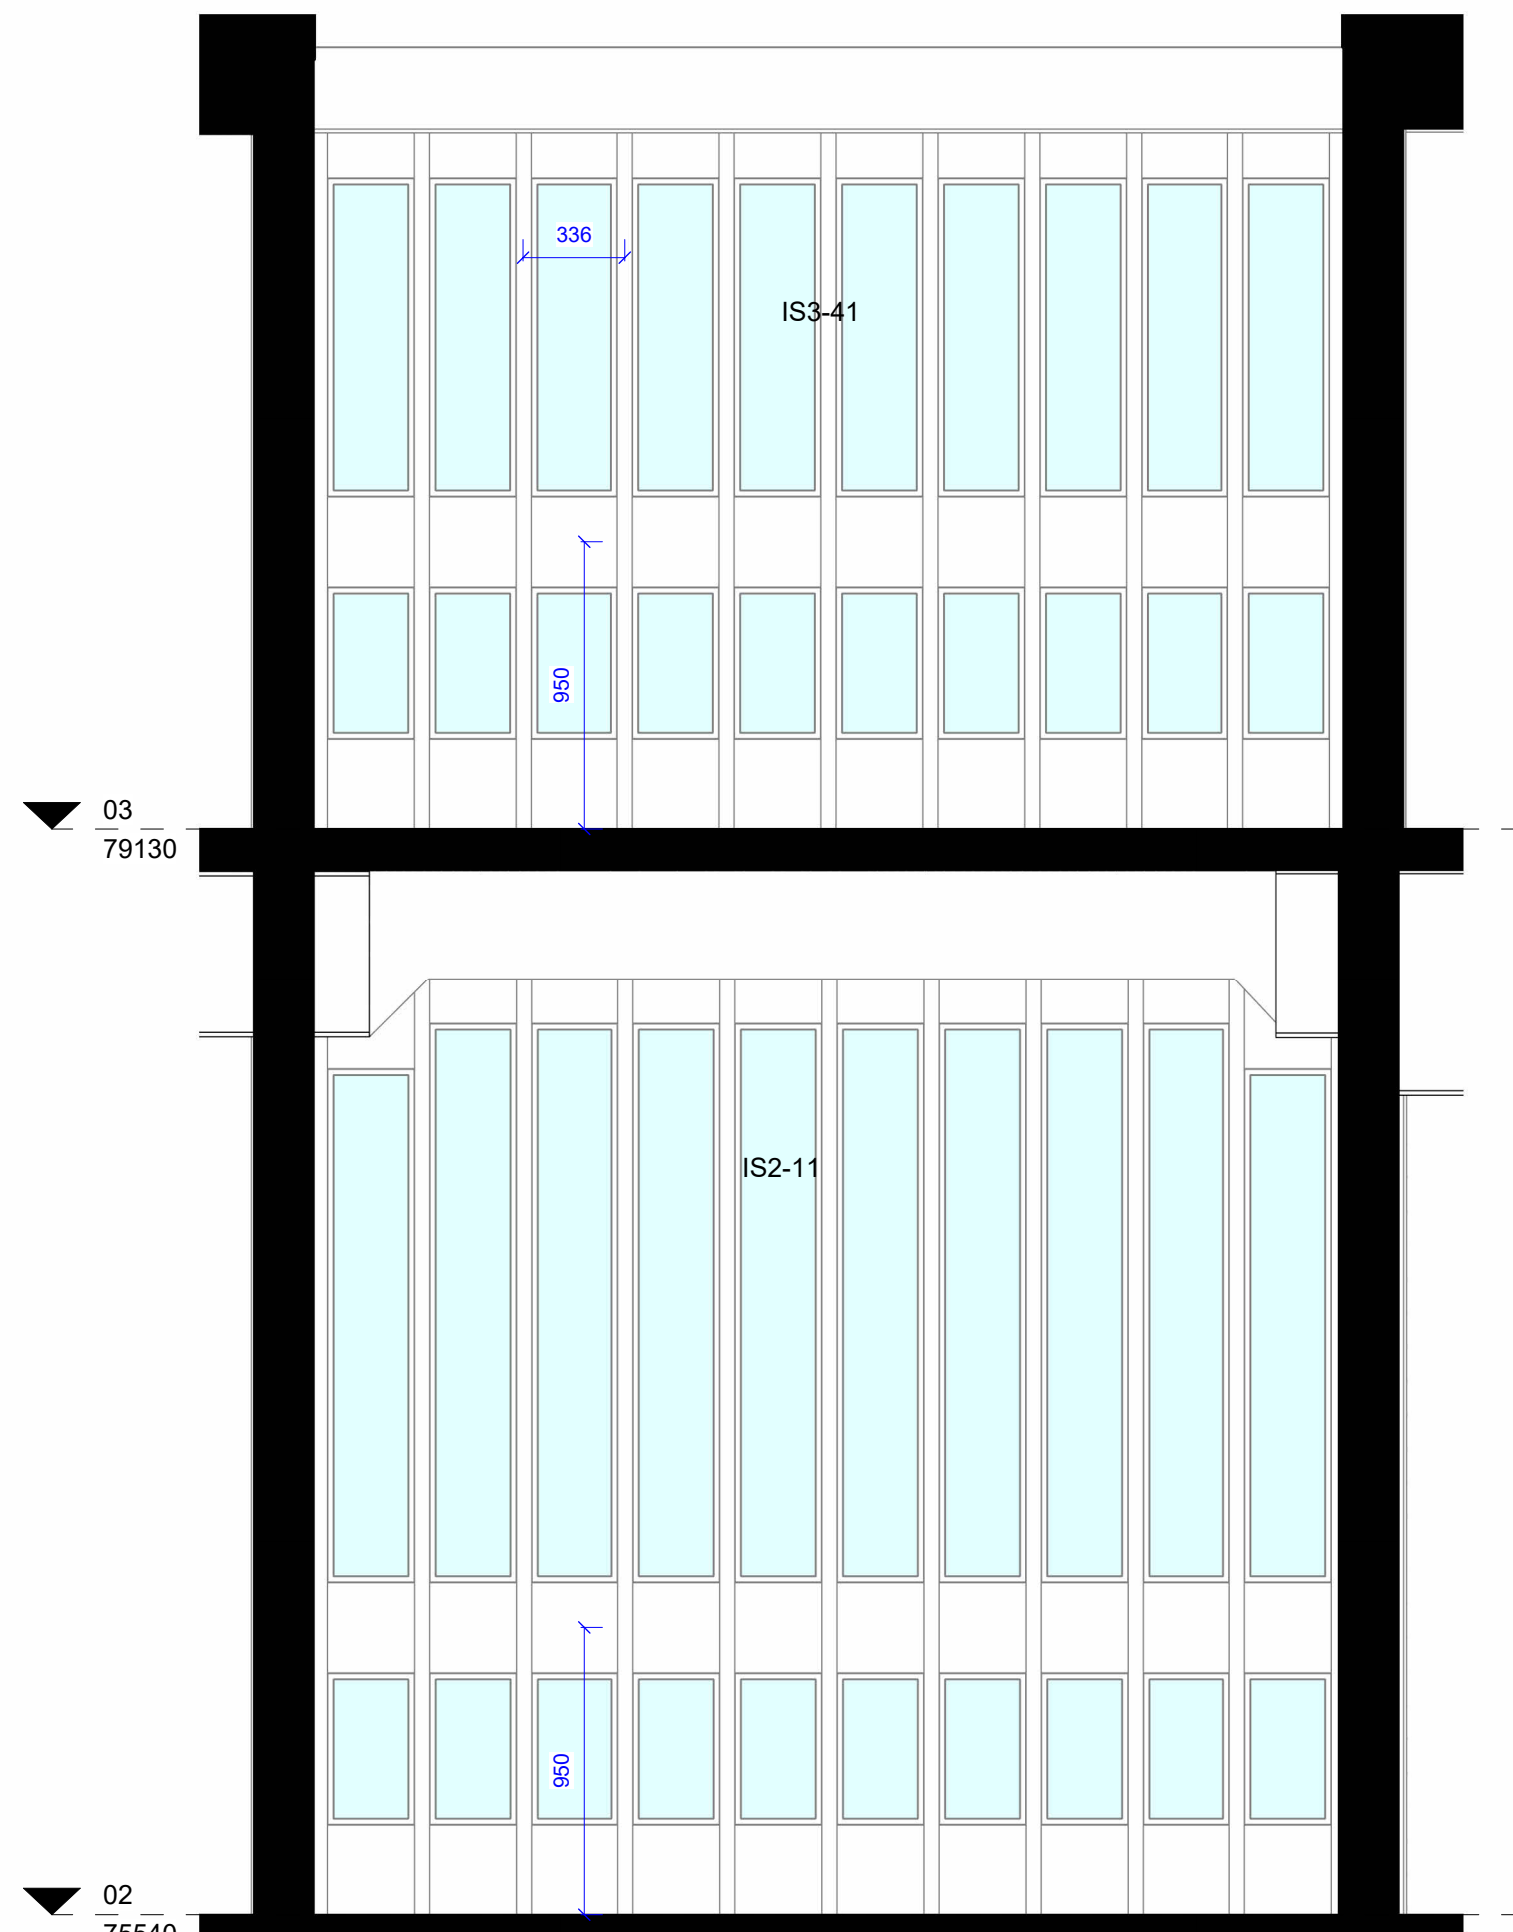

2 27053-Stair 4 Internal Screen Elevation - West
1 : 25

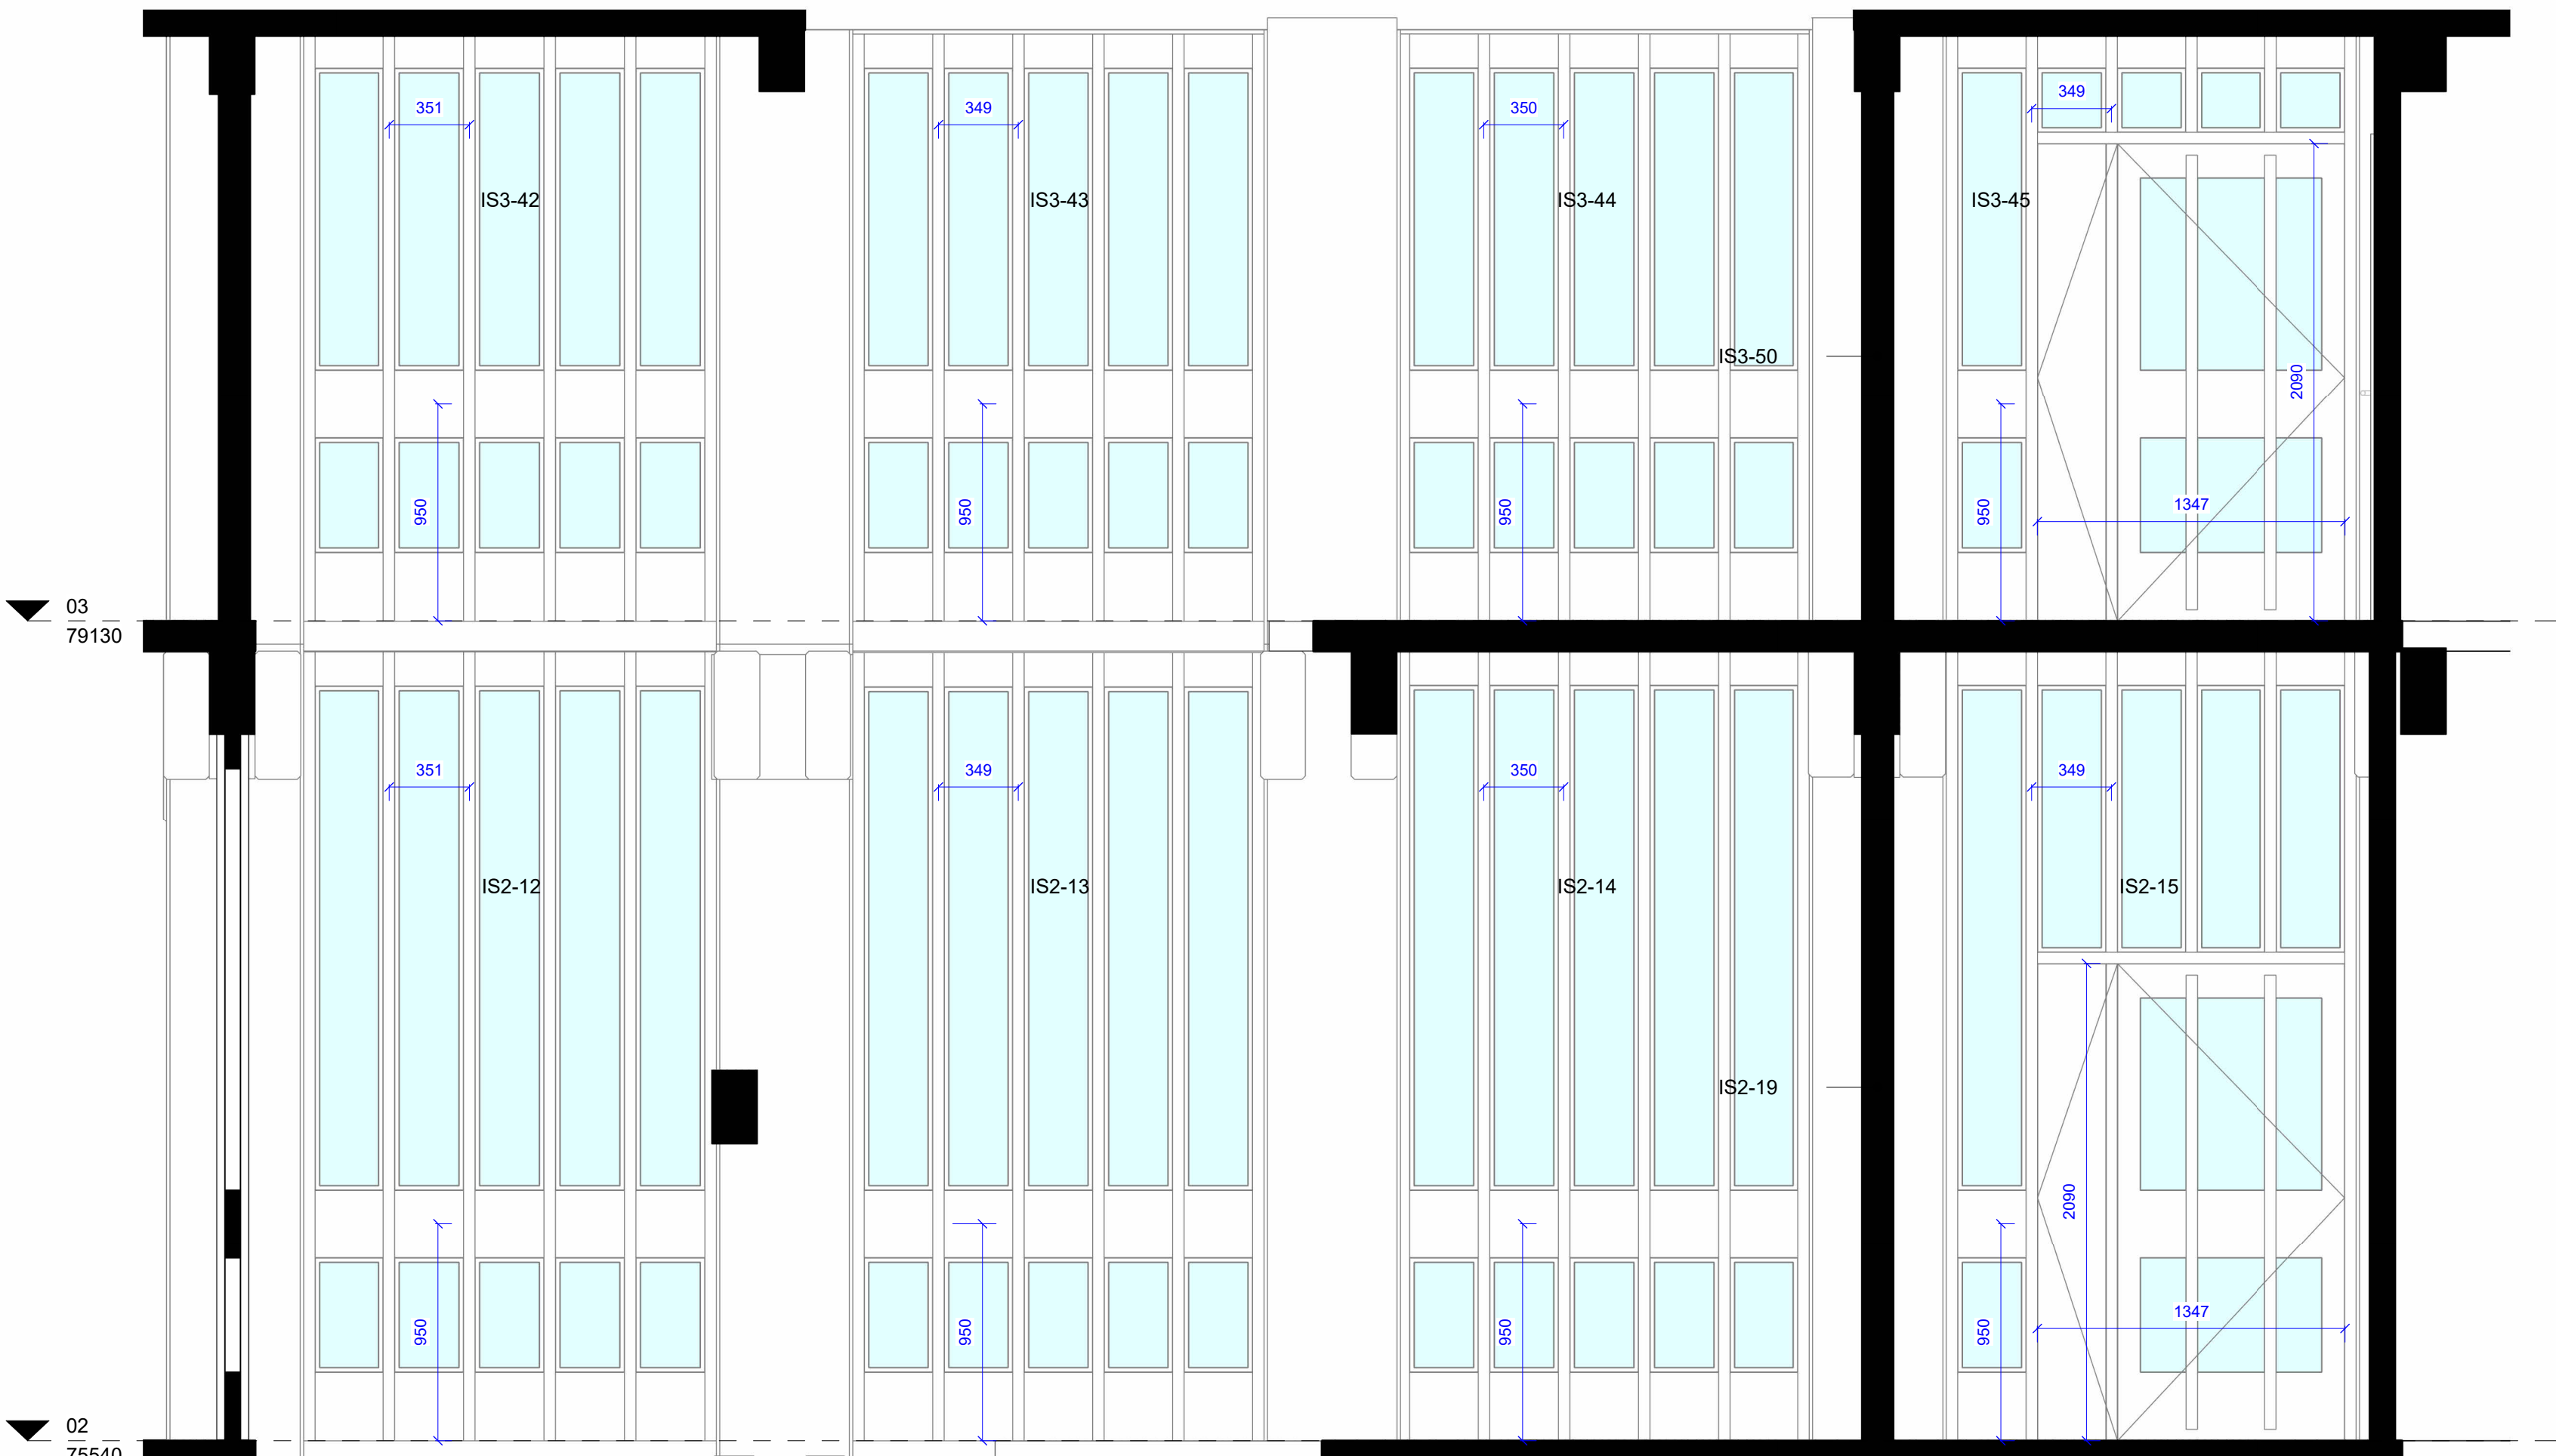

3 27053-Stair 4 Internal Screen Elevation - North
1 : 25

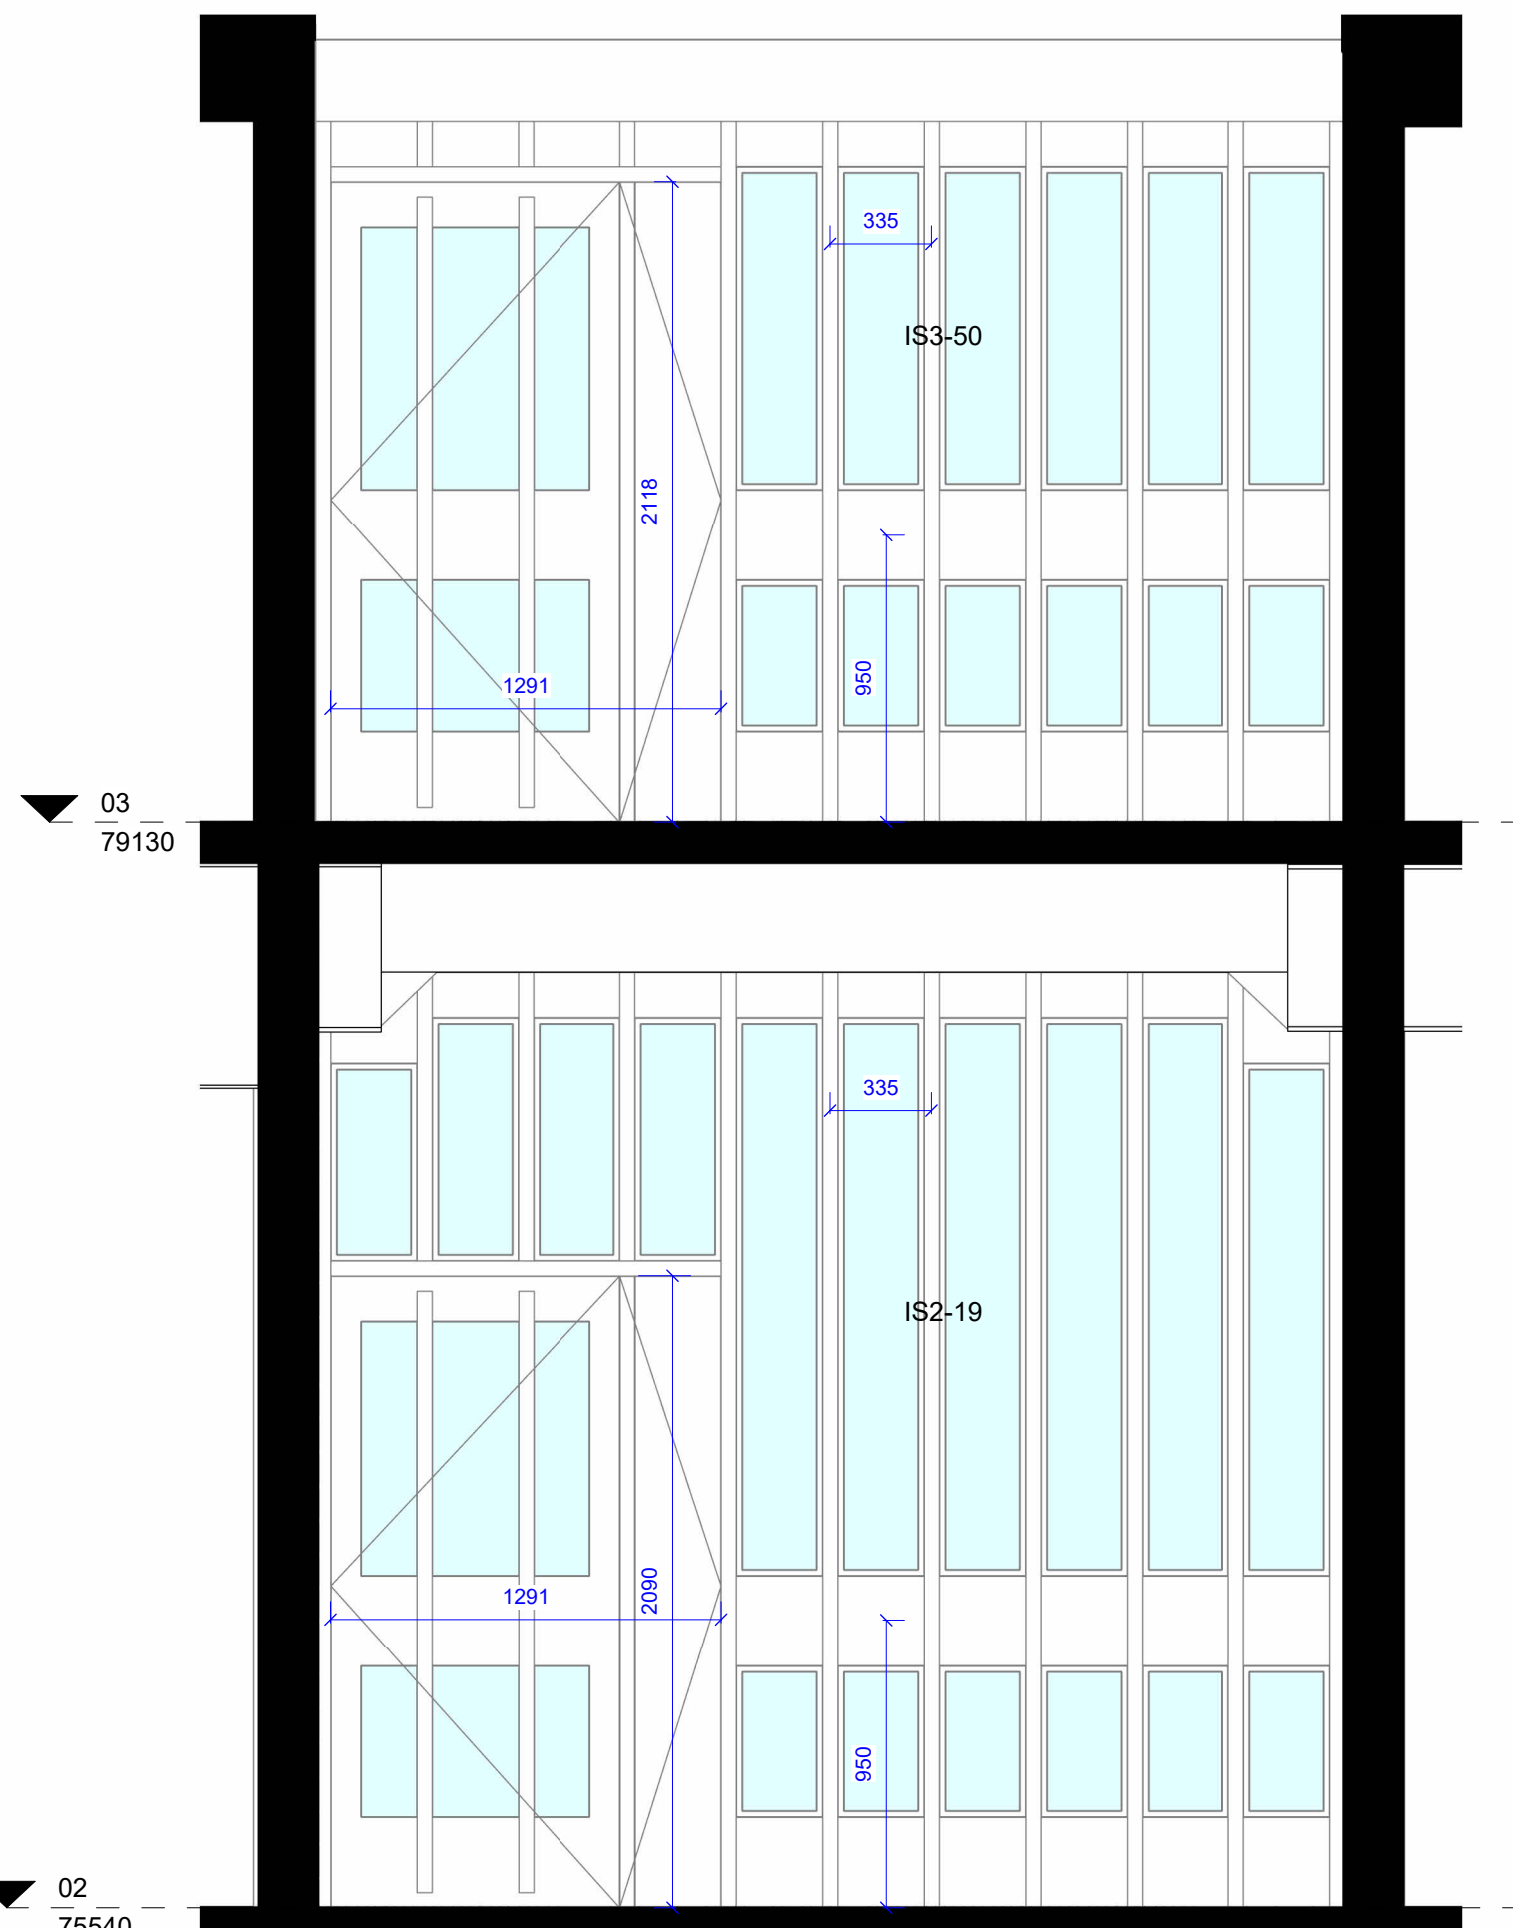

4 27053-Stair 4 Internal Screen Elevation - East
1 : 25

NOTES:


DO NOT SCALE. USE FIGURED DIMENSIONS ONLY.

All dimensions to be checked on site.
Drawing to be read in conjunction with all relevant
Architectural, Interiors, Structural, M&E, Drainage/ Public
Health, Landscape and Civils drawings and specifications.
Any discrepancies between consultant's drawings to be
reported to the Architect before any work commences.
The Contractor's attention is drawn to the Health &
Safety matters identified in the Health & Safety plan as
being potentially hazardous.
These items should not be considered as a full and final
list.

The Work Package Contractor's normal Health & Safety
obligations still apply when undertaking constructional
operations both on and off site.

Ayre Chamberlain Gaunt take no responsibility for the
location of legal boundaries indicated on this drawing and
advise a separate drawing to be completed by specialist
surveyor in order to establish exact boundaries.
DWG files provided for information only. Refer to PDF
record.

The copyright of this drawing is held by Ayre Chamberlain
Gaunt Ltd. Not to be used for any purpose without
consent.

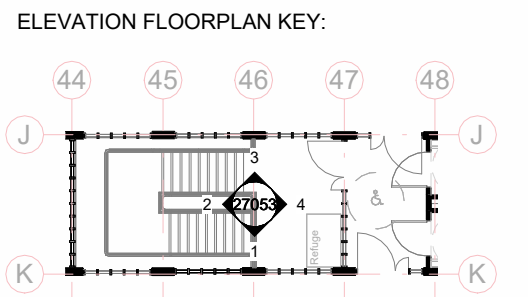

CLIENT
University of Reading
MAIN CONTRACTOR

ACGARCHITECTS.CO.UK
Ayre Chamberlain Gaunt
Belvedere House
Basing View
Basingstoke
Hampshire, RG21 4HG
+44 (0)20 3909 5750
mail@acgarchitects.co.uk



PROJECT
URS Building
University of Reading

DRAWING TITLE
Internal Screen Elevations 02 - Stair
Core 4 CatB

REV.	DATE	DESCRIPTION
P1	25.04.25	Internal Screens Package Issue
P2	16.05.25	Coordination Issue
P3	30.05.25	Stage 4a Issue
P4	20.06.25	Tender Issue
P5	12.09.25	Planning Update

DRWN BY	CHKD BY	APPD BY
JMG	RB	RB

DRAWING NO.
project code - originator - volume - level - type - role - number
2360383-ACG-W033-ZZ-D-A-27053

STAGE	SUITABILITY
RIBA stage	code description
4	S2 Suitable for Review & Comment