

A1

@ Copyright
Ayre Chamberlain GauntSCALE
As indicated

NOTES:


DO NOT SCALE. USE FIGURED DIMENSIONS ONLY.

All dimensions to be checked on site.
 Drawing to be read in conjunction with all relevant
 Architectural, Internal, Structural, M&S, Services, Public
 Health, Landscaping and Civils drawings and specifications.
 Any discrepancies between consultant's drawings to be
 reported to the Architect before any work commences.
 The Contractor's attention is drawn to the Health &
 Safety measures identified in the Health & Safety plan as
 being potentially hazardous.
 These items should not be considered as a full and final
 list.


The Work Package Contractor's normal Health & Safety
 obligations still apply when undertaking constructional
 operations both on and off site.

Ayre Chamberlain Gaunt take no responsibility for the
 location of legal boundaries indicated on this drawing and
 advise a separate drawing to be completed by specialist
 surveyor in order to establish exact boundaries.
 DWG files provided for information only. Refer to PDF
 record.


The copyright of this drawing is held by Ayre Chamberlain
 Gaunt Ltd. Not to be used for any purpose without
 consent.

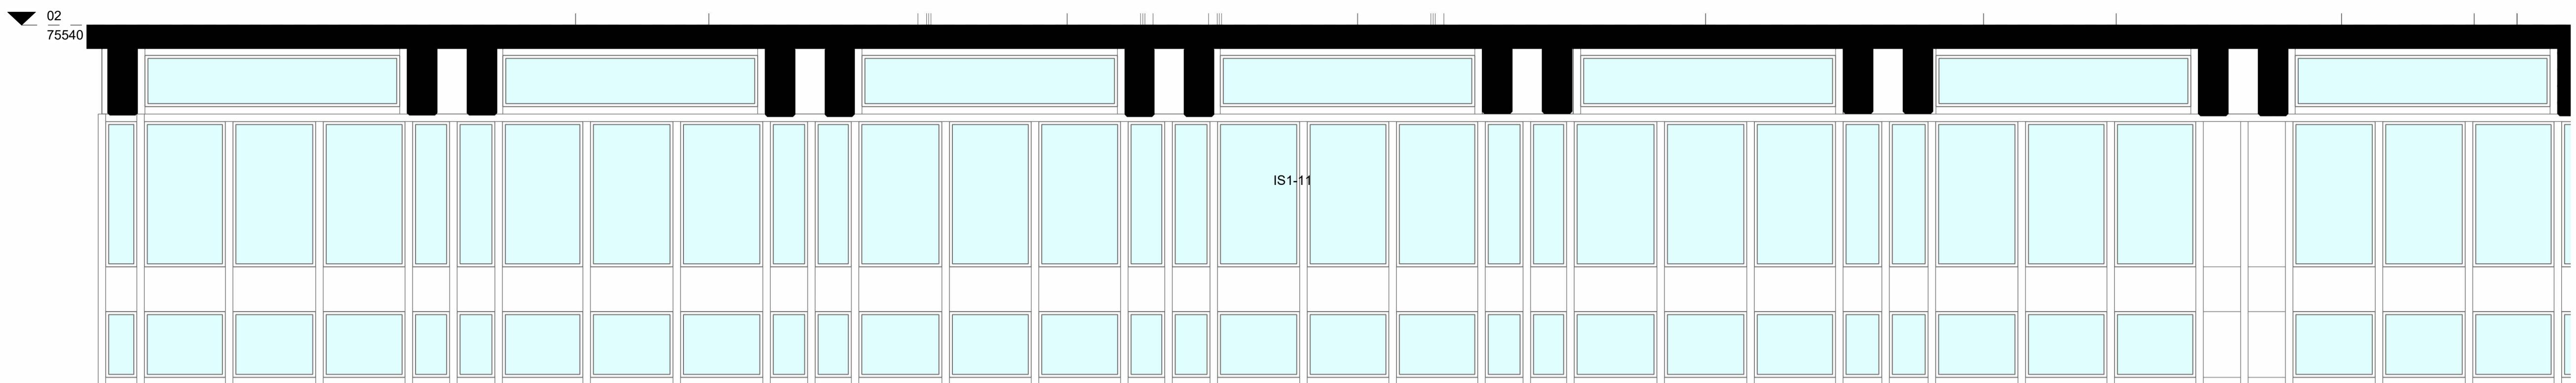


1 | 27058-Level 1 Internal Screen Elevation - ALL - Callout 01
1:25

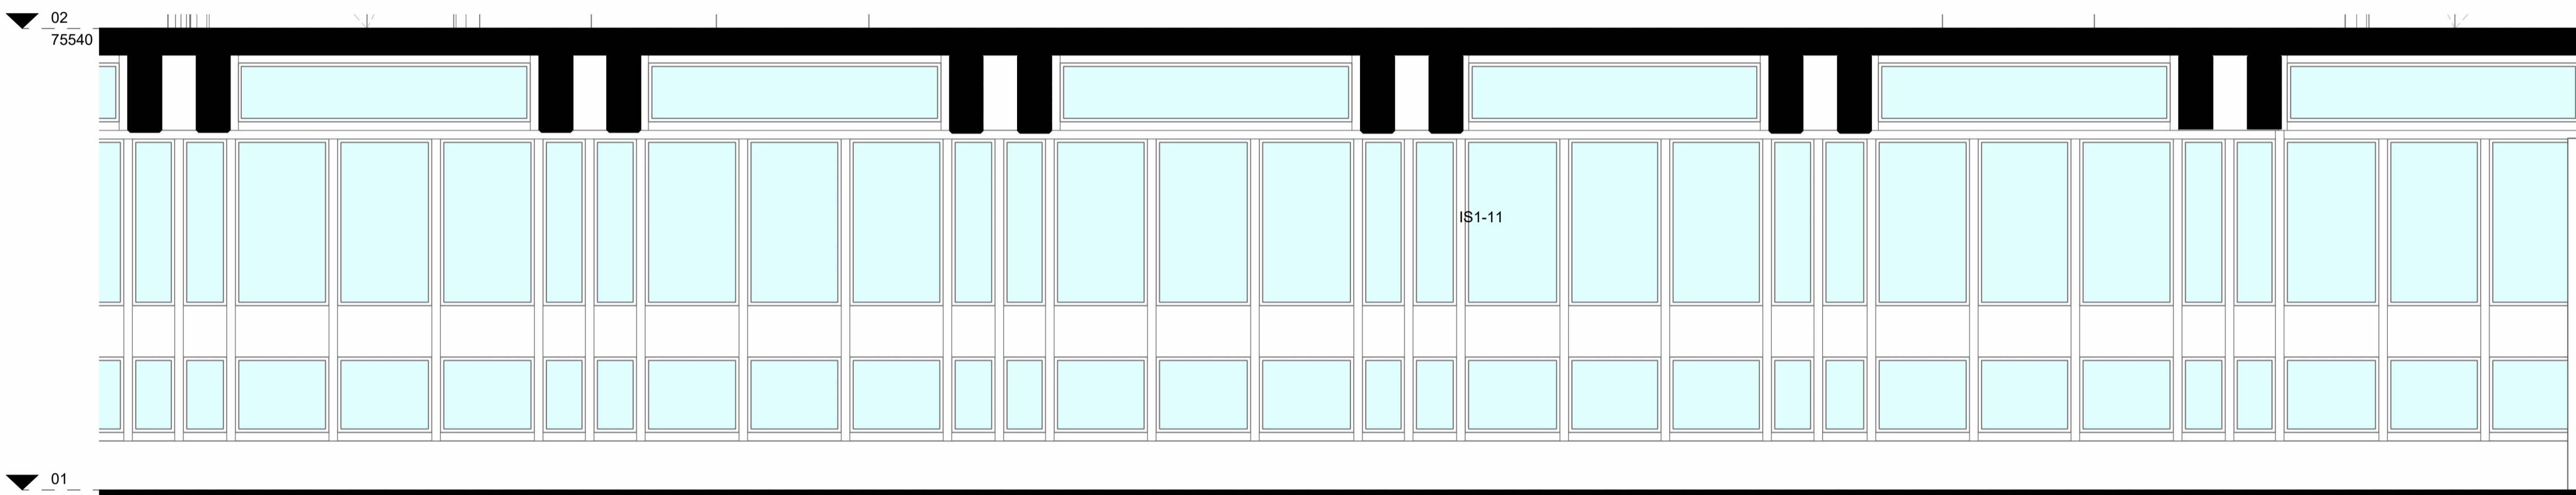


2 | 27058-Level 1 Internal Screen Elevation - ALL - Callout 02
1:25

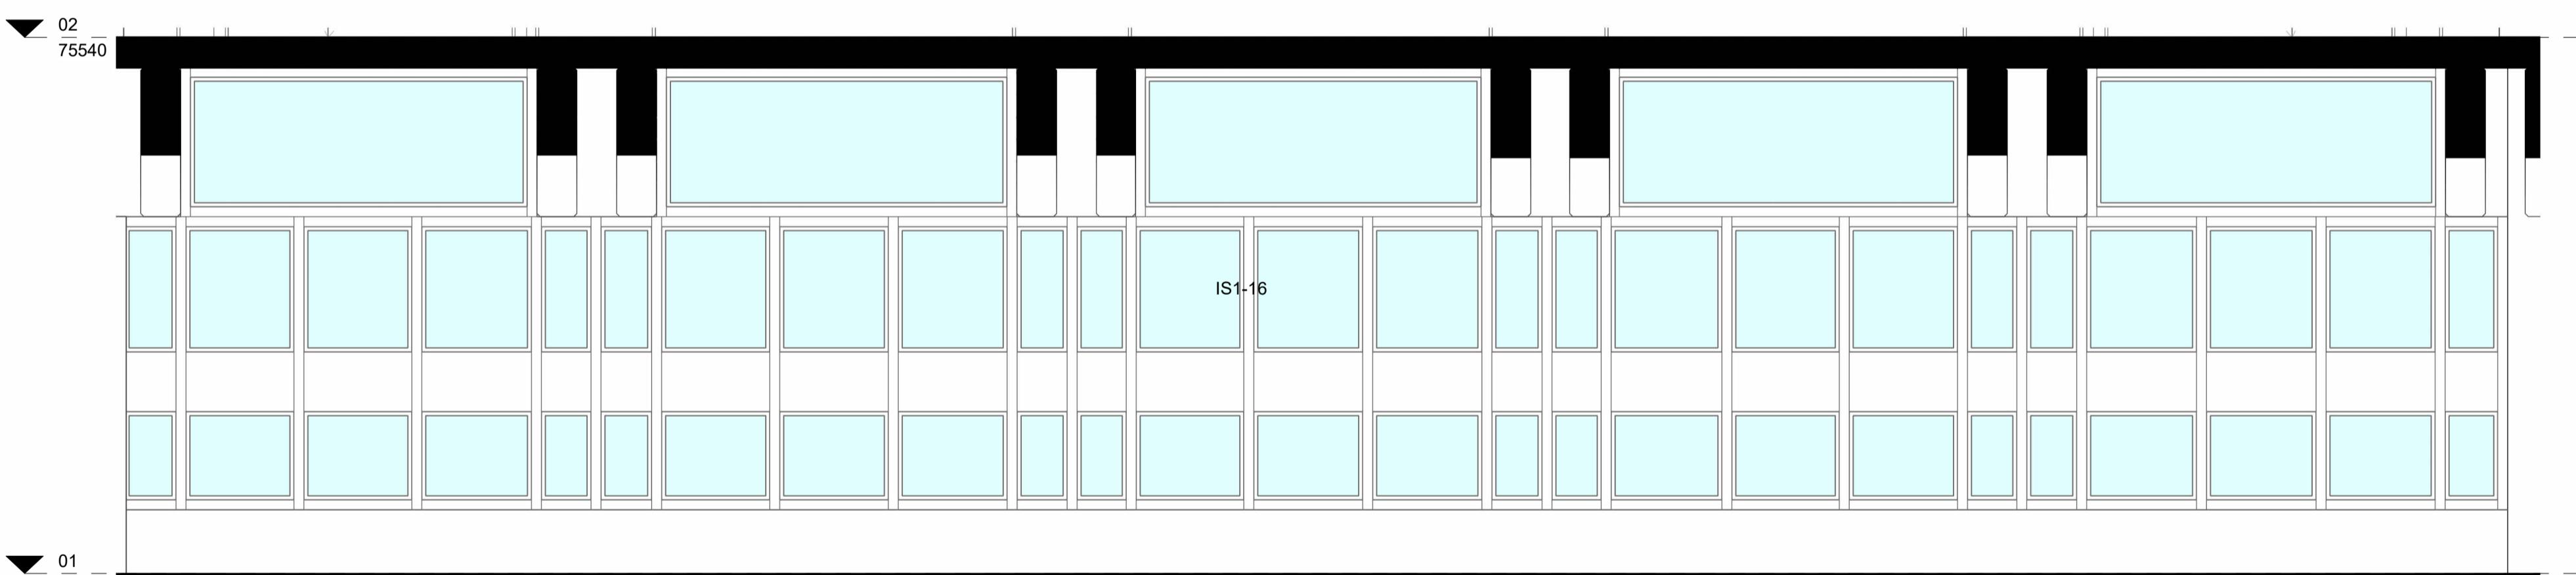

3 | 27058-Level 1 Internal Screen Elevation - ALL - Callout 03
1:25

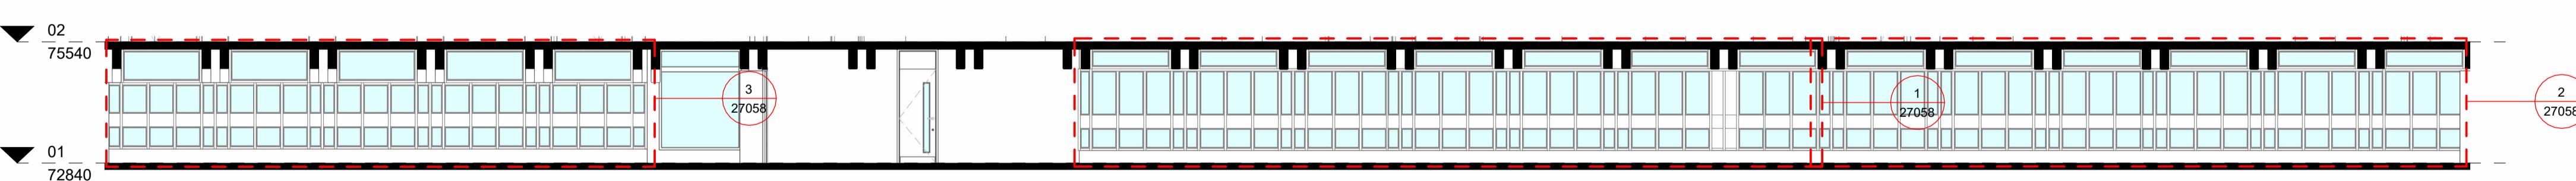

4 | 27058-Level 1 Internal Screen Elevation - ALL
1:100

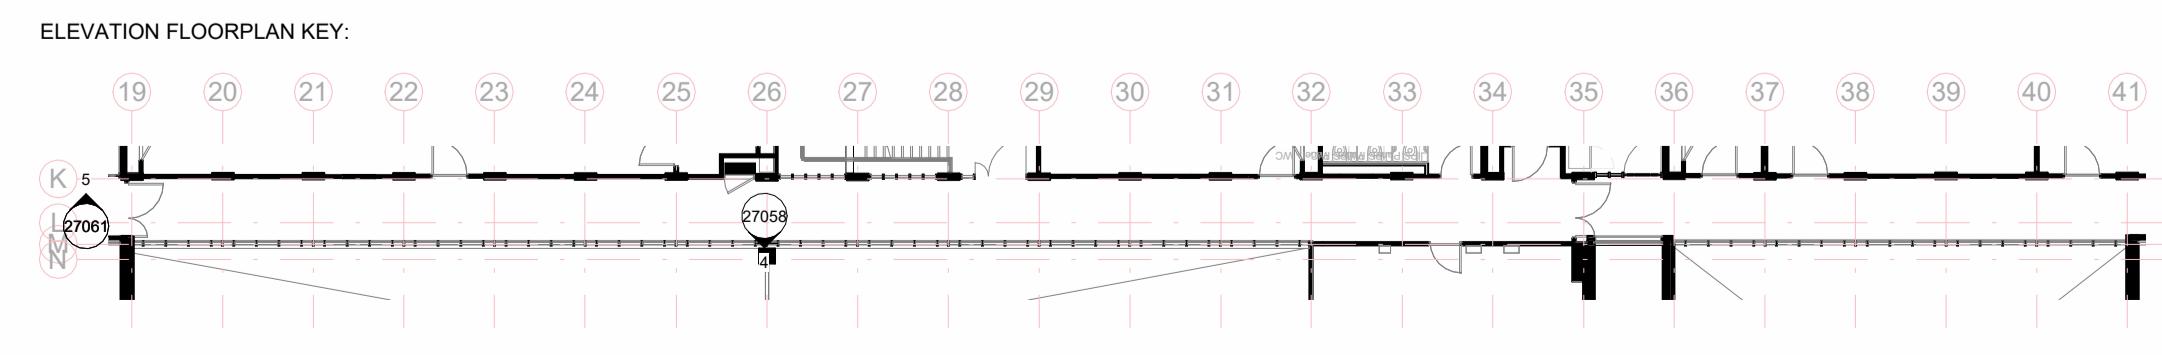

DRWN BY CHKD BY APPD BY
JMG RB RB

DRAWING NO.
project code - originator - volume - level - type - role - number
2360383-ACG-W033-ZZ-D-A-27058

STAGE SUITABILITY
RIBA stage code description
4 S2 Suitable for Review & Comment