


APPROVED BY CUSTOMER

Signed Date


11. *What is the primary purpose of the following statement?*

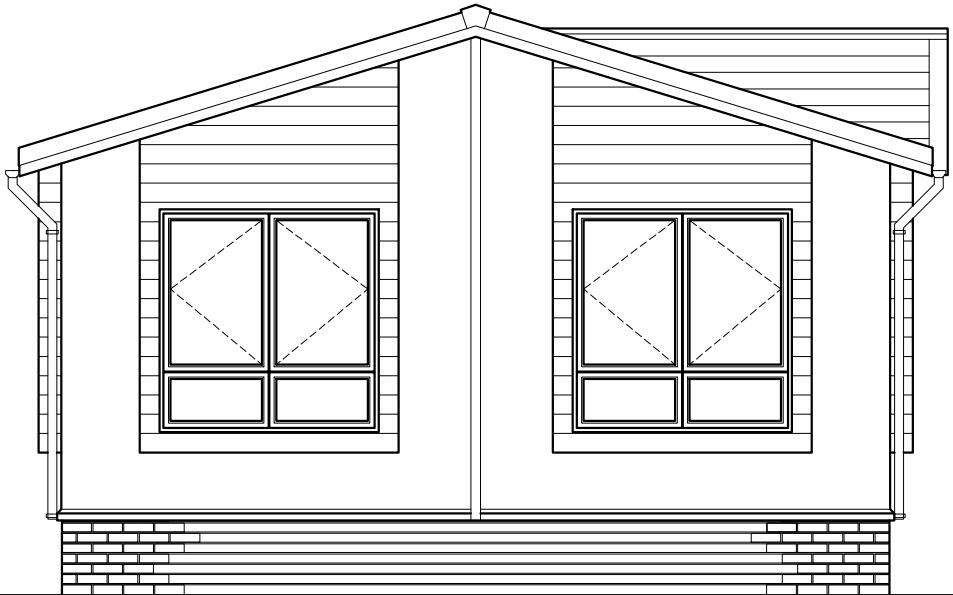


Front End Elevation



Nearside Elevation

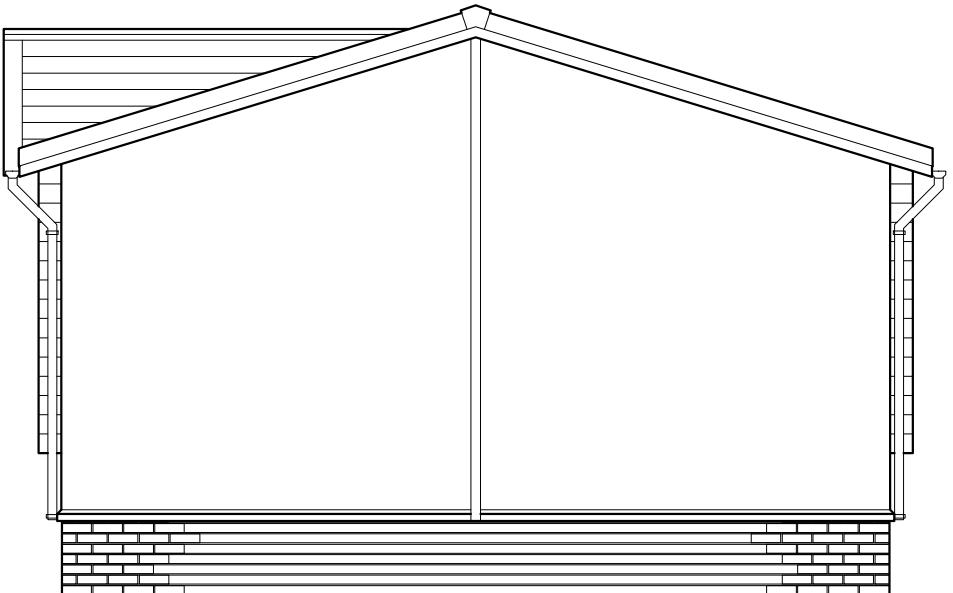

Rear End Elevation

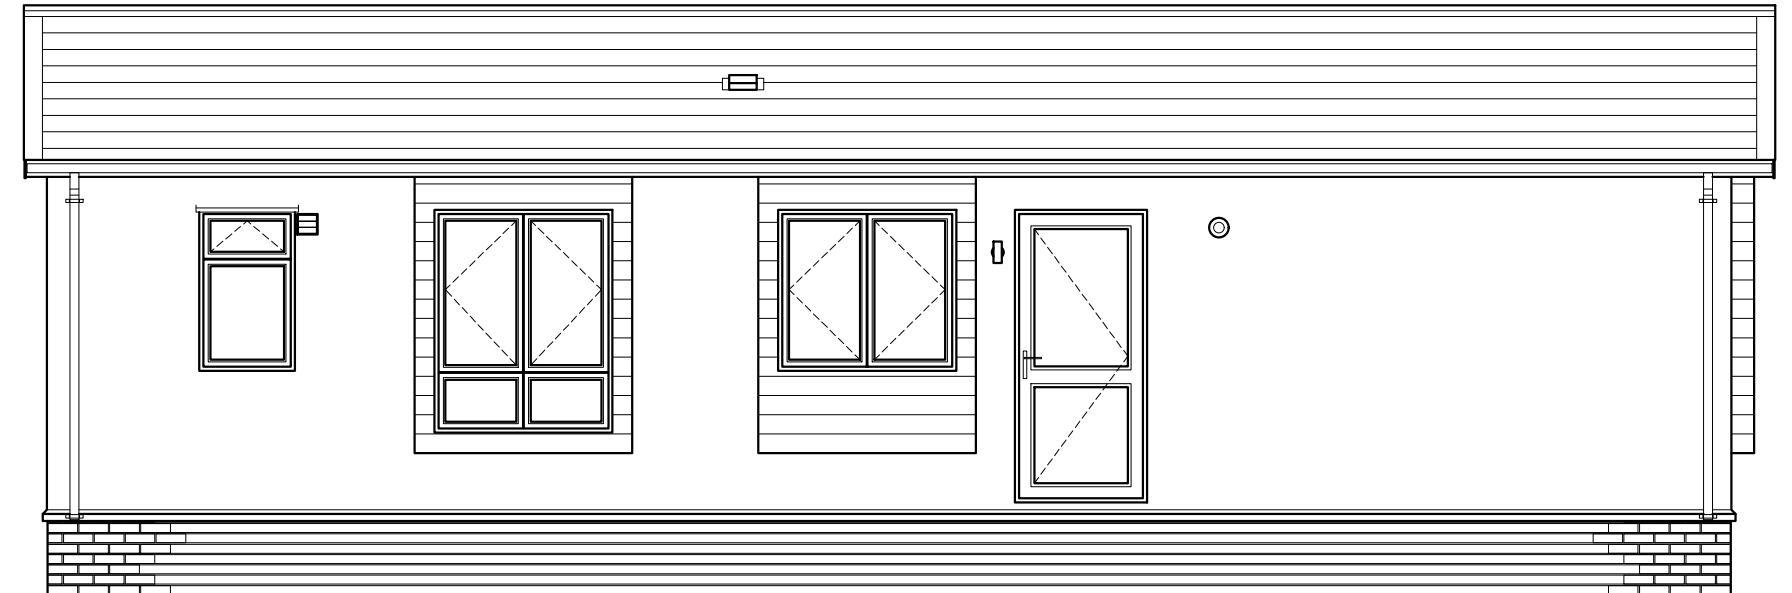

Offside Elevation



Chassis Size 12.192m x 6.012m (40' x 20')

Image 2DB - Elevation

Omar Park Homes Ltd Std Plan 5004

Overall Wall Dimensions - 12.266m x 6.117m (40'-4" x 20'-1")

No:	Revision:	Date:	Date:		
			Scale:	1:55	
			Drawn By:		
			Drawing No:		
			This home is designed in accordance with BS.3632		