

B

18 / ISS 76


13° Vaulted Ceiling Throughout

Orders are subject to Omar Park Homes Limited
Standard Terms & Conditions

Copyright Omar Park Homes Limited - All rights reserved
No part of this drawing may be reproduced or copied

APPROVED BY CUSTOMER

Sign _____ Signed Date _____

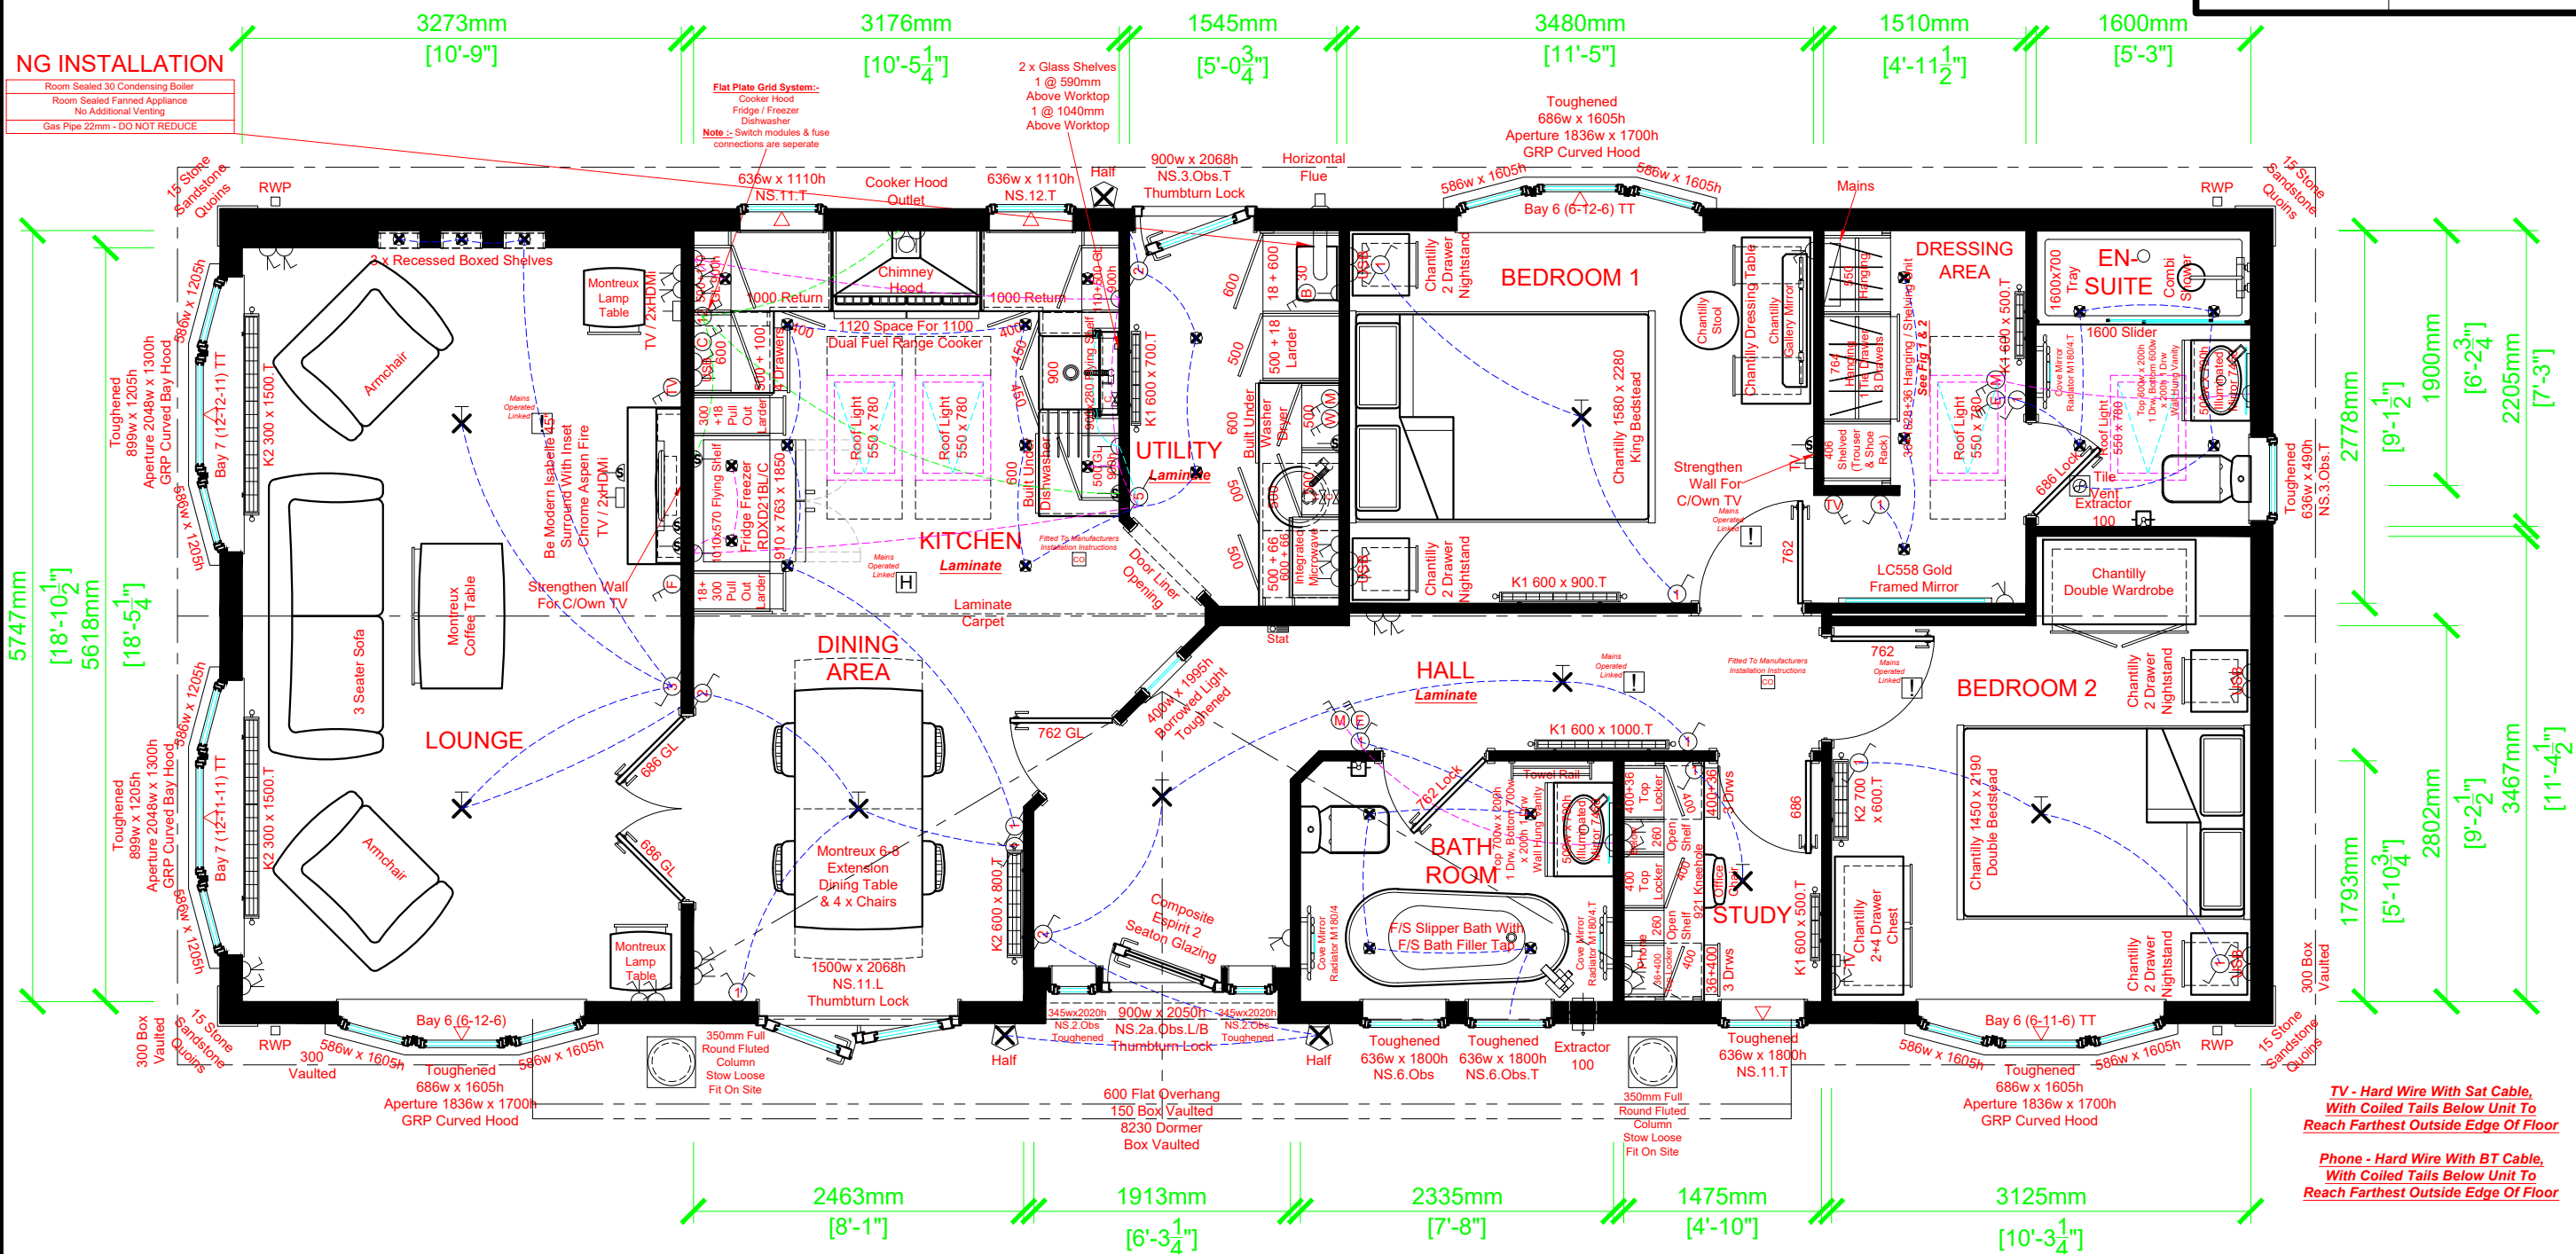

PARK & LEISURE HOMES

London Road, Brandon, Suffolk. IP27 ONE
Phone: 01842 810673 - Fax: 01842 814328

PARK OWNER: APPROXIMATE DIMENSIONS
Please note that the following overhanging dimensions will need to be considered in order to comply with the spacing requirements of the 'Model Standards - 2008' on your park

Overall Wall Length Including Roof & Windows = 15.940m
Overall Wall Width Including Roof & Windows = 7.074m
Maximum Transport Width = 3.587m
Maximum Transport Height = 4.400m

Chassis Size 15.240m x 6.012m (50' x 20')

Heritage 2DB Utility & Study

Omar Park Homes Ltd Std Plan 9009

Overall Wall Dimensions - 15.344m x 6.116m (50'-5" x 20'-1")

No:	Revision:	Date:	Date:
			Scale: 1:50
			Drawn By:
			Drawing No:
			This home is designed in accordance with BS.3632

D