
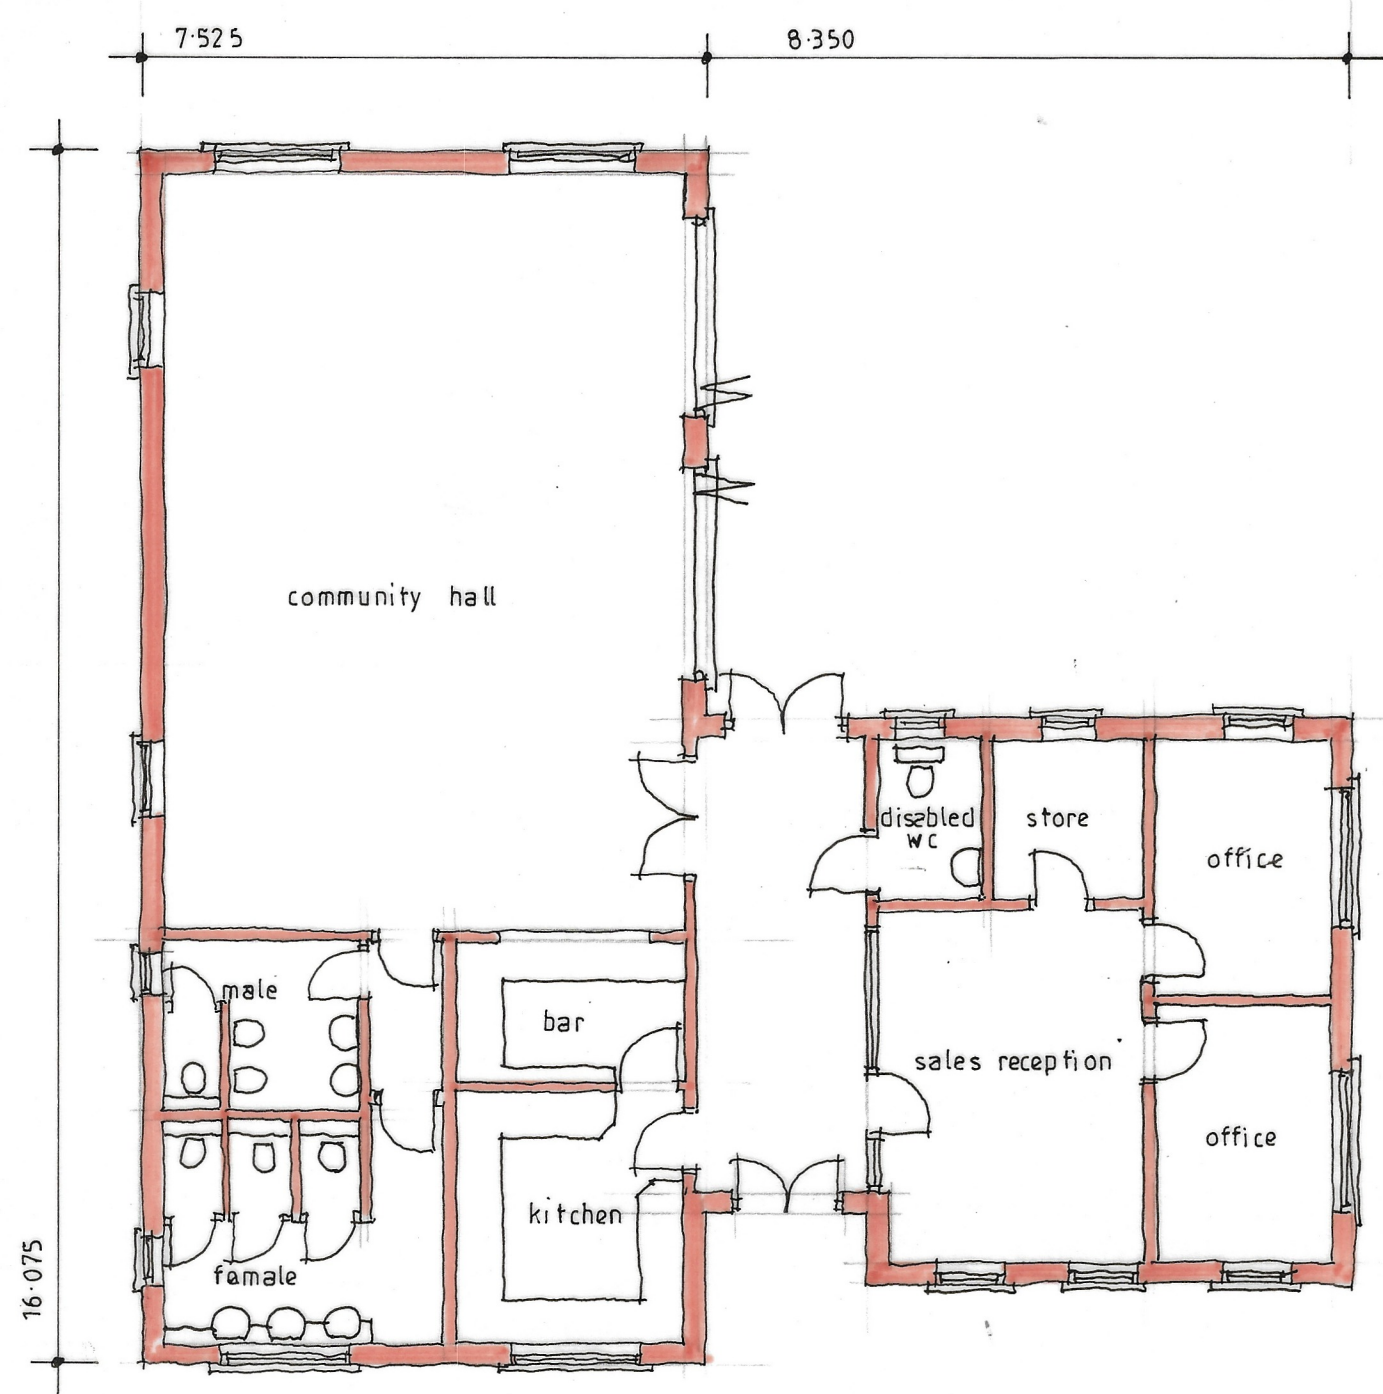
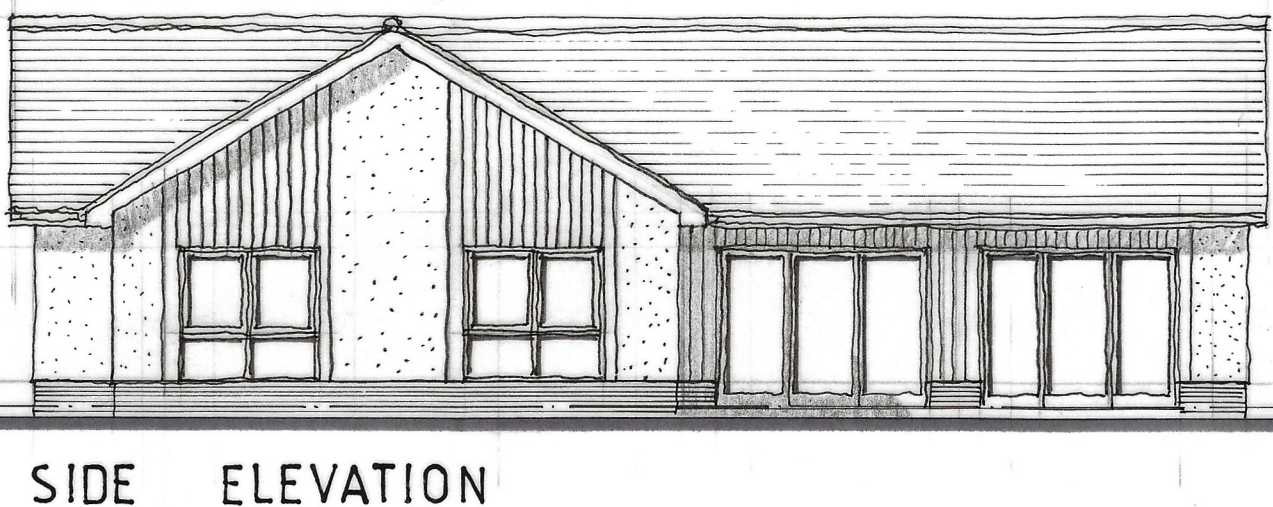
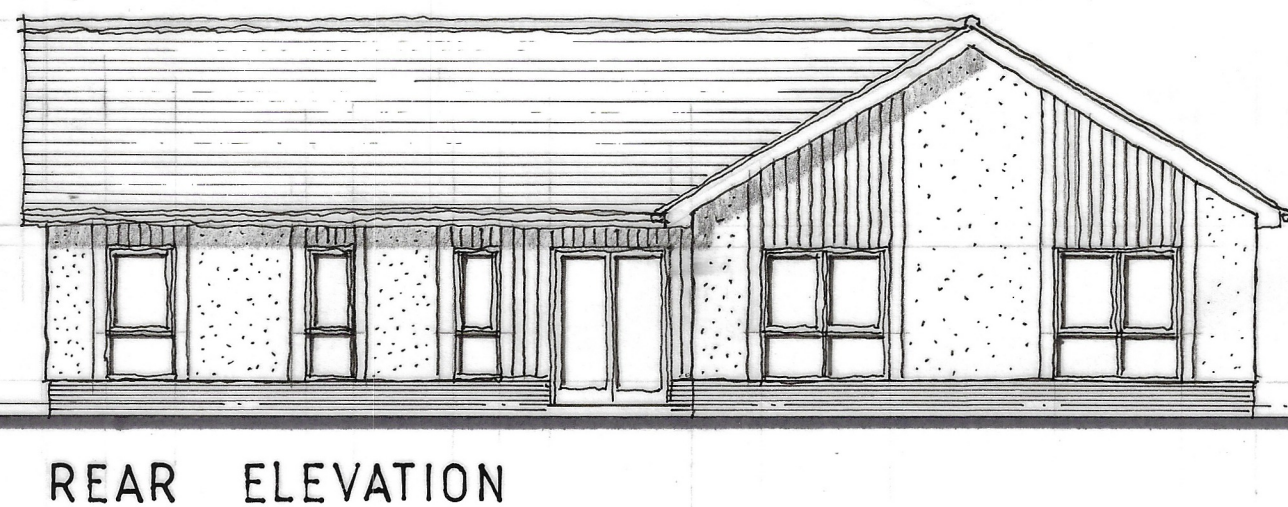
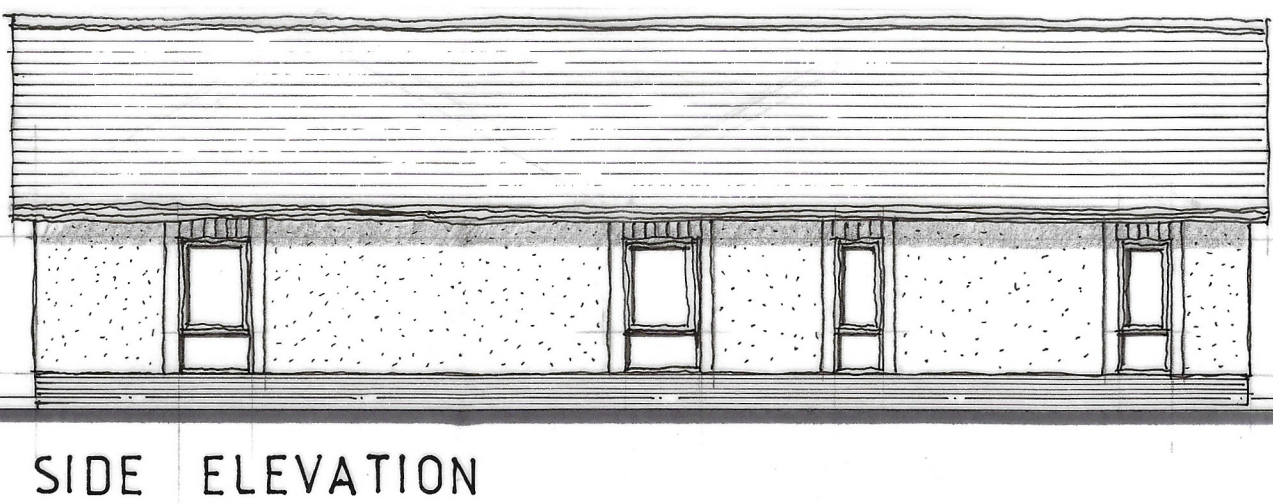


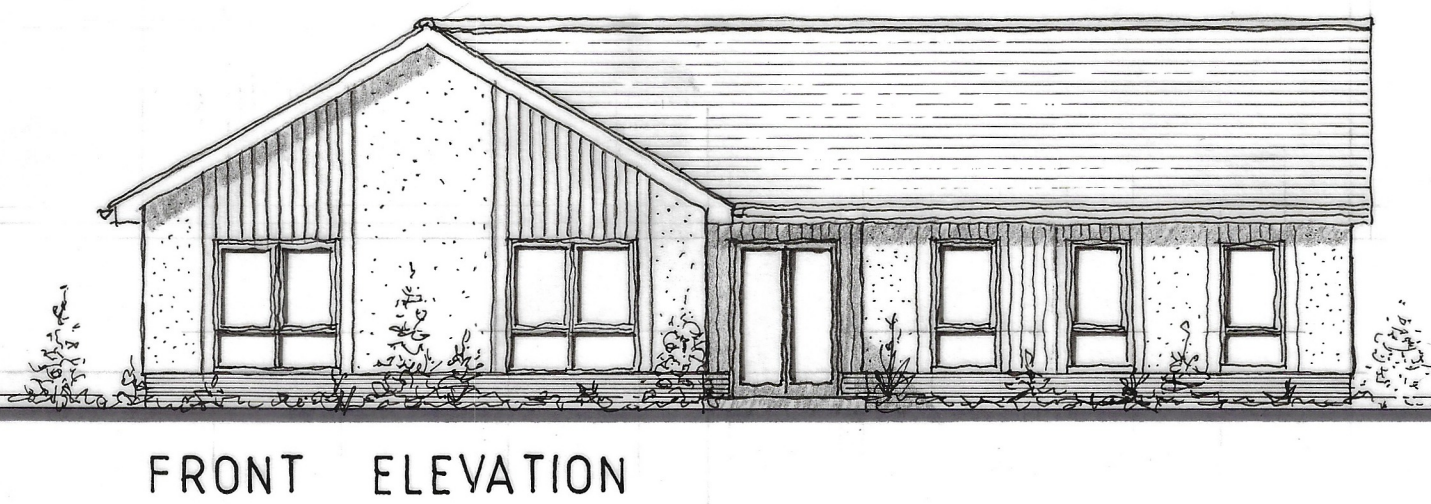

MATERIALS

ROOF : SLATE GREY CONCRETE PROFILE TILES.

WALLS : WHITE RENDERED BLOCKWORK WITH GREY UPVC VERTICAL BOARDS OVER A GREY FACING BRICK PLINTH.

WINDOWS: GREY UPVC WINDOWS.

EAVES : GREY UPVC FASCIAS SOFFITS AND BATTEN BOARDS.

GROSS INTERNAL AREA = 16300M² = 1755FT²

Project

Proposed mobile homes
Victoria Garden Extension
31 Barkham Ride
FINCHAMPSTEAD
Berks

Client

Mr T Roberts

Drawing

PLAN and ELEVATIONS

Scale

1:100 at A2

Date

December 2024

Paul Edwards Architecture

12 Sandy Lane, Barkham, Wokingham, Berks RG41 4DB
Tel: 01189772925 Mob: 07831837415 E-mail: paul@paulledwardsarchitecture.co.uk

Job 2680

Dwg. 05