



Planning Drawings

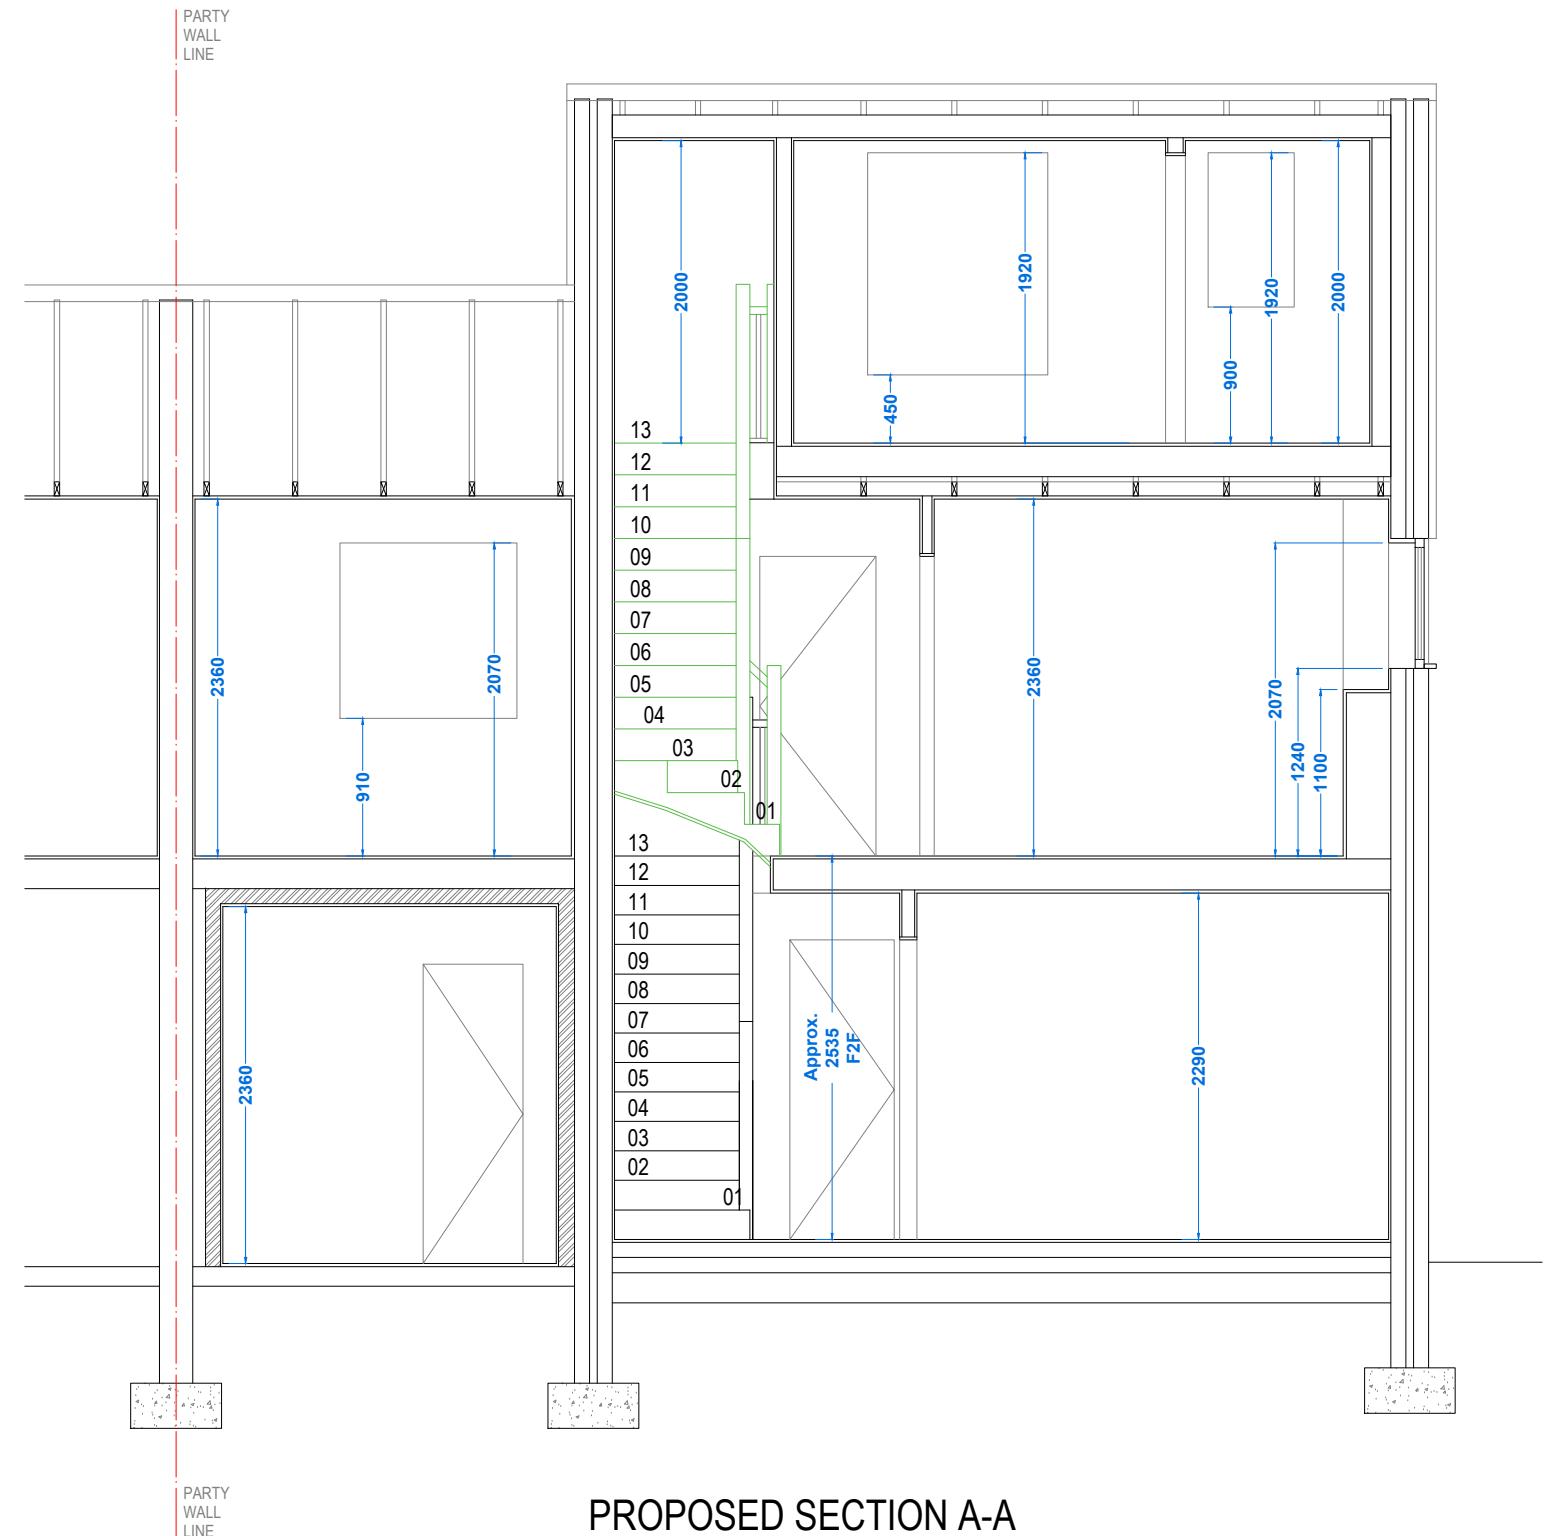

PROPOSED SECTION A-A

SCALE BAR - 1:50

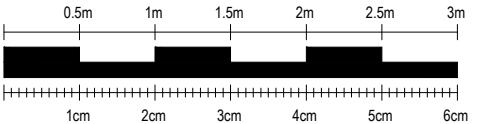

NOTES:

Lofts will do everything possible to convert your loft space per the measurements shown, however, measurements are subject to change on site due to external factors. All measurements shown are approximate and are NOT guaranteed.

Take from this drawing and use figure dimensions.

Existing foundations, lintels and walls to be exposed if required
Building Control for assessment and upgrading if found to be
adequate.

KEY:

GLASS DOOR =	<input type="radio"/> GO	FUSE BOX =	<input type="radio"/> FUSE
GLASS UNIT ABOVE DOOR =	<input type="radio"/> GA	GAS METER =	<input type="radio"/> GAS
NO DOOR =	<input type="radio"/> ND	WATER METER =	<input type="radio"/> WATER
DOUBLE DOOR =	<input type="radio"/> DD	SOIL VENT PIPE =	<input type="radio"/> SVP
POCKET DOOR =	<input type="radio"/> PD	GUTTERING DOWNPipe =	<input type="radio"/> RWP
SLIDING DOOR =	<input type="radio"/> SD	THERMAL HEAT STORE =	<input type="radio"/> THS



SKYLOFTS

Westmead House

Farnborough

GU14 7LP

TEL: 01252 500 872

11. 81

10 Leith Close,
Crowthorne,
RG45 6TD

T: Ms Catherine Campling

ECT: 7.5 and 8.5 mm

Proposed Section A. A

EDIT

07.02.2023 | Camping 6623

LDC .06 1:50 @ A3

RP