


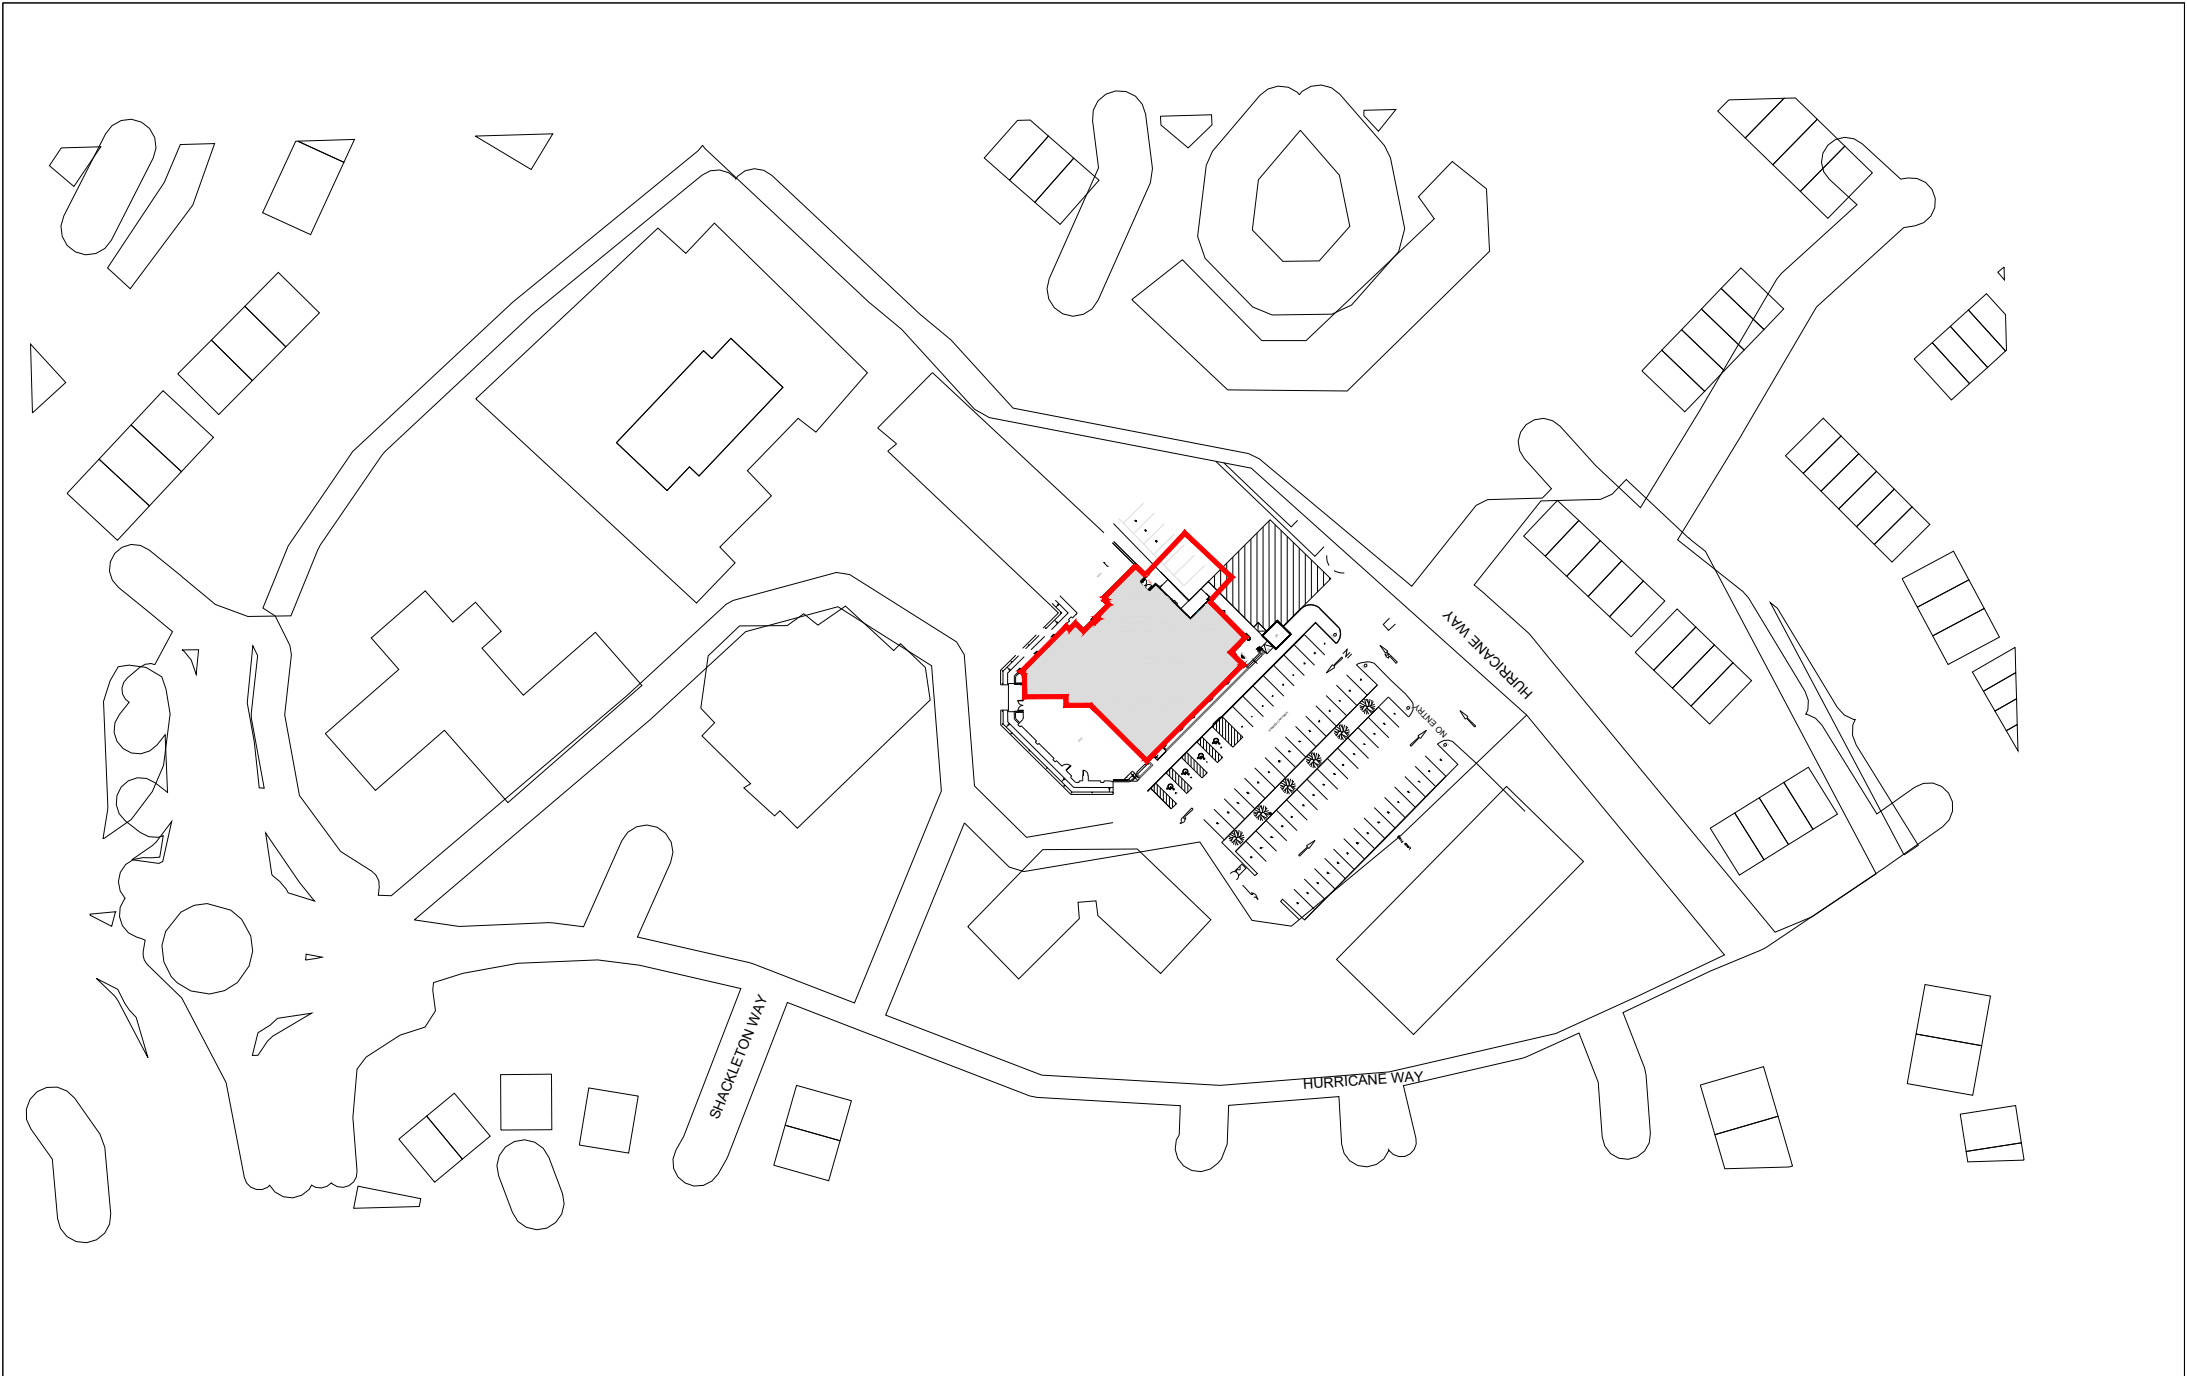

|                                                    |                          |                           |                       |   |                              |
|----------------------------------------------------|--------------------------|---------------------------|-----------------------|---|------------------------------|
| <div>SCALE BAR</div> <div>1:1250</div> <div></div> | <div>N</div> <div></div> | DRAWING NO<br>01_3450_01A | STORE TYPE<br>EXPRESS | <div></div> <div>FEASIBILITY PLANNING</div> <div>STORE PLANNING DEPARTMENT</div> <div>PROPERTY SERVICES</div> <div>HIGHWOODS BUILDING, KESTREL WAY</div> <div>WELWYN GARDEN CITY, HERTFORDSHIRE, AL7 1GB UK</div> <div><small>THE COPYRIGHT AND ALL OTHER RIGHTS IN AND RELATING TO THIS PUBLICATION<br/>RESIDE WITH AND ARE THE SOLE PROPERTY OF TESCO STORES LIMITED</small></div> <div><small>ALL RIGHTS ARE RESERVED. WITHOUT THE WRITTEN CONSENT OF TESCO STORES LIMITED<br/>THIS PUBLICATION MAY BE REPRODUCED OR TRANSMITTED IN ANY FORM OR BY ANY<br/>ELECTRONIC OR MECHANICAL MEANS, INCLUDING PHOTOCOPYING, RECORDING<br/>OR FROM ANY RETRIEVAL SYSTEM WITHOUT THE PRIOR WRITTEN LICENCE FROM THE<br/>COPYRIGHT OWNER. TESCO STORES LIMITED</small></div> |                              |
|                                                    |                          | SCALE<br>1:1250@A4        | DATE<br>08.10.2025    |   | STORE NAME<br>WOODLEY        |
|                                                    |                          | CHECKED BY<br>PRIYANKA    |                       |   | CONTENT<br>LOCATION PLAN_ADV |
|                                                    |                          | DRAWN BY<br>NIDHI M       |                       |   |                              |